




FASADE MOT NORD

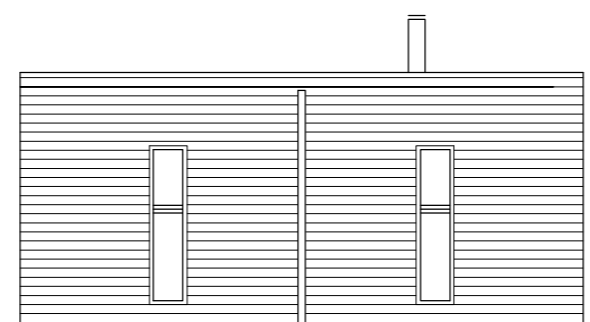


FASADE MOT VEST

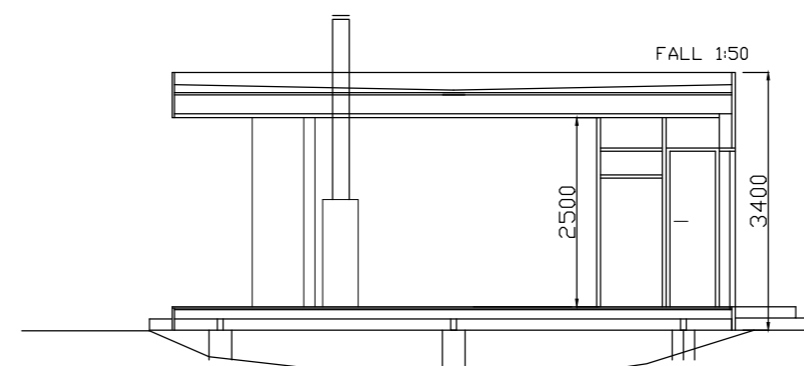


SNITT A-A

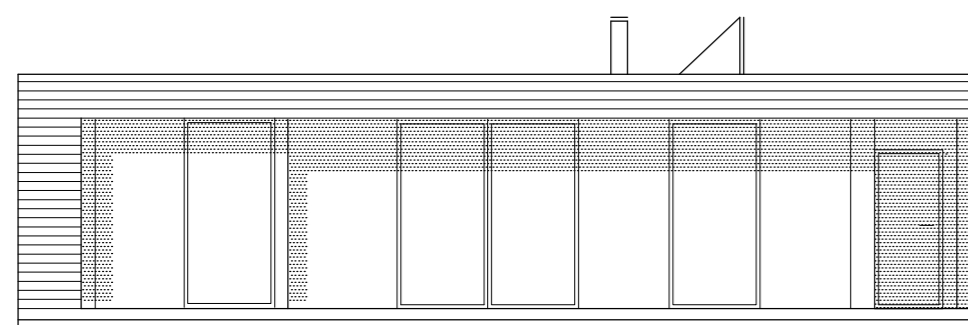

FASADE MOT SØR

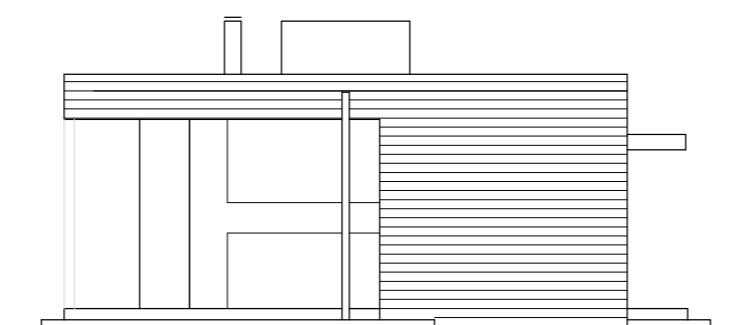

FASADE MOT ØST

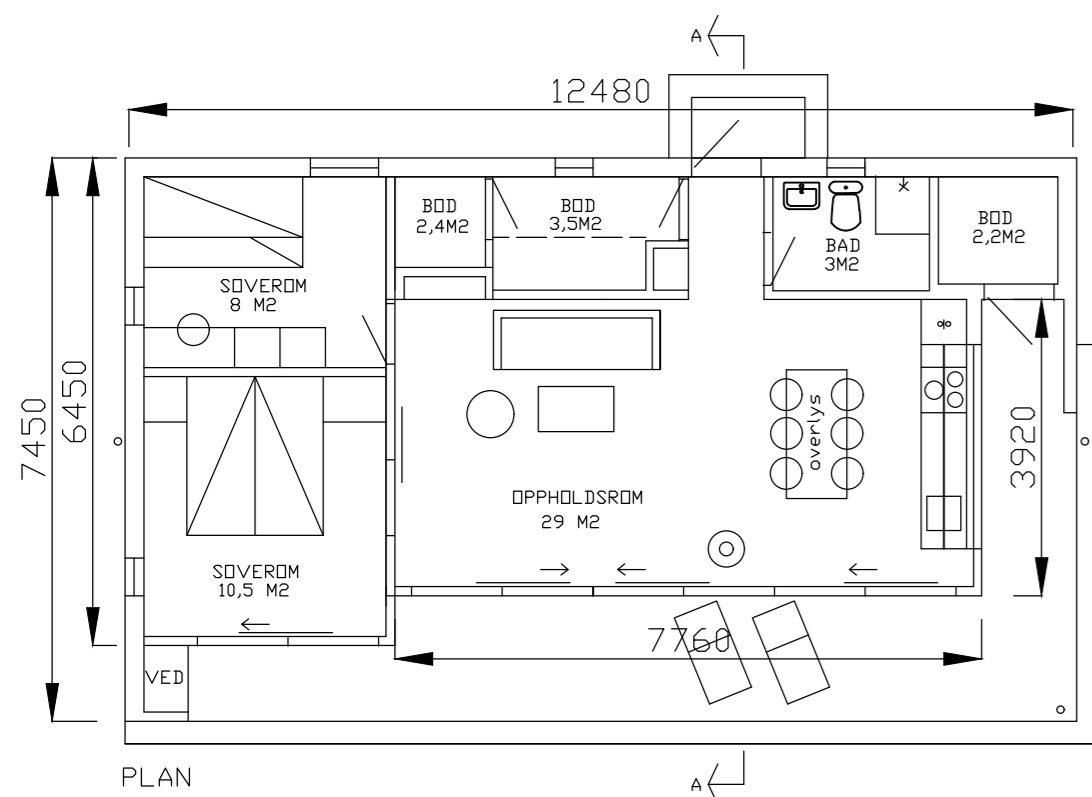


HVAM rund peis h= 1418 ø= 470 100 kg..

Minste krav energieffektivitet
 Tak/gulv u. verdi 0,18 - 250 mm
 Tak/gulv u. verdi 0,22 - 200 mm
 Vindu/dør u. verdi 1,2

Før fritidsbolig til og med 70 m2 BRA GJELDER IKKE KRAVENE I KAP 14

58,3 m2 BRA
 88,7 m2 BYA

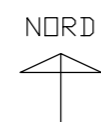

AASE MIDTUN
 ODLANDSVÅGEN 20
 NY HYTTE M&L 1: 100 / A-3 DATO: 29.09.2021