

Situasjonskart -


Dato: 23-06-2021

**Nhdigi.no**

Målestokk: 1:1 000

30m



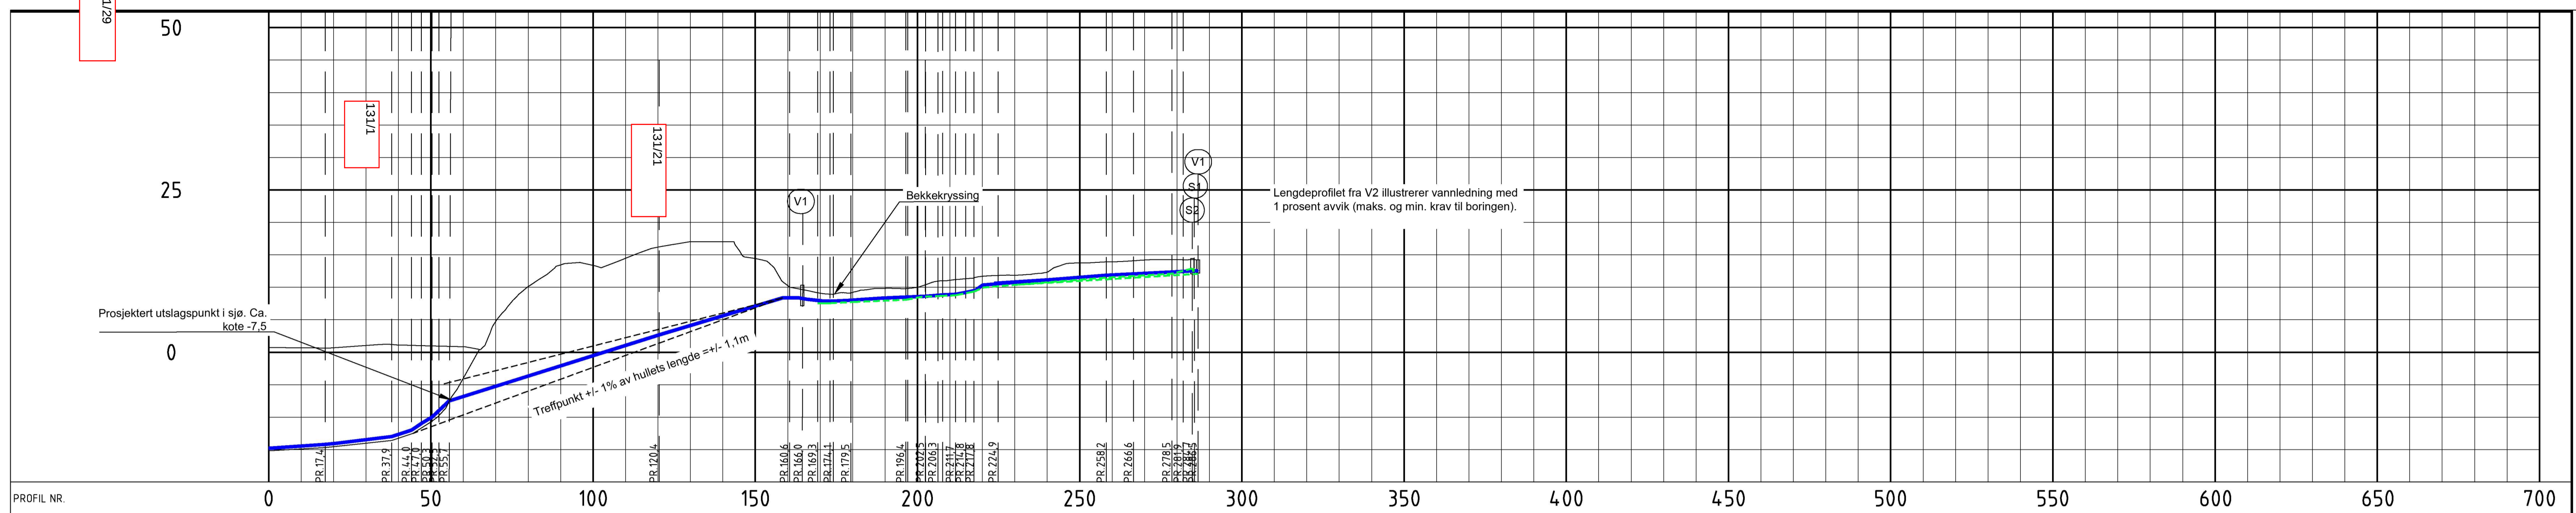

PROFIL NR.	0	50	100	150	200	250	300	350	400	450	500	550	600	650	700
Grunneier															
Markslag															
Grunnforhold															
TERRENG H/TOPP VEGDEKKE	0,72														
Vannledning til borhull															
Vannledning 2 for fremtidig videreføring															
Pumpeledning spillvann for fremtidig videreføring															
Pumpeledning spillvann for enebolig															

