

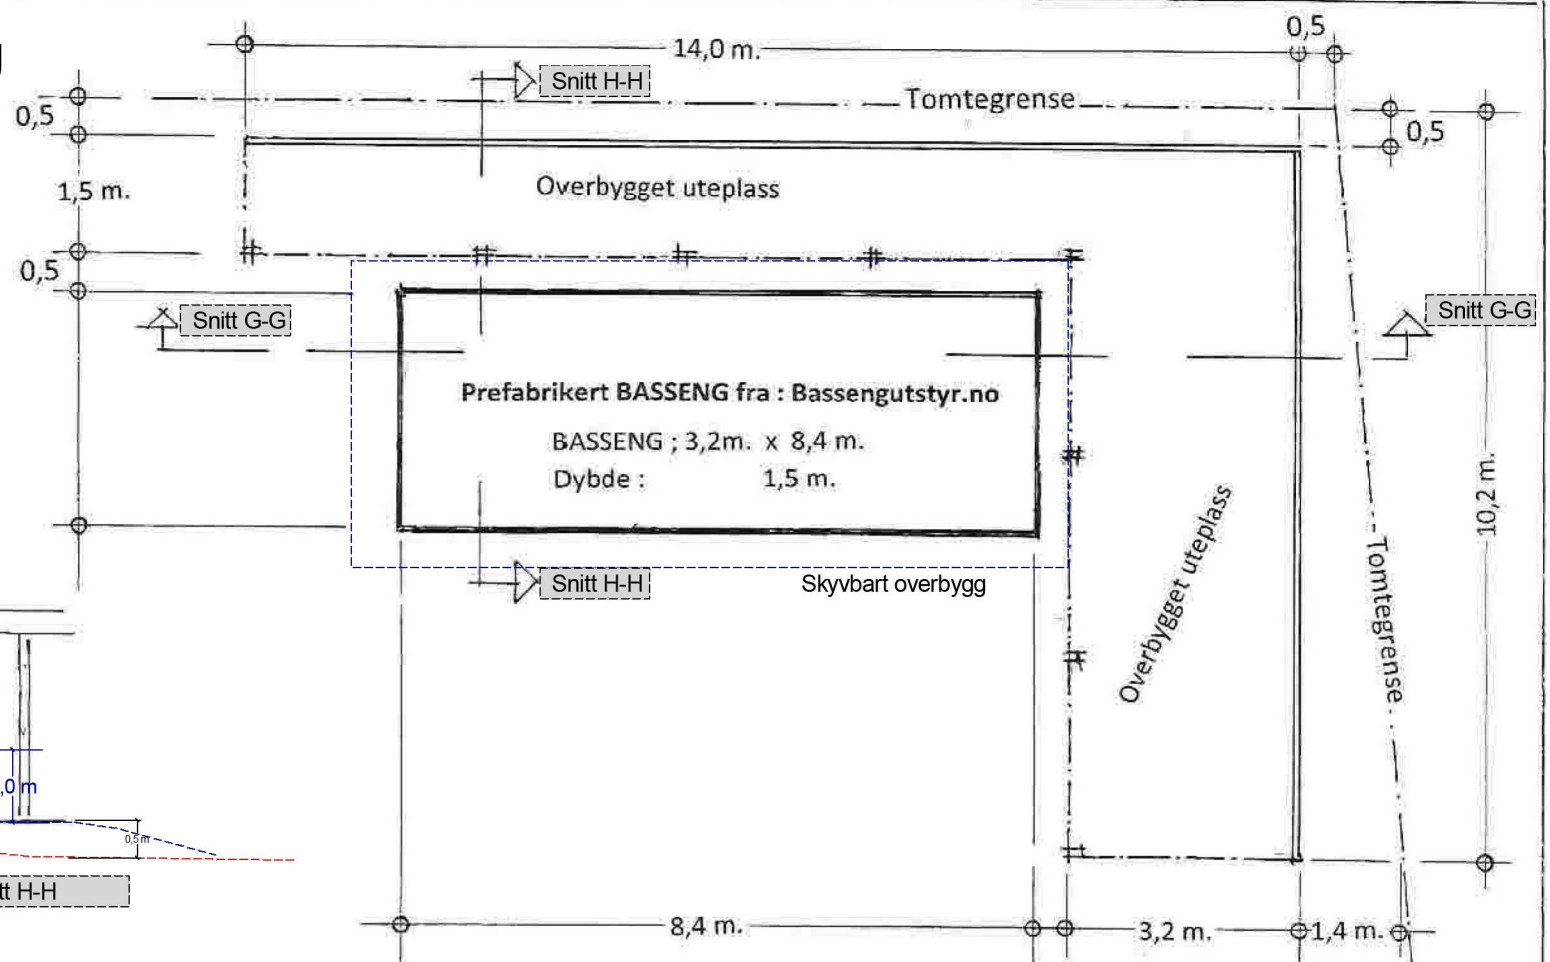
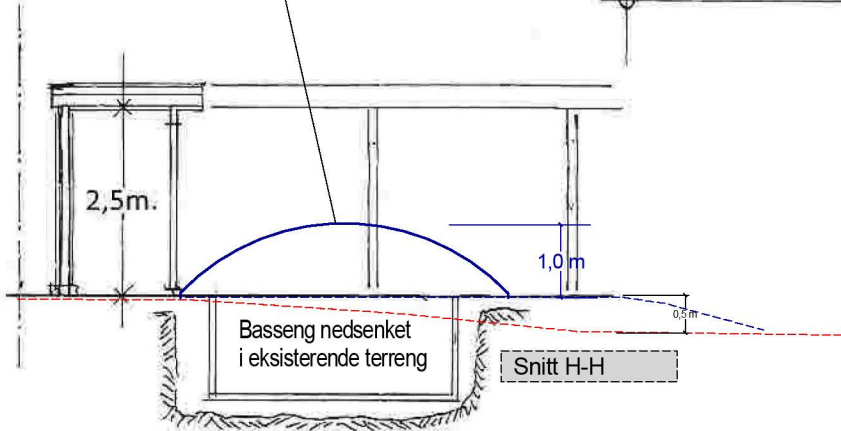


--- Eksisterende terreng
 --- Nytt terreng

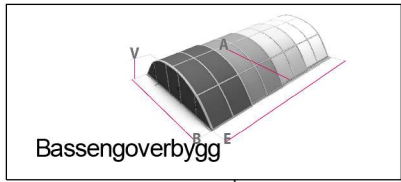

Prosj. utv. Svømmebasseng
 m/ overbygde levegger
 Fam. Jan Helge Lavik ,
 Langhøyane 37a , Manger
 Gnr. 445 , bnr. 352 i Alver

Manger, 09.06. 2021
 Jan Helge Lavik

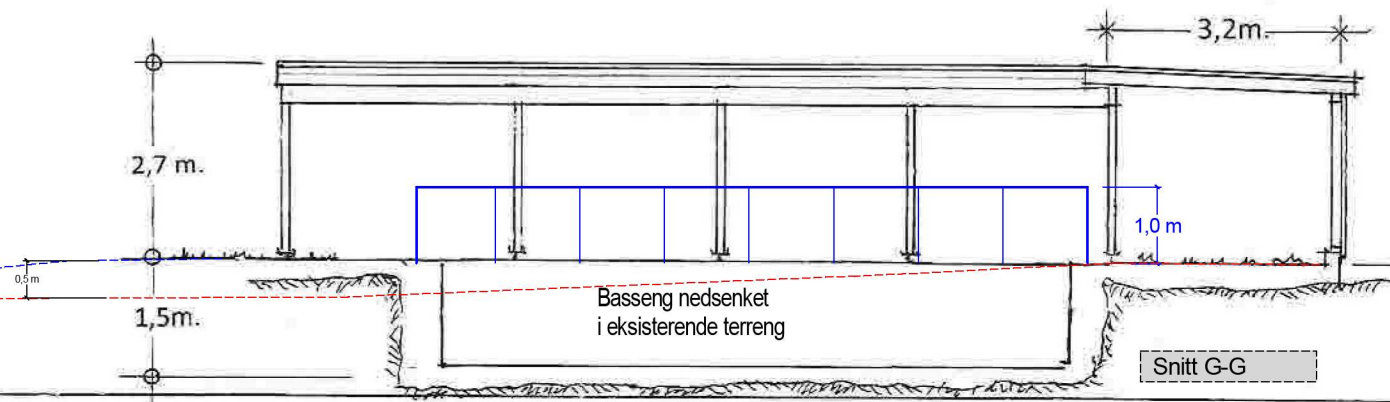

BYA = 84 m²