


HOH₃₀

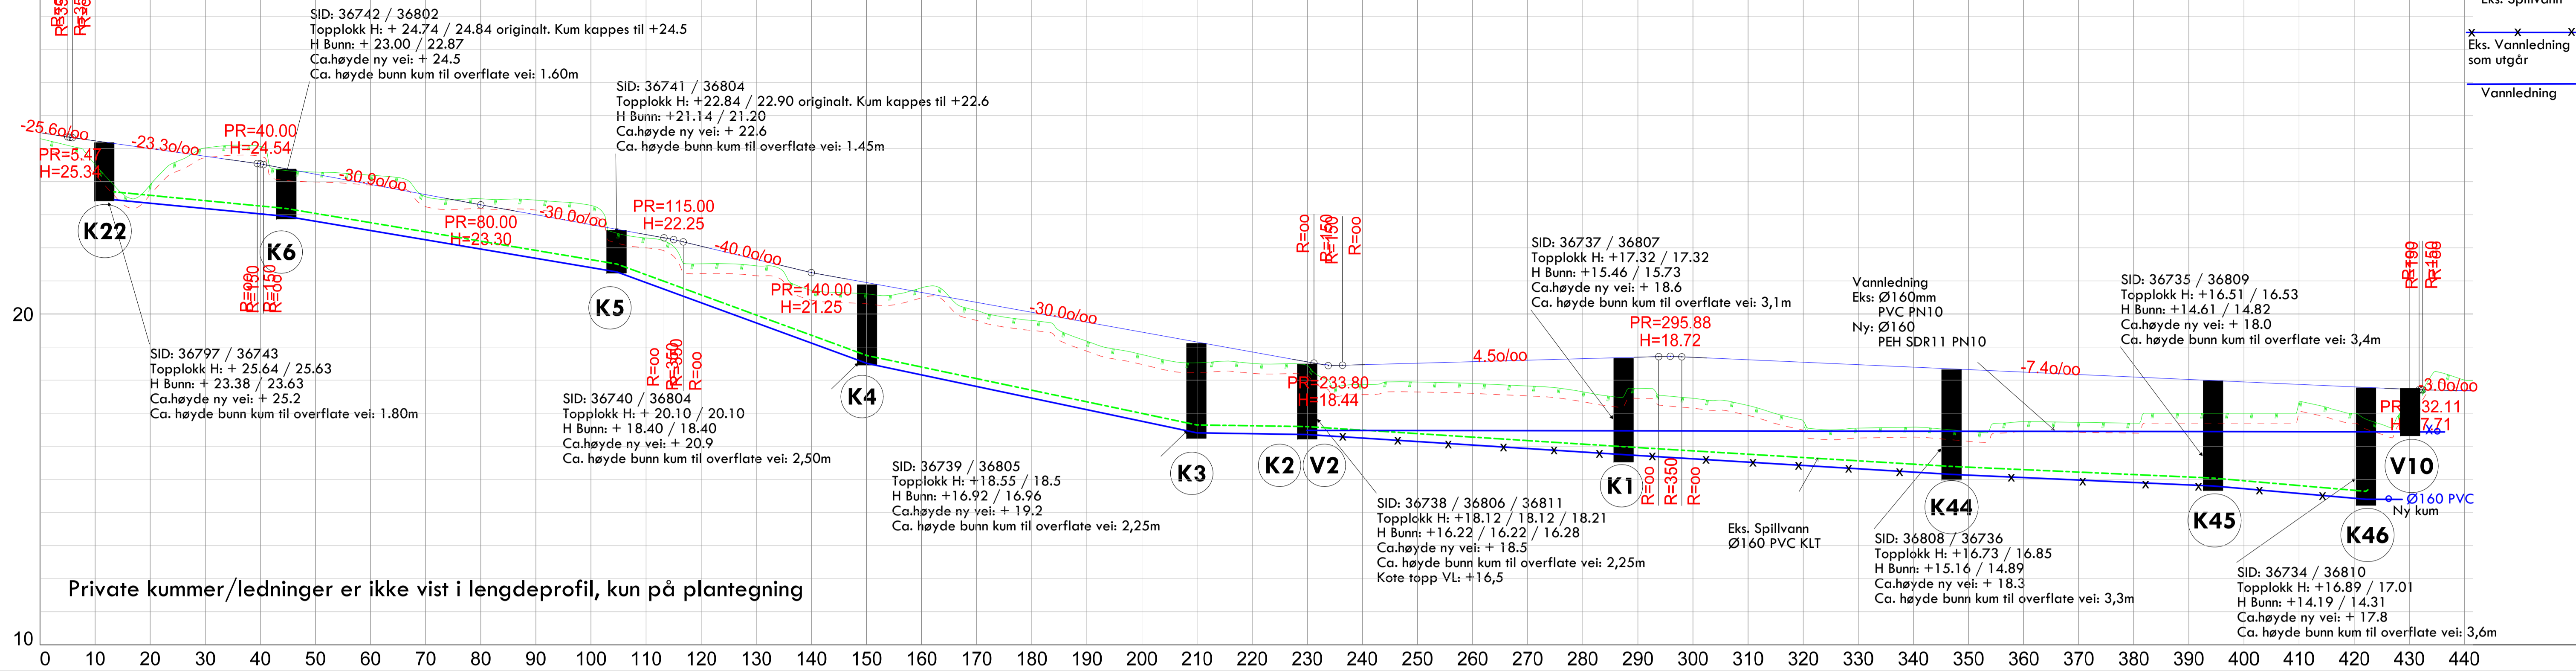

PROFIL NR.	
HOR. KURV.	
BREDDEUTV.	
TVERRFALL (1%=2mm)	
H.kj.b.k	
V.kj.b.k	
PROFIL H.	
TERRANG H.	
OVERBYGN.T.	

