



Fasade Nord

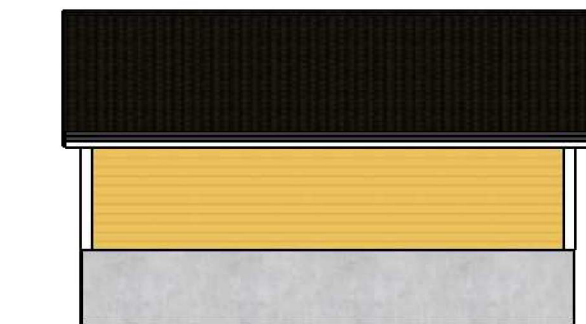




Fasade Sør



Fasade Vest

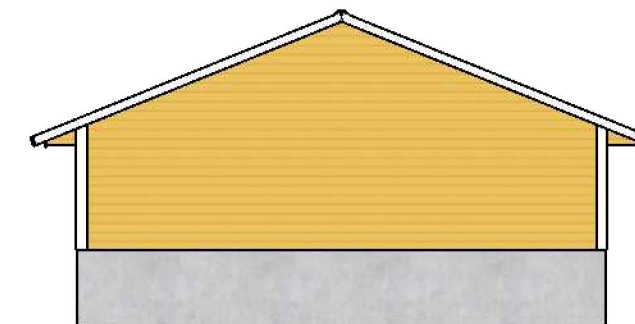

Fasade Øst

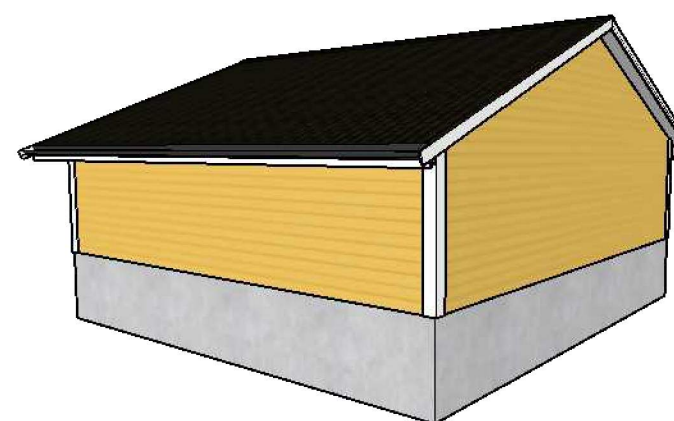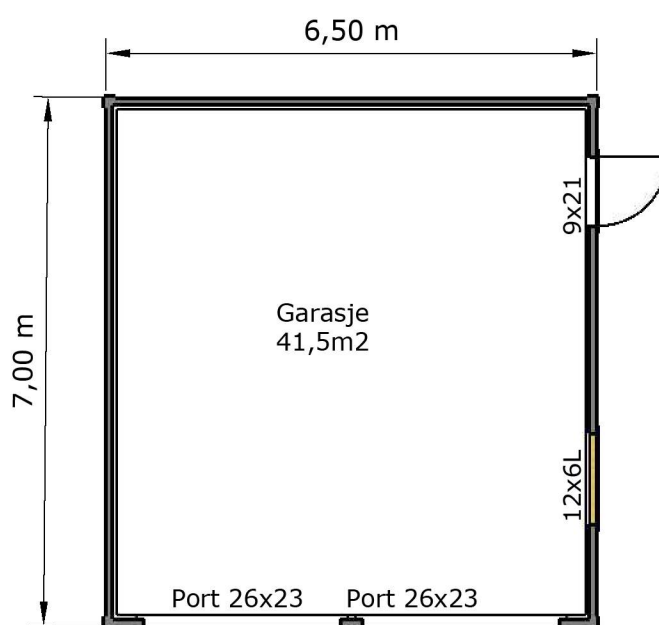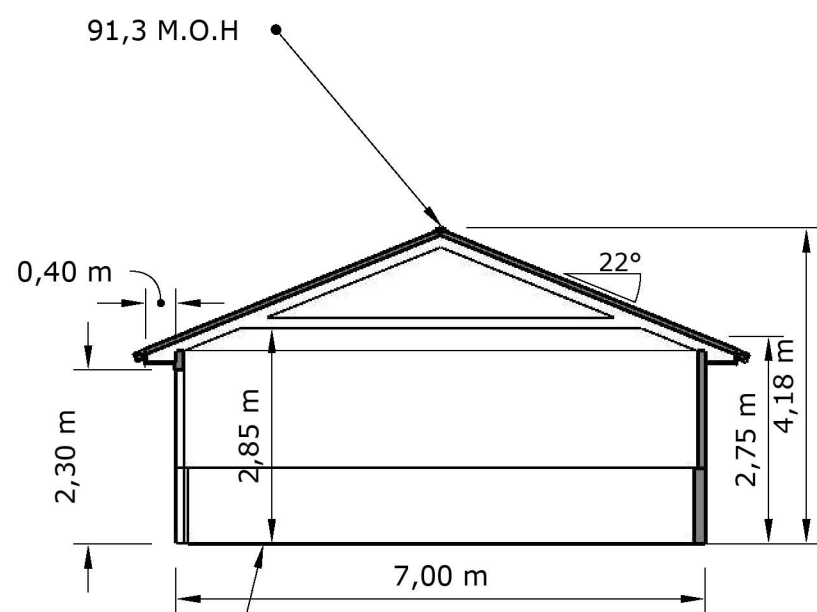

Perspektiv Sør/Øst



Perspektiv Nord/Vest

Areal		
	BRA	41,5m ²
	BYA	47,1m ²

Villanger & Sønner AS
 Kvasnesvegen 45
 5914 Isdalstø
 orgnr: 925 580 376
 www.nordbohus.no/villanger
 post@villanger.no



Garasje Trond Vetås
G/ bnr 488/93, Sæbøvegen 260, 5938 Sæbøvågen
Plan, Snitt og Fasade

Tegn nr:01
 tegn av:R.K
 Dato:01.03.22
 målestokk:1:100