



Bredde = 6meter  
Lengde = 8meter  
Tak= 22<sup>0</sup>  
Grunnflate = 48m<sup>2</sup>

Garasje:

Audun Engesbak

Bustølvegen 80, 5918 Frekhaug


Gnr/Bnr = 1256-24/46

Telefon : 95768578

Epost : [audun.engesbak@gmail.com](mailto:audun.engesbak@gmail.com)






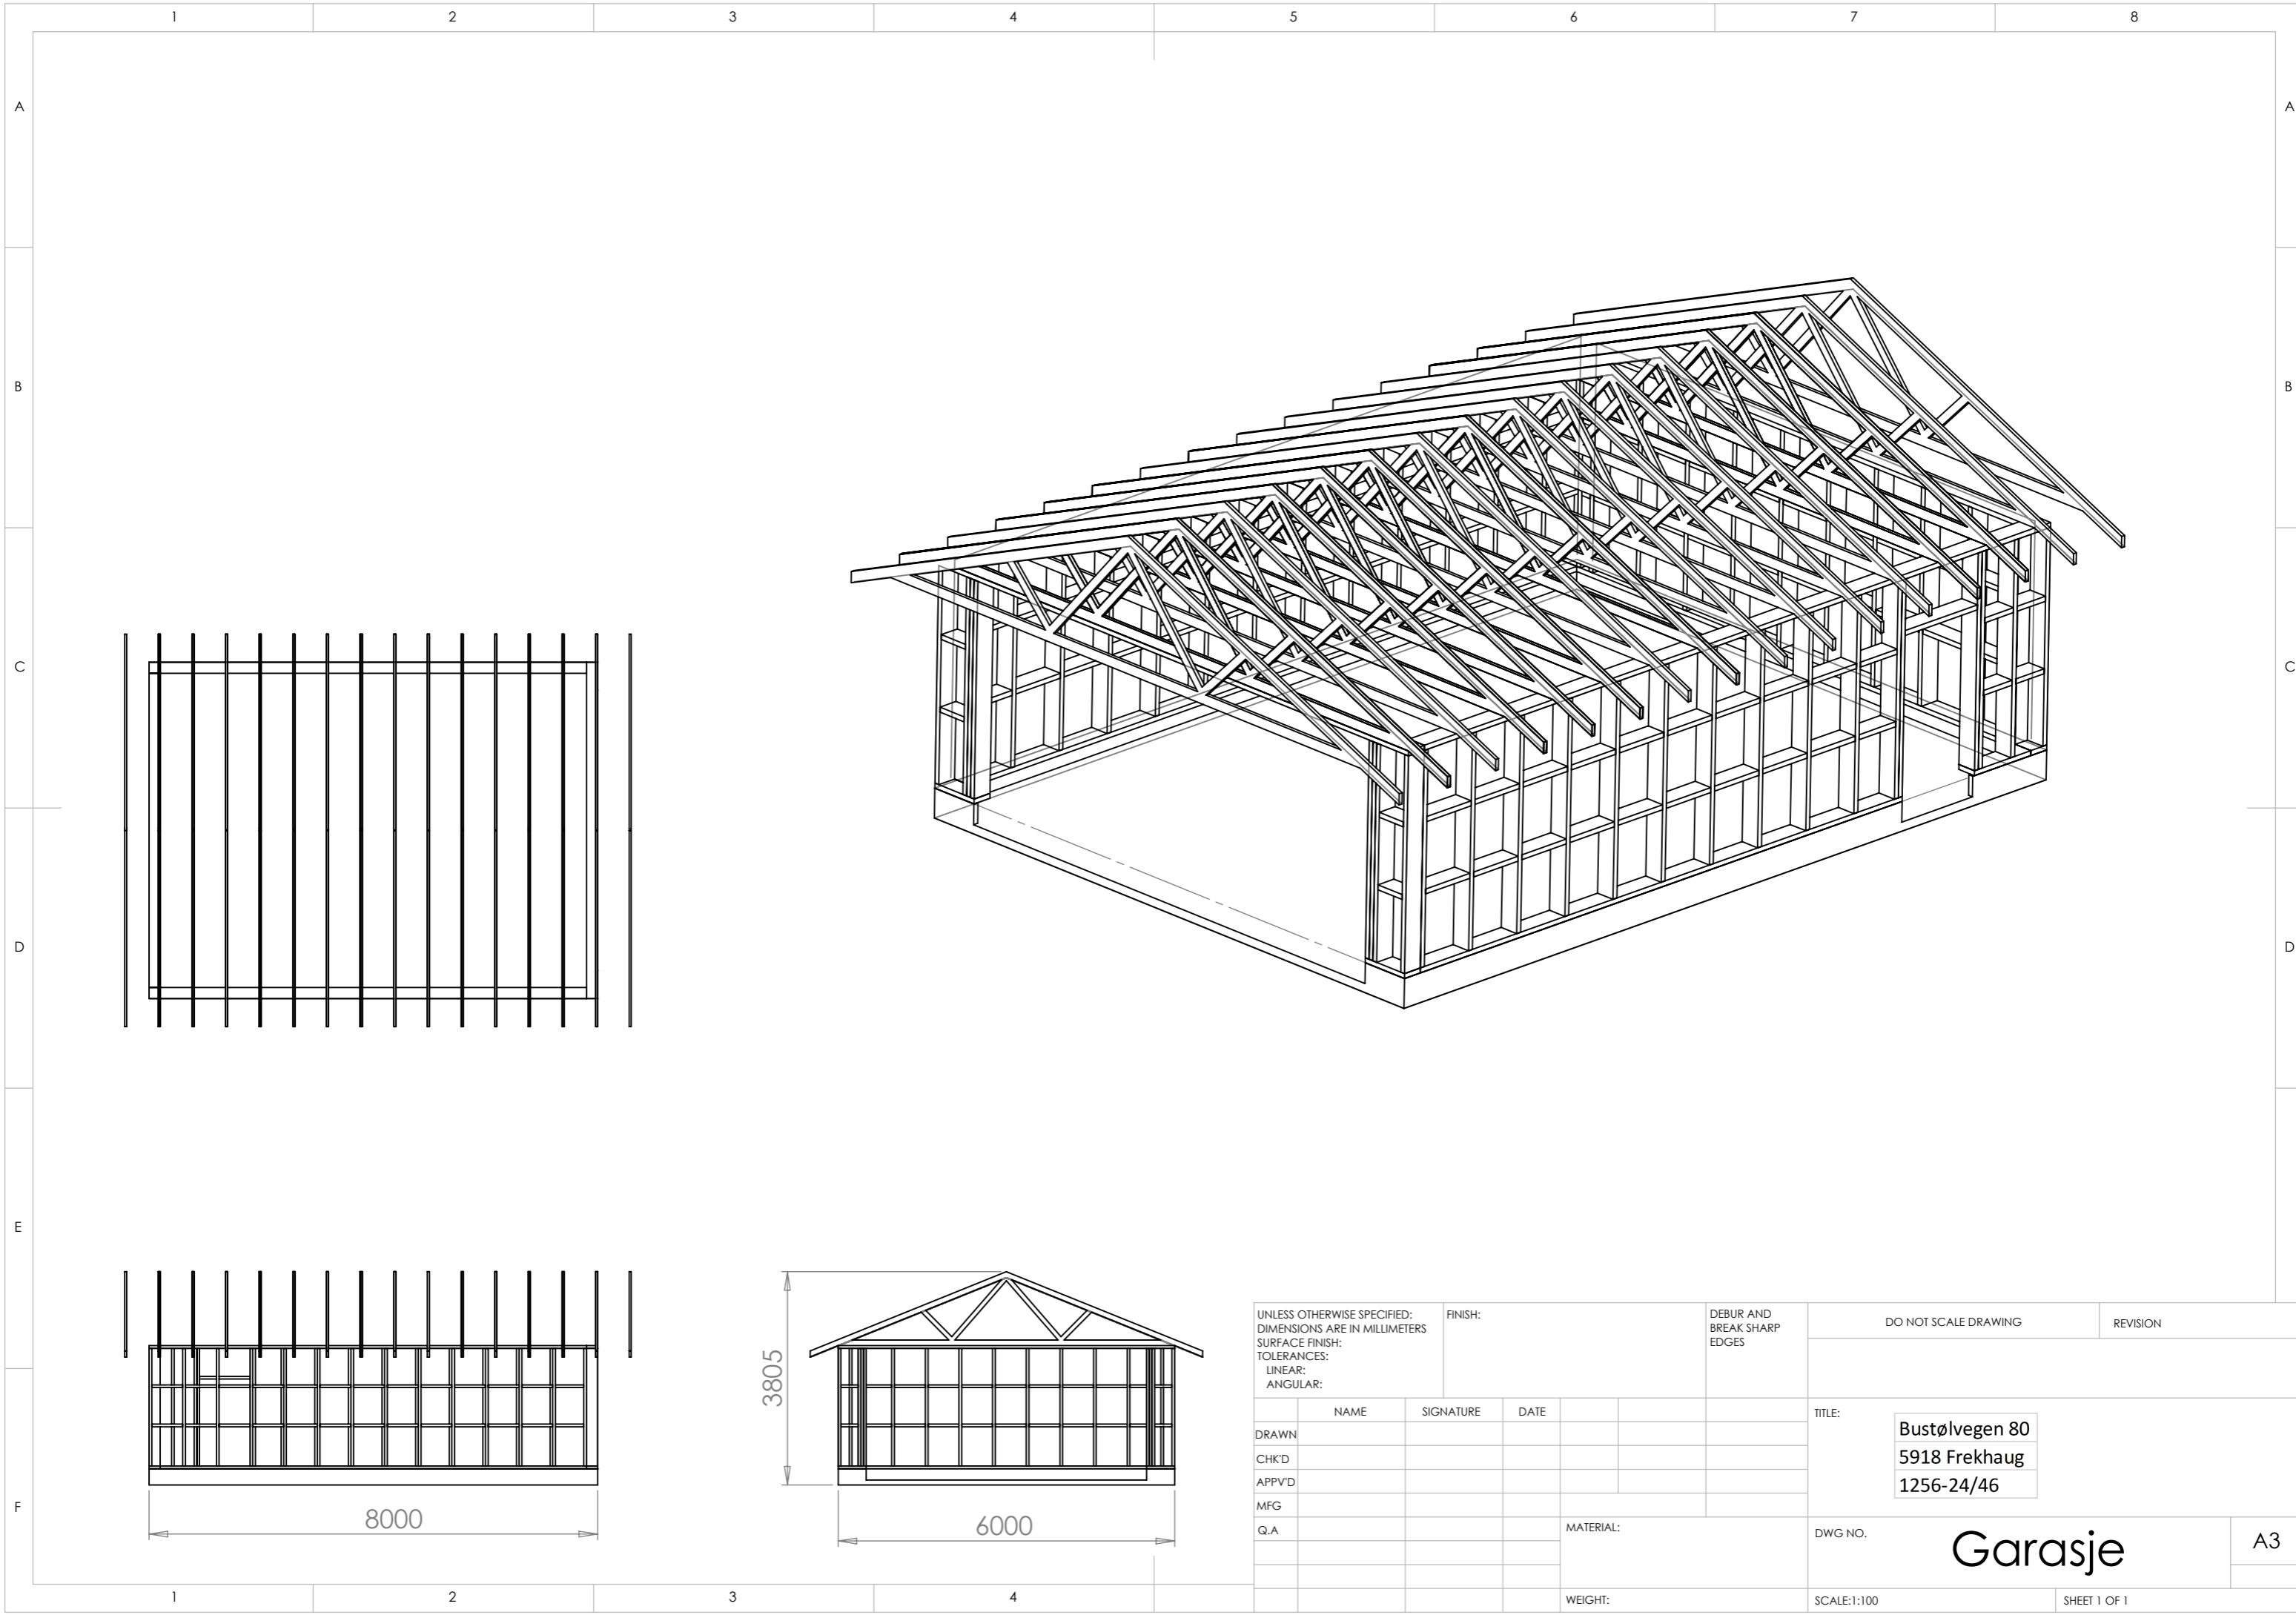


UNLESS OTHERWISE SPECIFIED: DIMENSIONS ARE IN MILLIMETERS		FINISH:		DEBUR AND BREAK SHARP EDGES		DO NOT SCALE DRAWING		REVISION	
SURFACE FINISH:									
TOLERANCES:									
LINEAR:									
ANGULAR:									
		NAME		SIGNATURE		DATE		TITLE:	
DRAWN								Bustølvegen 80	
CHK'D								5918 Frekhaug	
APPV'D								1256-24/46	
MFG									
Q.A						MATERIAL:		DWG NO.	
								Garasje	
						WEIGHT:		SCALE:1:100	
								SHEET 1 OF 1	
								A3	



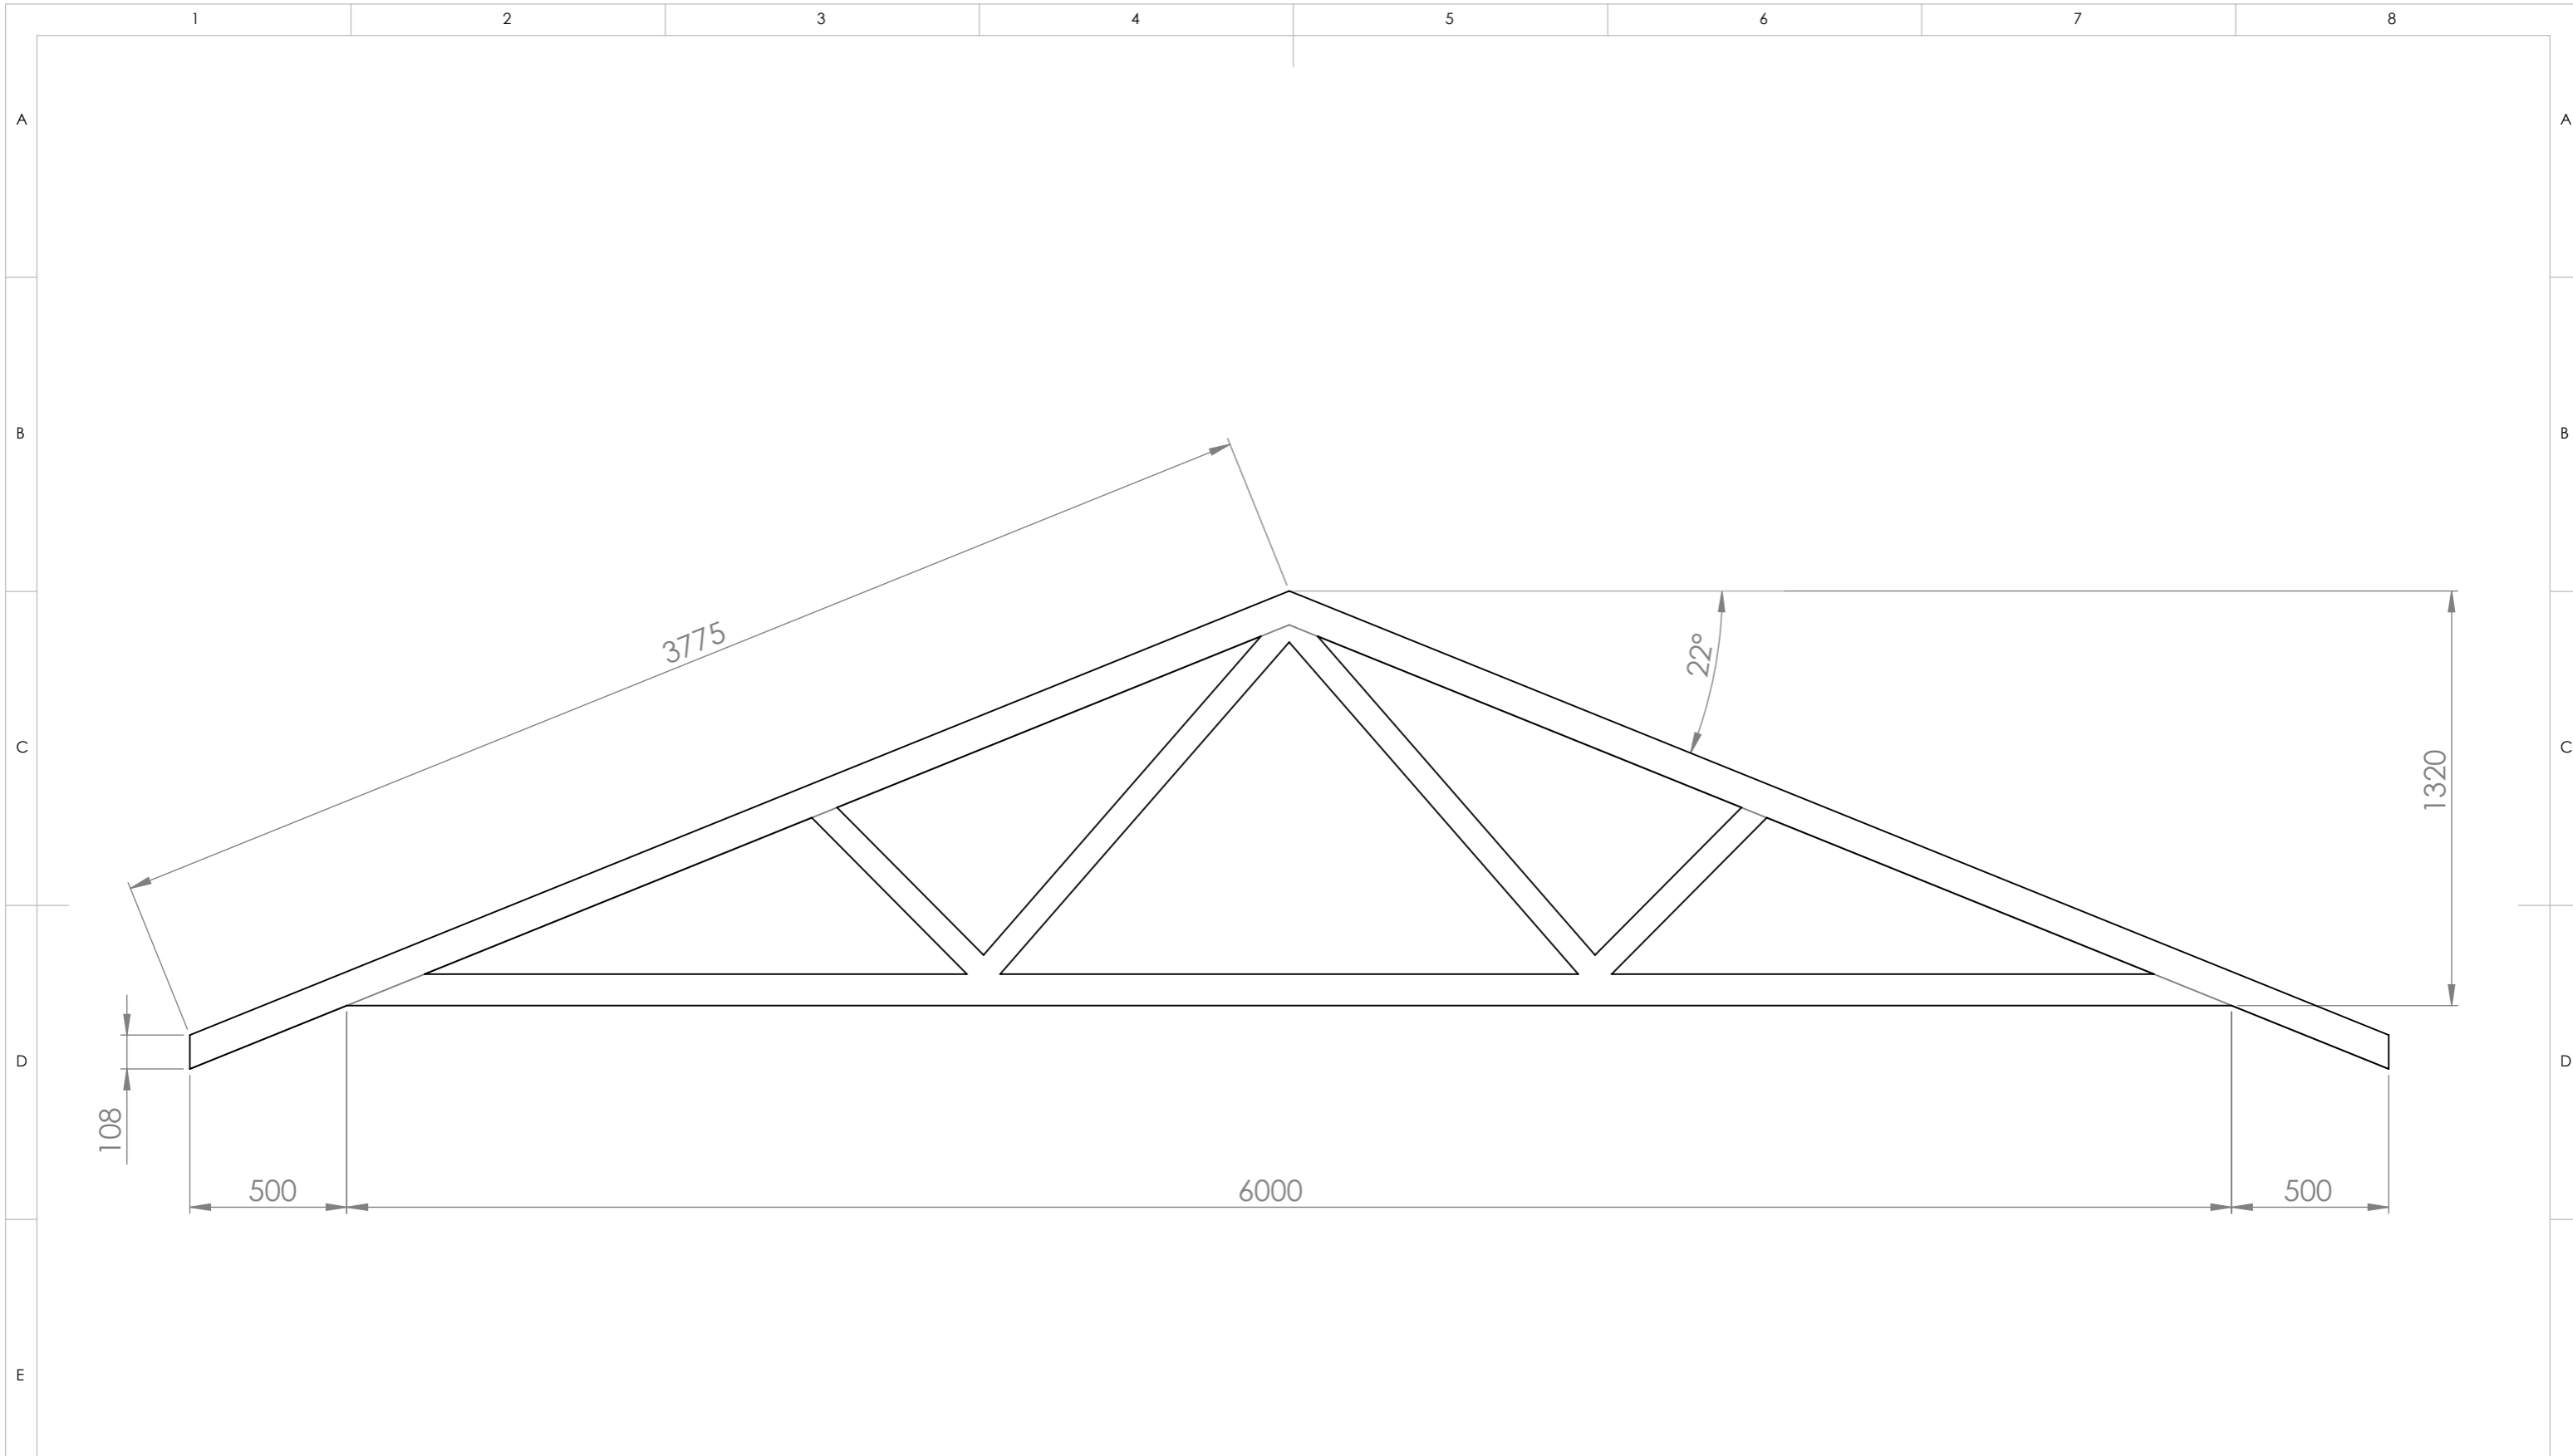

UNLESS OTHERWISE SPECIFIED: DIMENSIONS ARE IN MILLIMETERS SURFACE FINISH: TOLERANCES: LINEAR: ANGULAR:				FINISH:		DEBUR AND BREAK SHARP EDGES		DO NOT SCALE DRAWING		REVISION	
DRAWN				NAME		SIGNATURE		DATE		TITLE:	
CHK'D										Bustølvegen 80	
APPV'D										5918 Frekhaug	
MFG										1256-24/46	
Q.A								MATERIAL:		DWG NO.	
										TAKSTOL	
								WEIGHT:		SCALE:1:50	
										SHEET 1 OF 1	
										A3	

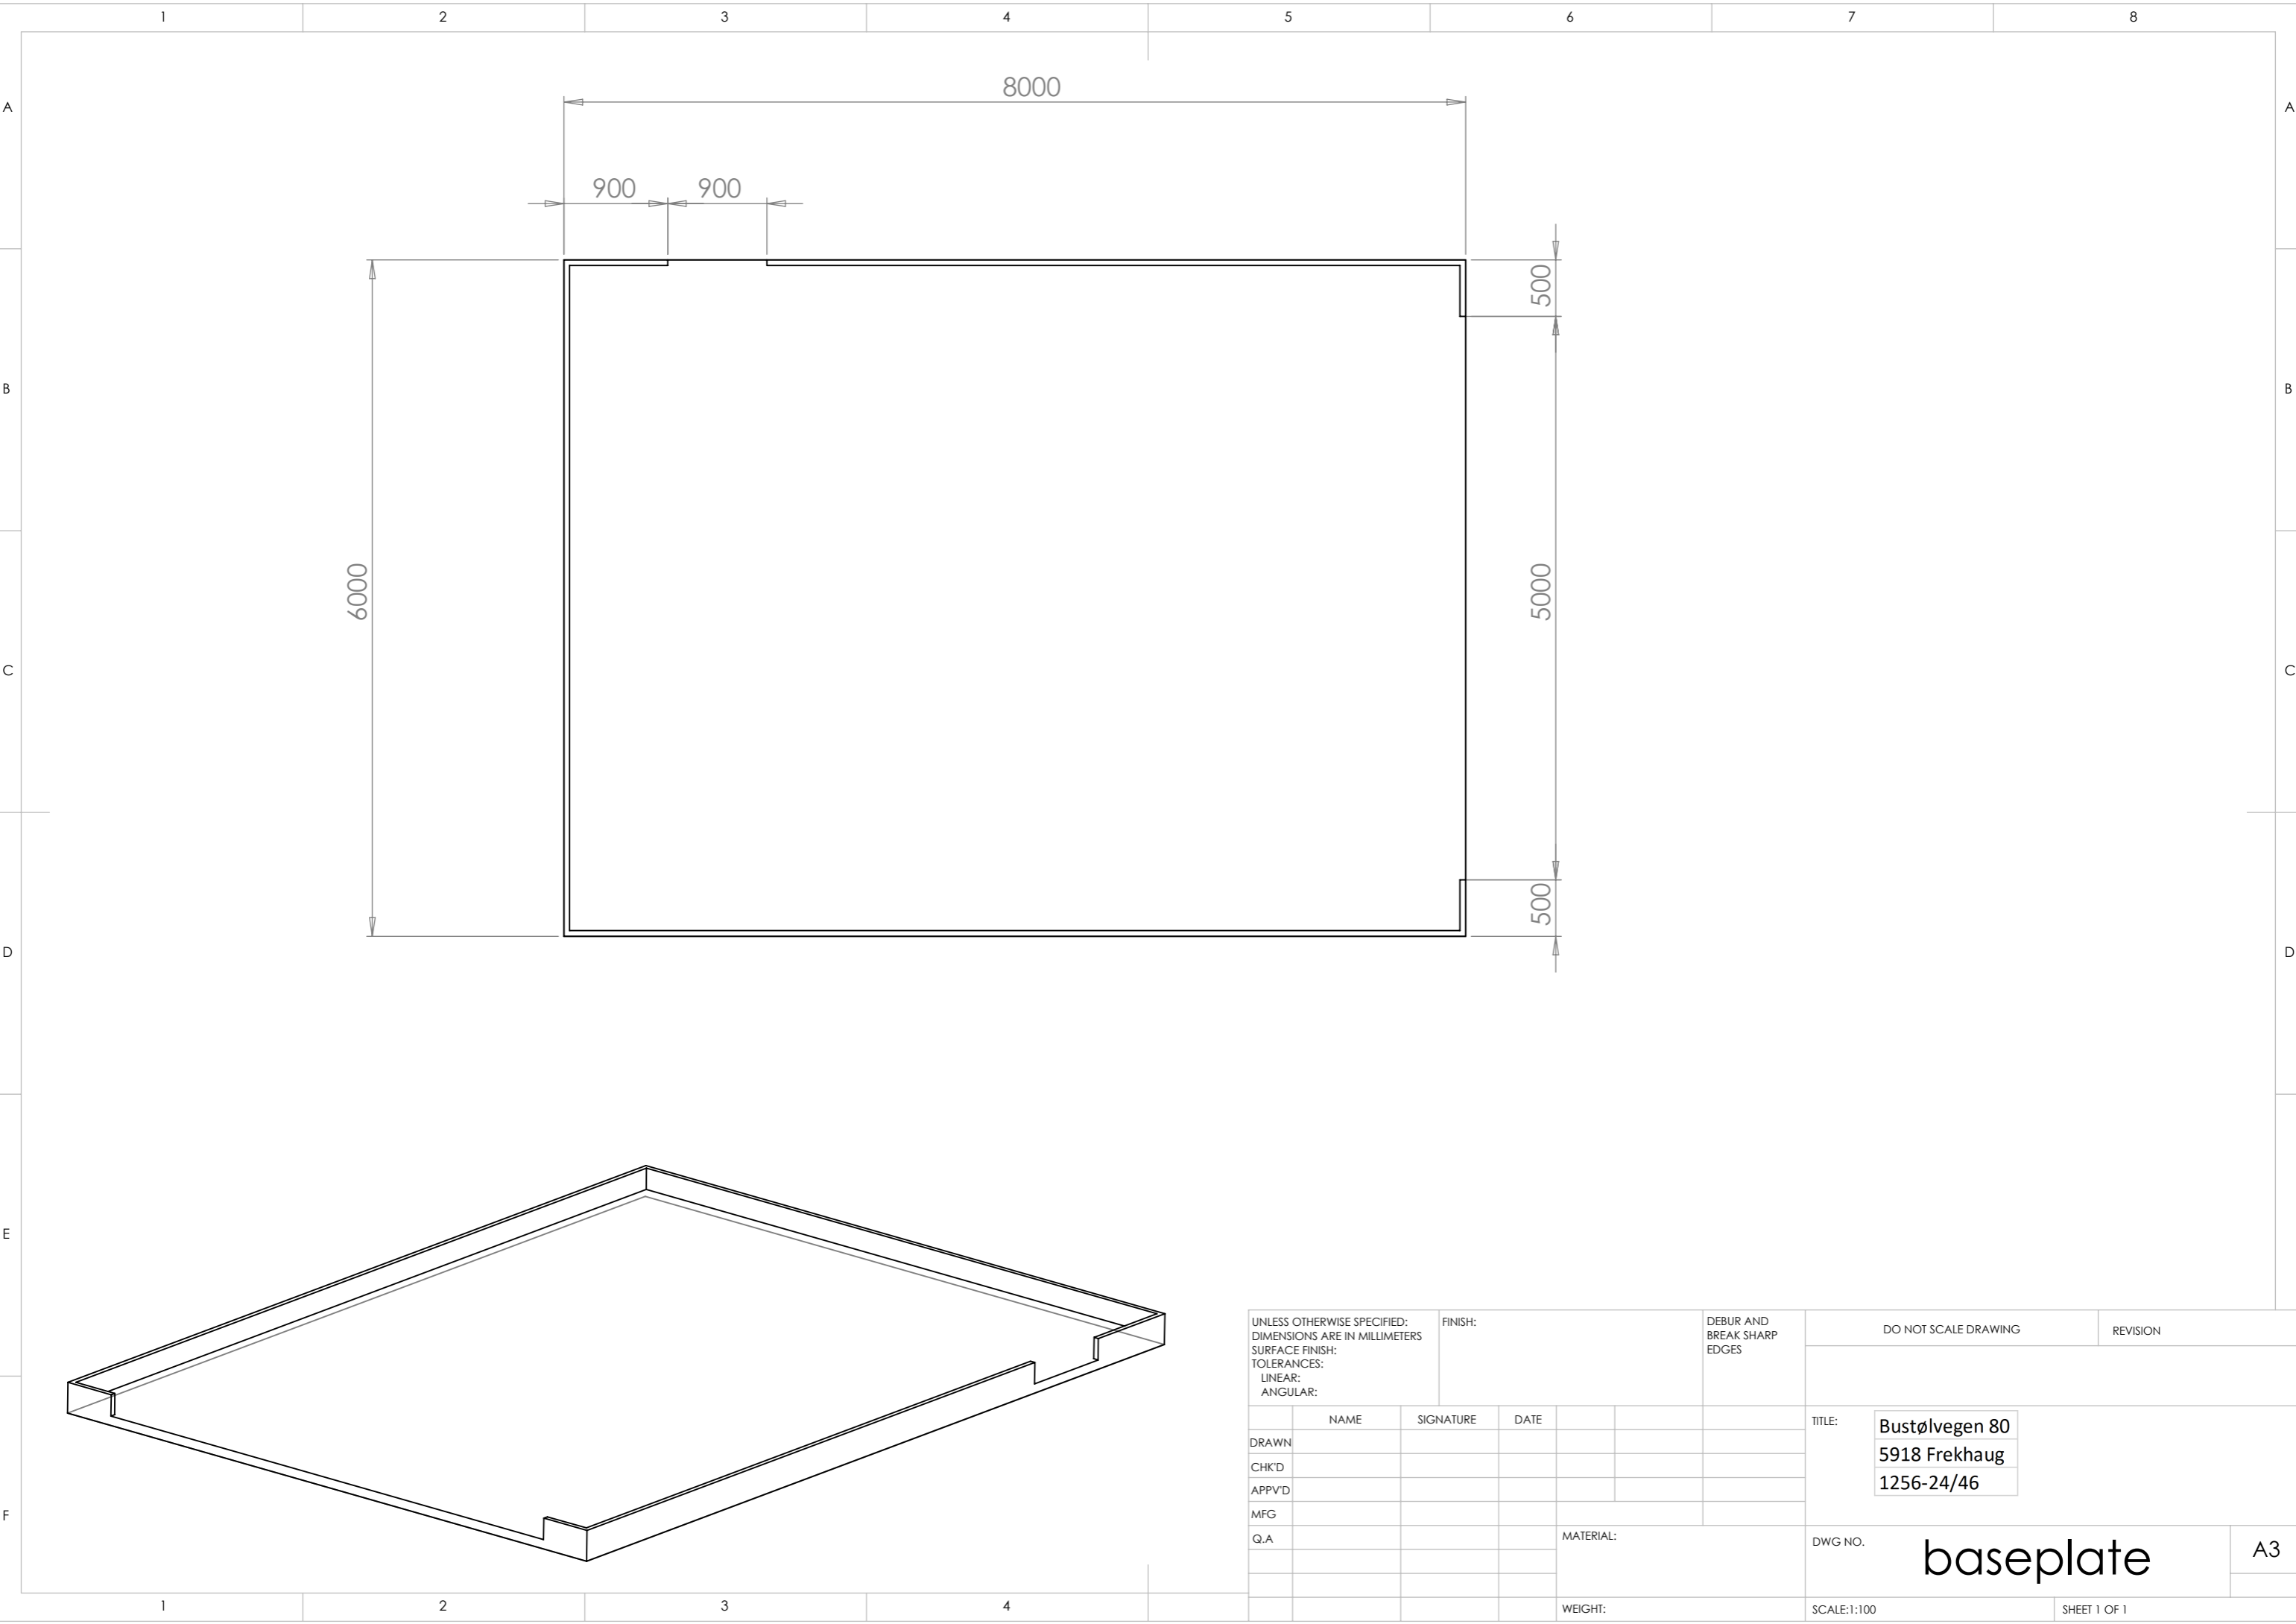

UNLESS OTHERWISE SPECIFIED: DIMENSIONS ARE IN MILLIMETERS SURFACE FINISH: TOLERANCES: LINEAR: ANGULAR:				FINISH:		DEBUR AND BREAK SHARP EDGES		DO NOT SCALE DRAWING		REVISION	
DRAWN						TITLE: <b>Bustølvegen 80</b>					
CHK'D						5918 Frekhaug					
APPV'D						1256-24/46					
MFG						DWG NO. <b>baseplate</b>					
Q.A.						A3					
WEIGHT:						SCALE:1:100					
						SHEET 1 OF 1					