

E-1


TEIKNINGAR PADLEHUK-MODELL

BIVUAKK FRÅ BIOTOPE

Bergen og omland friluftsråd (BOF) MODEL PORTSIDE BIVUAK

SIDE 2a/13

E-1

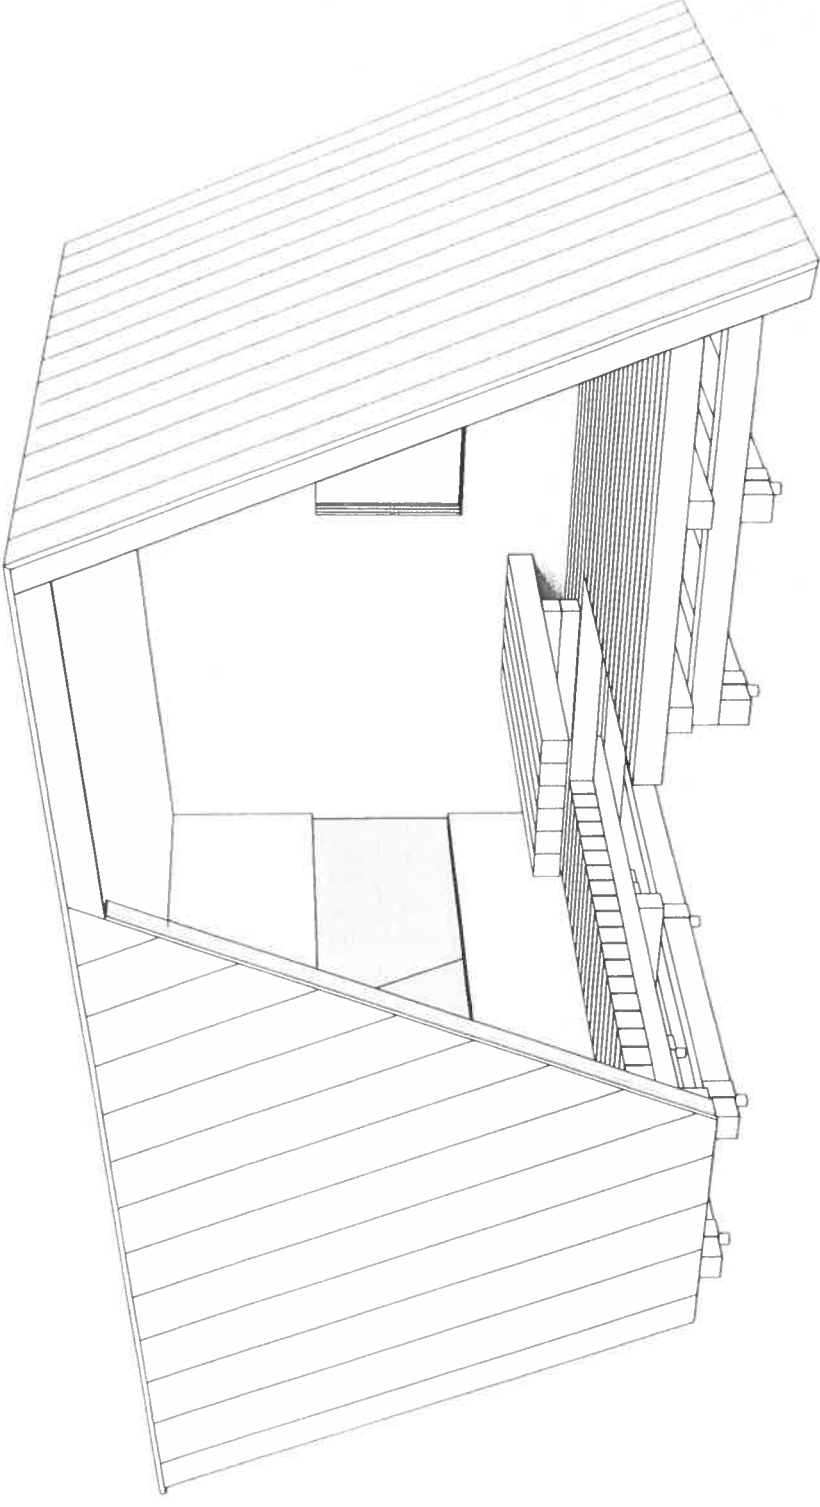

17 / 12 / 2021


scale@A3 1:25

perspective view

page 2

SIDE 3 A V 13

E1

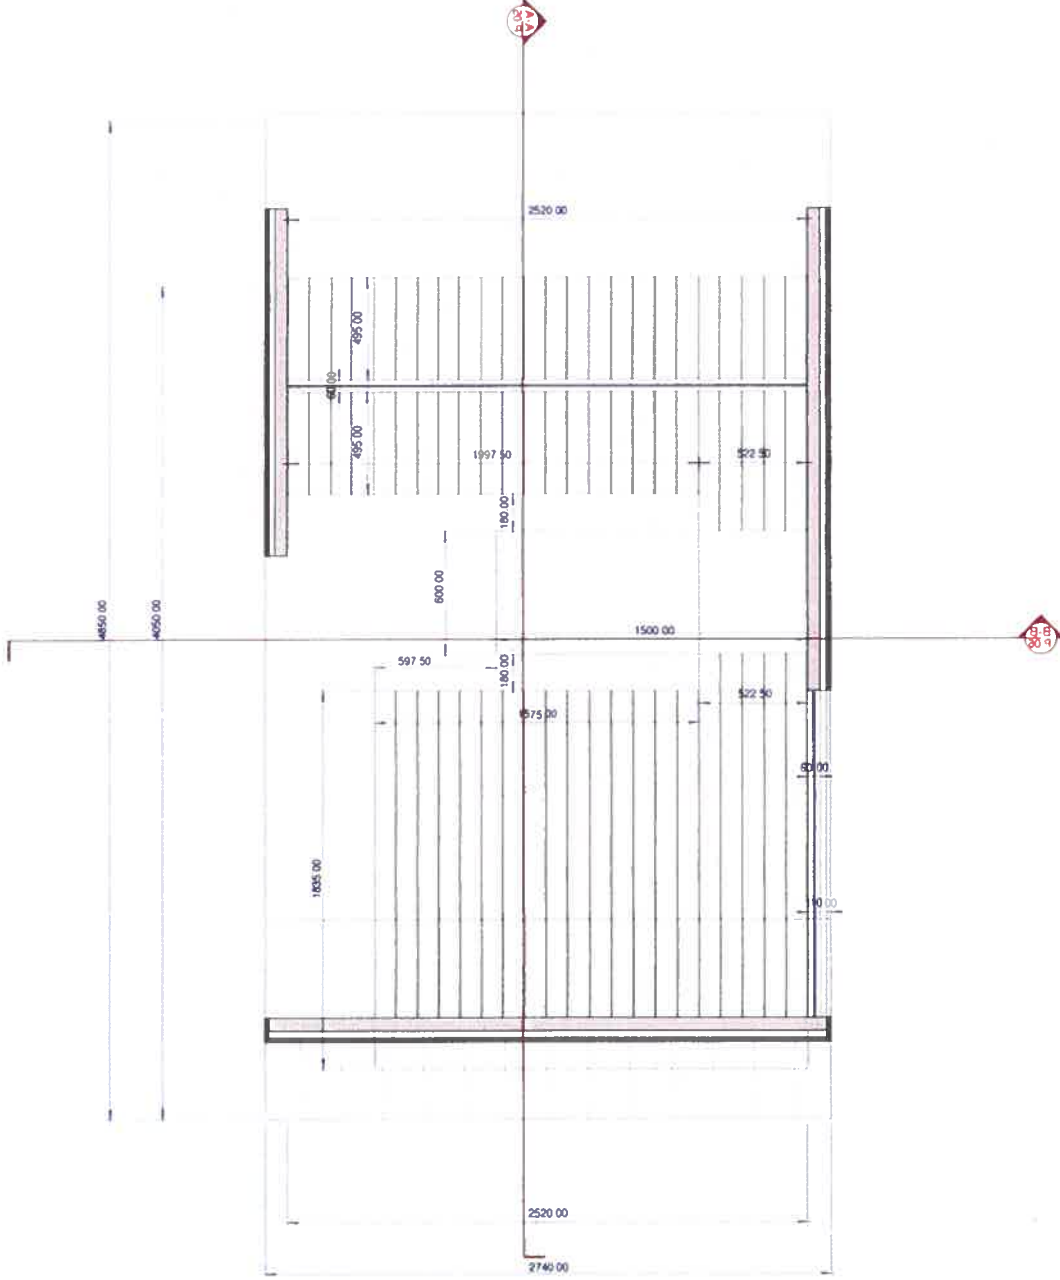

17 / 12 / 2021
scale@A3 1:25

Plan view

page 6

Side You 13

E-1

HØYDEKOTE

+ 6,145 m

+ 5,776 m

▽ H 2,485 m

▽ H 2,100 m

▽ H 1,500 m

▽ H 1,000 m

▽ H 0,900 m


▽ H 0,700 m

▽ H 0,450 m

+ 3,66 A

HØYDEKOTE

▽ H 0,000 m

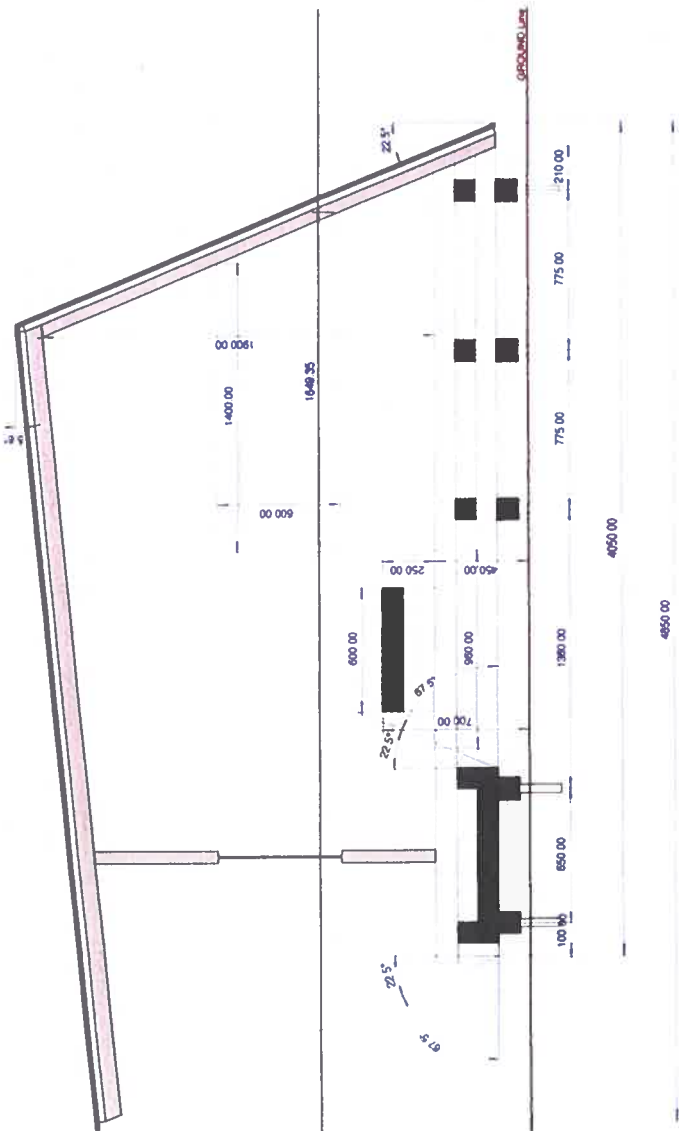


17 / 12 / 2021

scale@A3 1:25

Section A-A

page 7

E-1

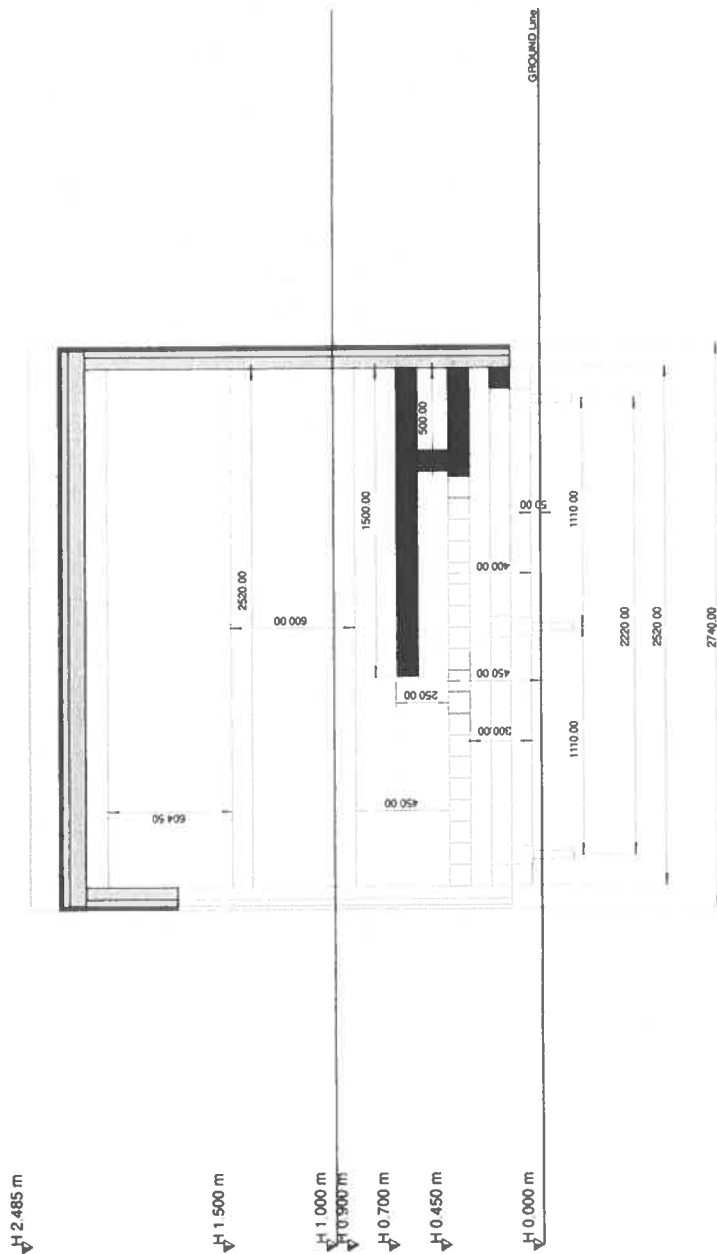


17 / 12 / 2021

scale@A3 1:20

Section B-B

E-1

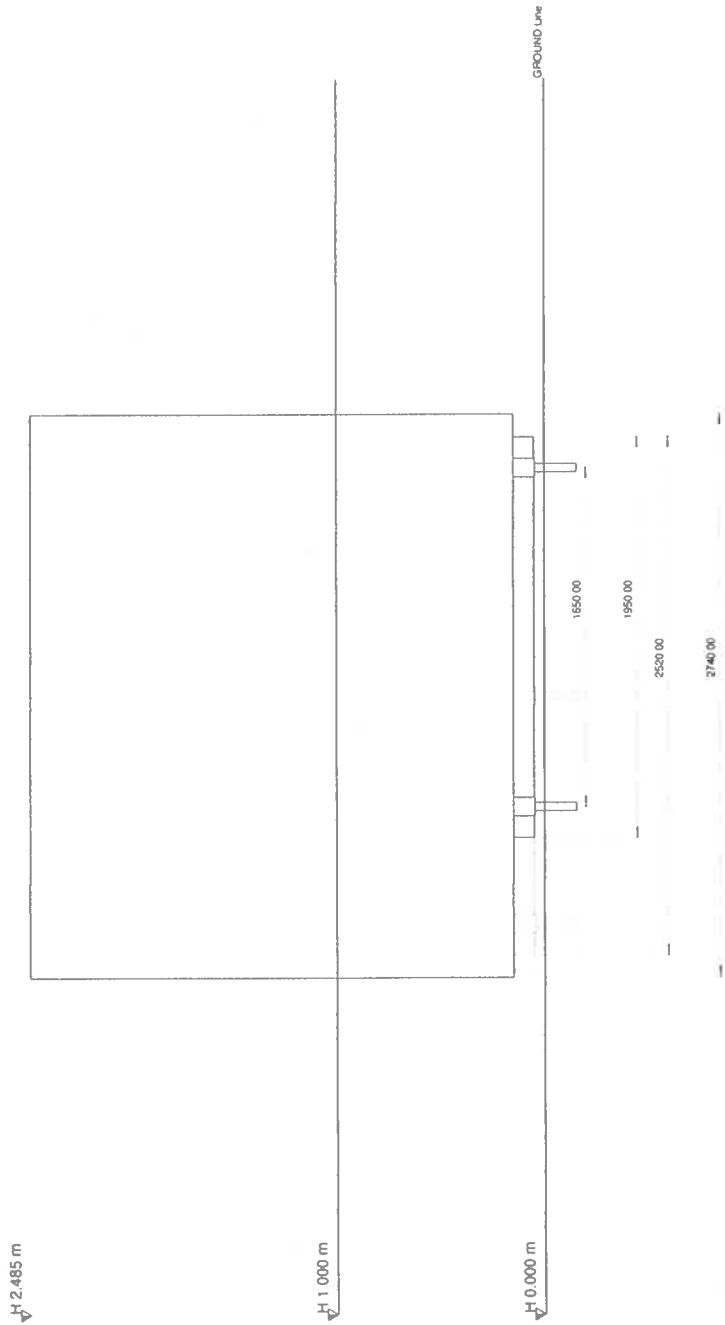


17 / 12 / 2021

scale@A3 1:25

Back elevation

page 9

E-1

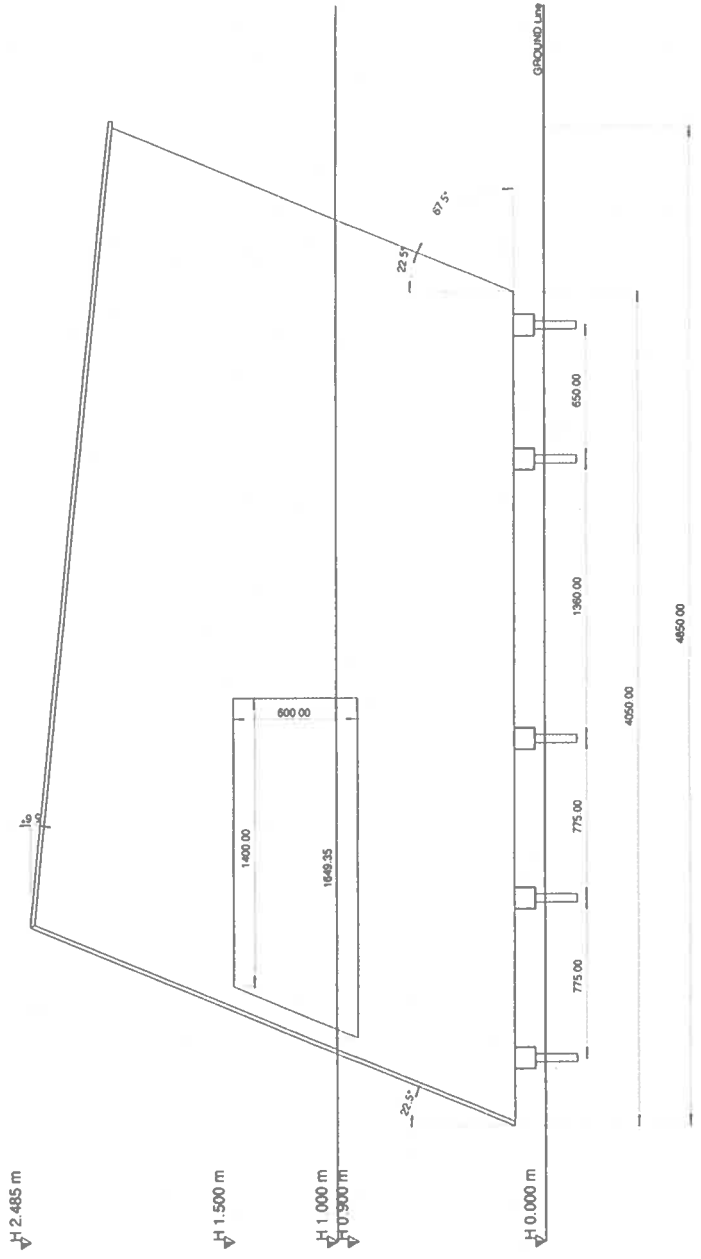


17 / 12 / 2021

scale@A3 1:25

Right elevation

page 10

E-1

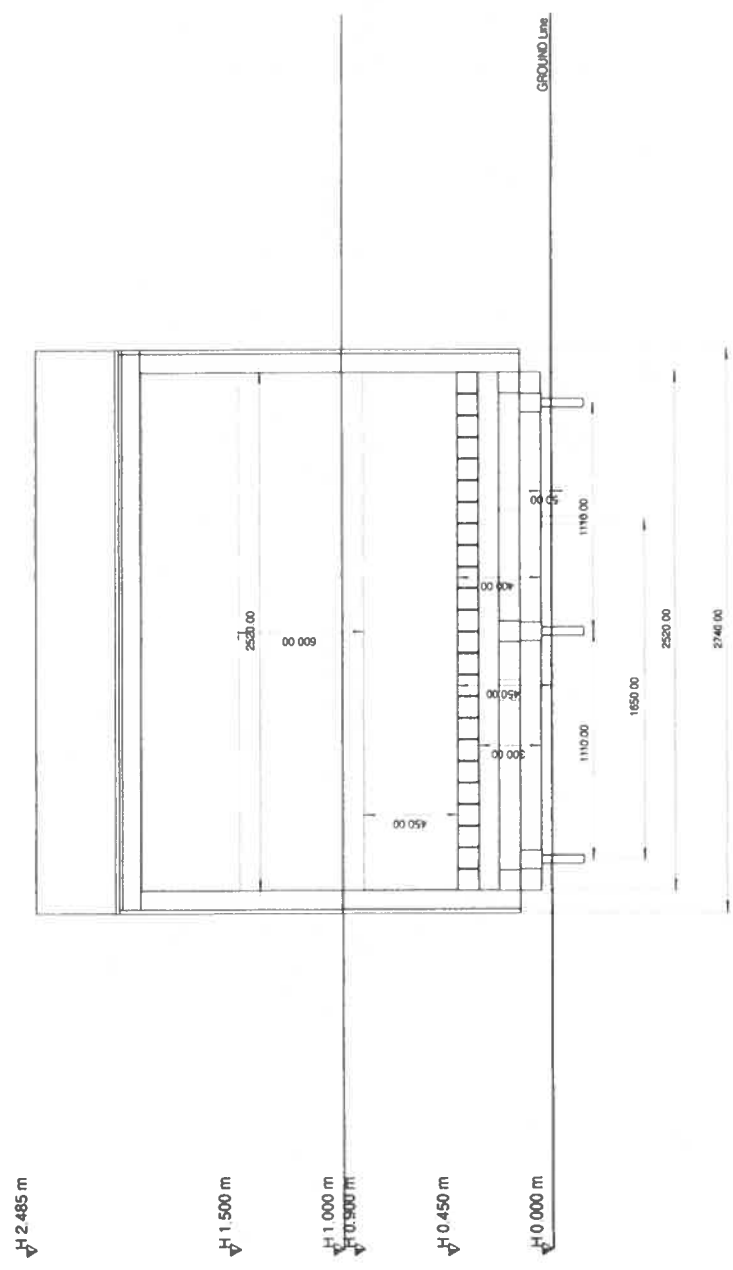


17 / 12 / 2021
scale@A3 1:25

Front elevation

page 11

E-1

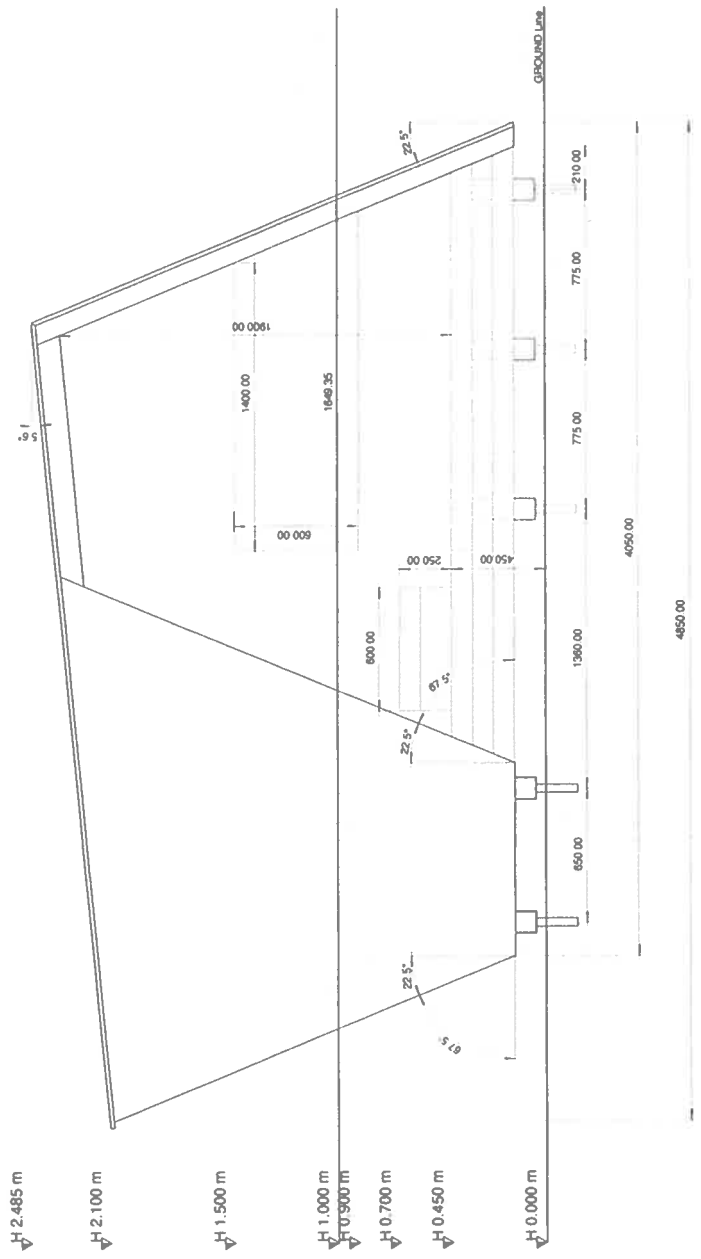


17 / 12 / 2021

scale@A3 1:25

Left elevation

page 12

E-1

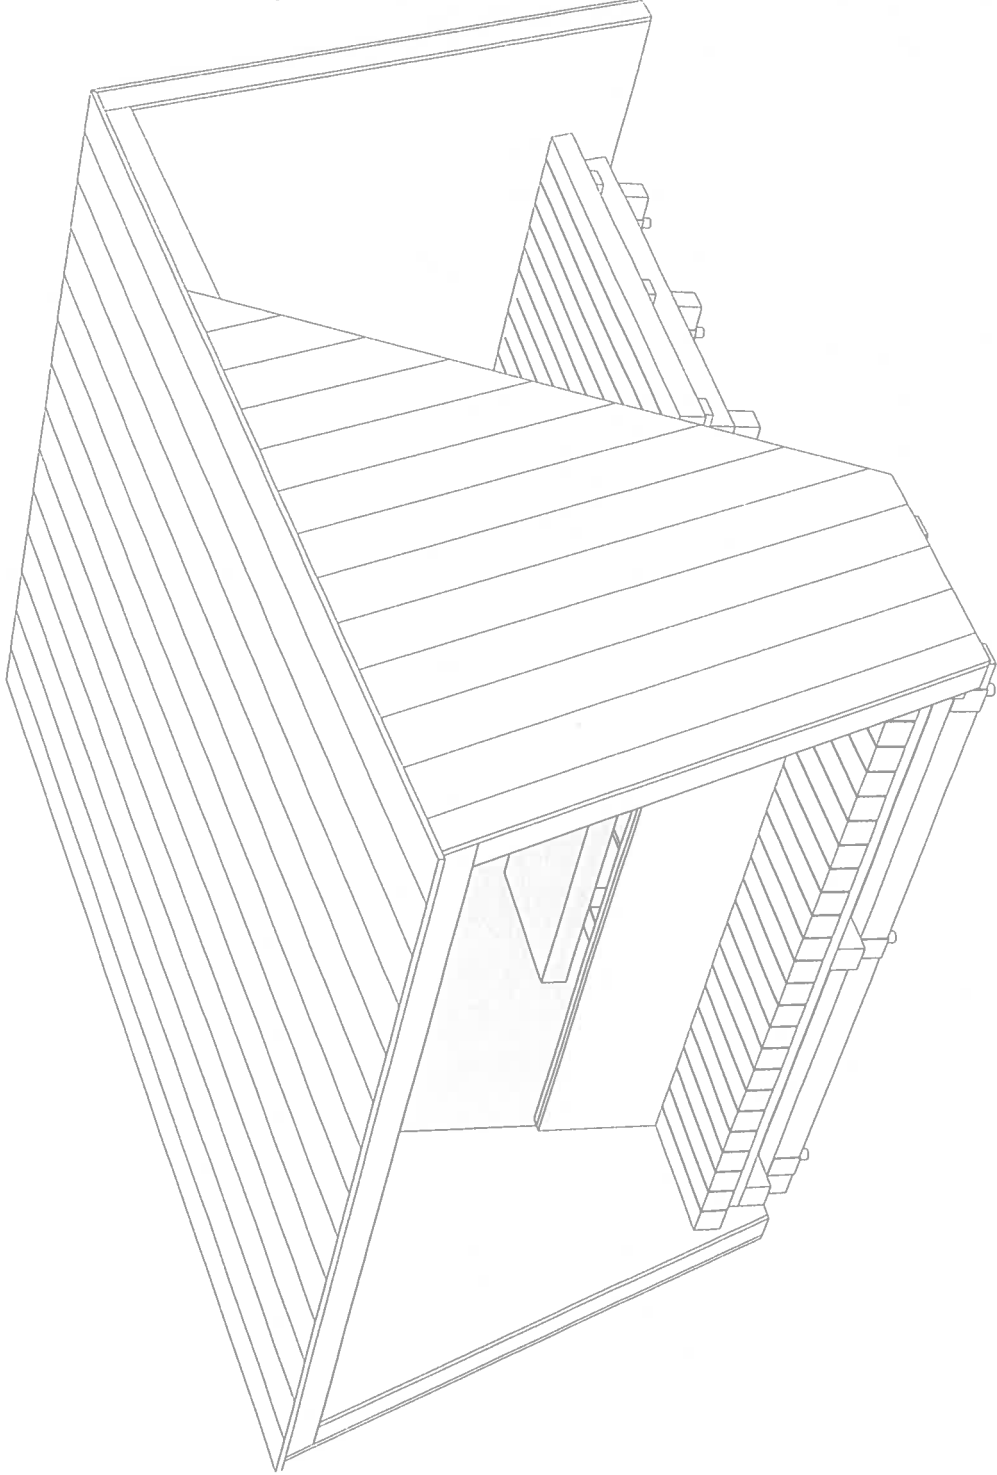


17 / 12 / 2021

scale@A3 1:20

perspective

page 19

E-1

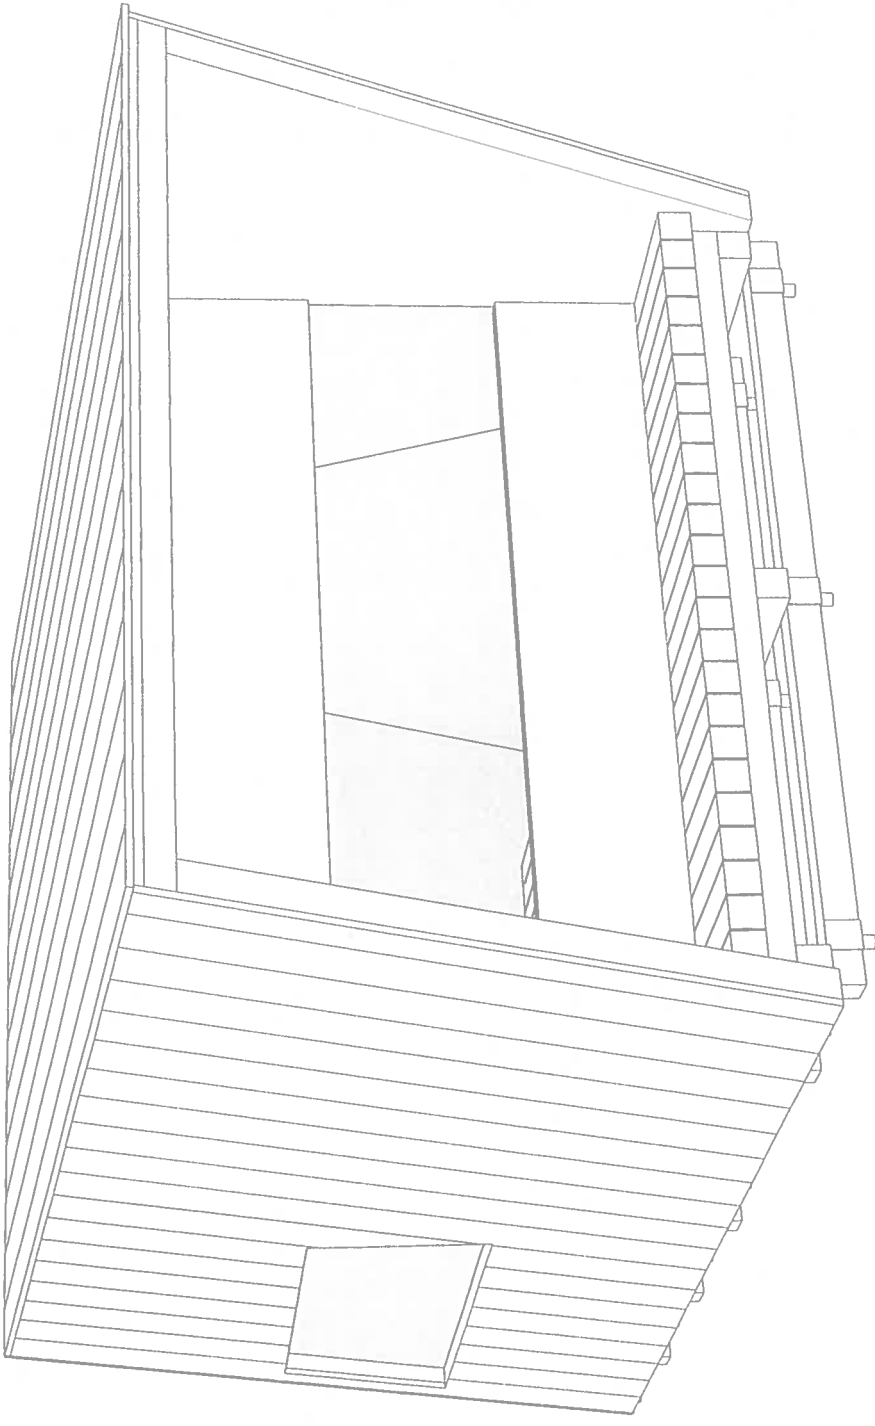


17 / 12 / 2021

scale@A3 1:20

perspective

page 20

E-1

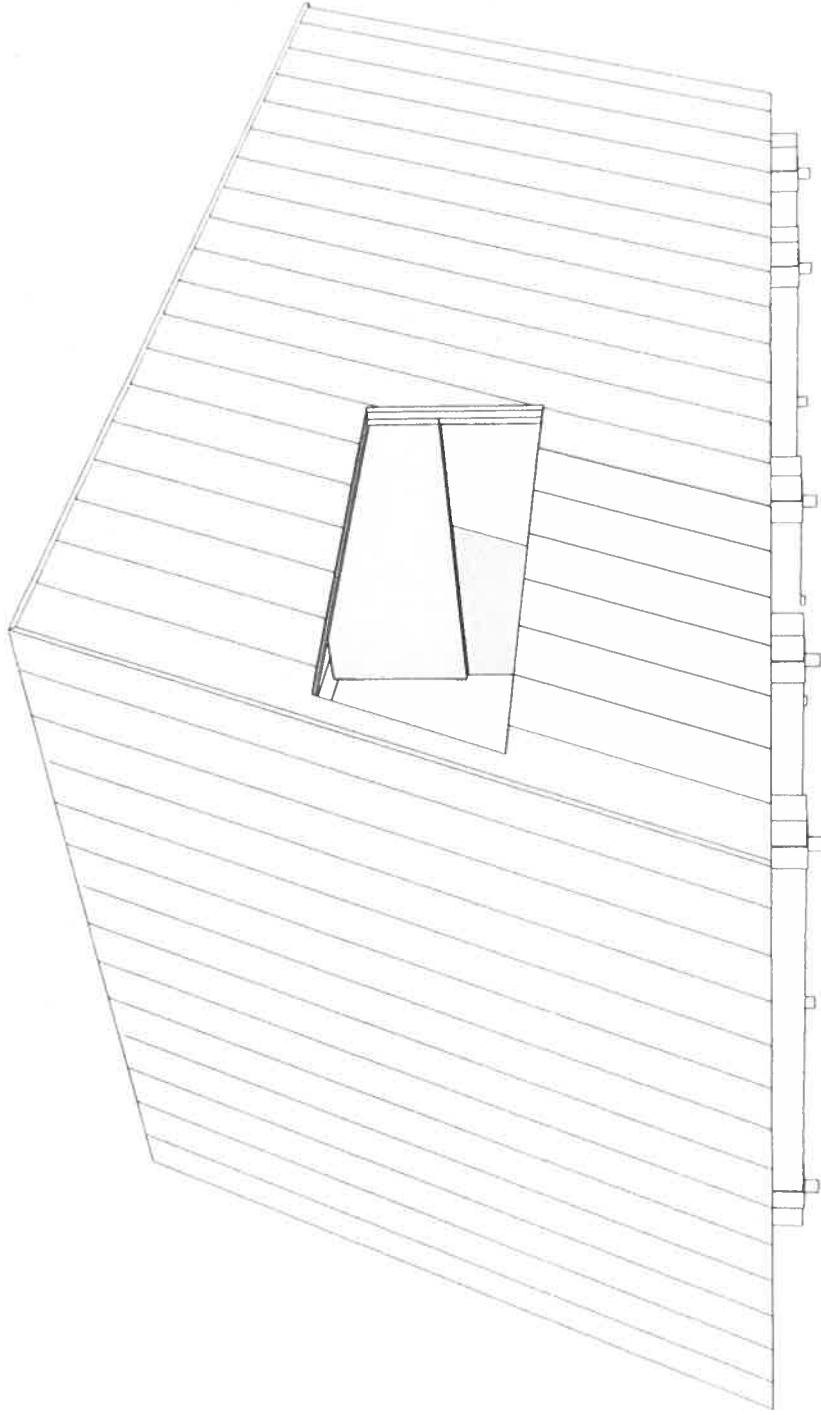

17 / 12 / 2021


scale@A3 1:20

perspective

page 21

SIDE 13 m 13

E-1

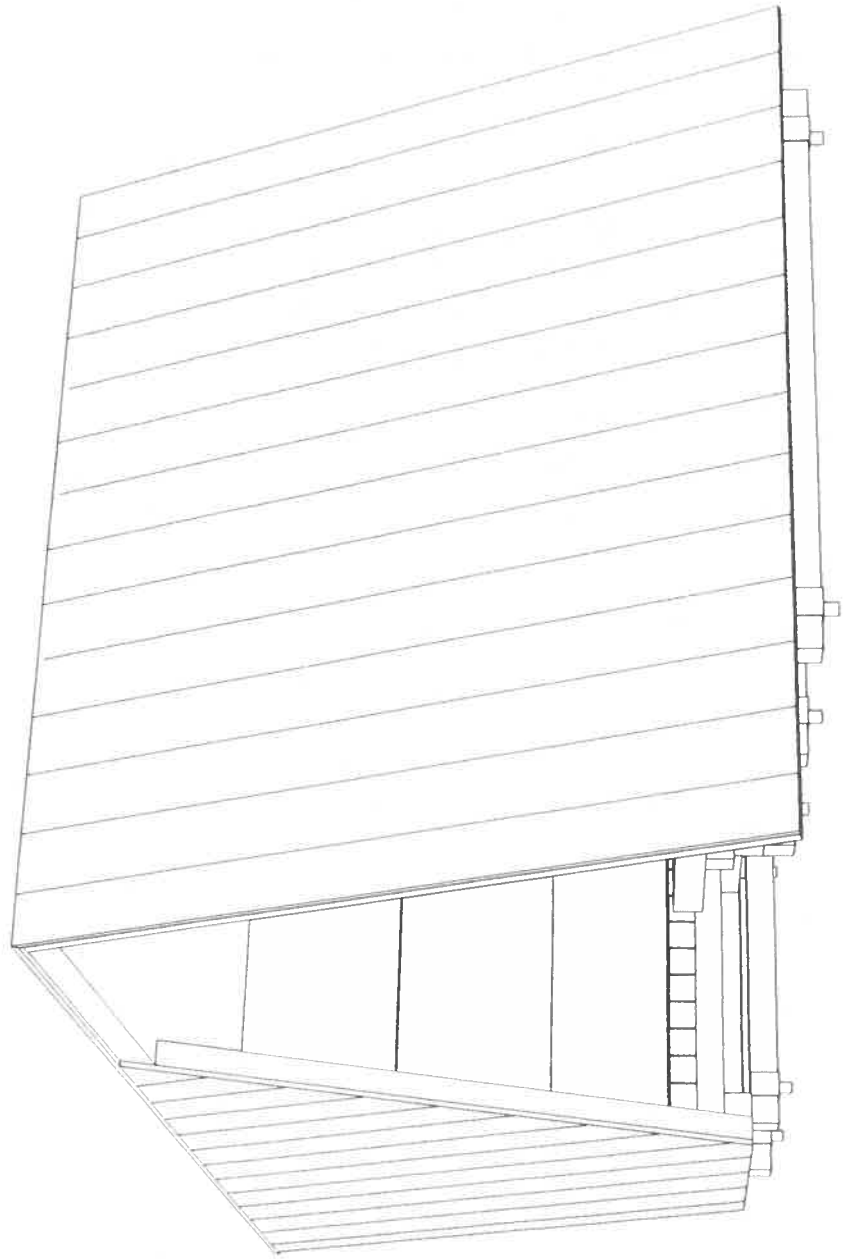

17 / 12 / 2021

scale@A3 1:20

perspective

page 22