


HOH.

40

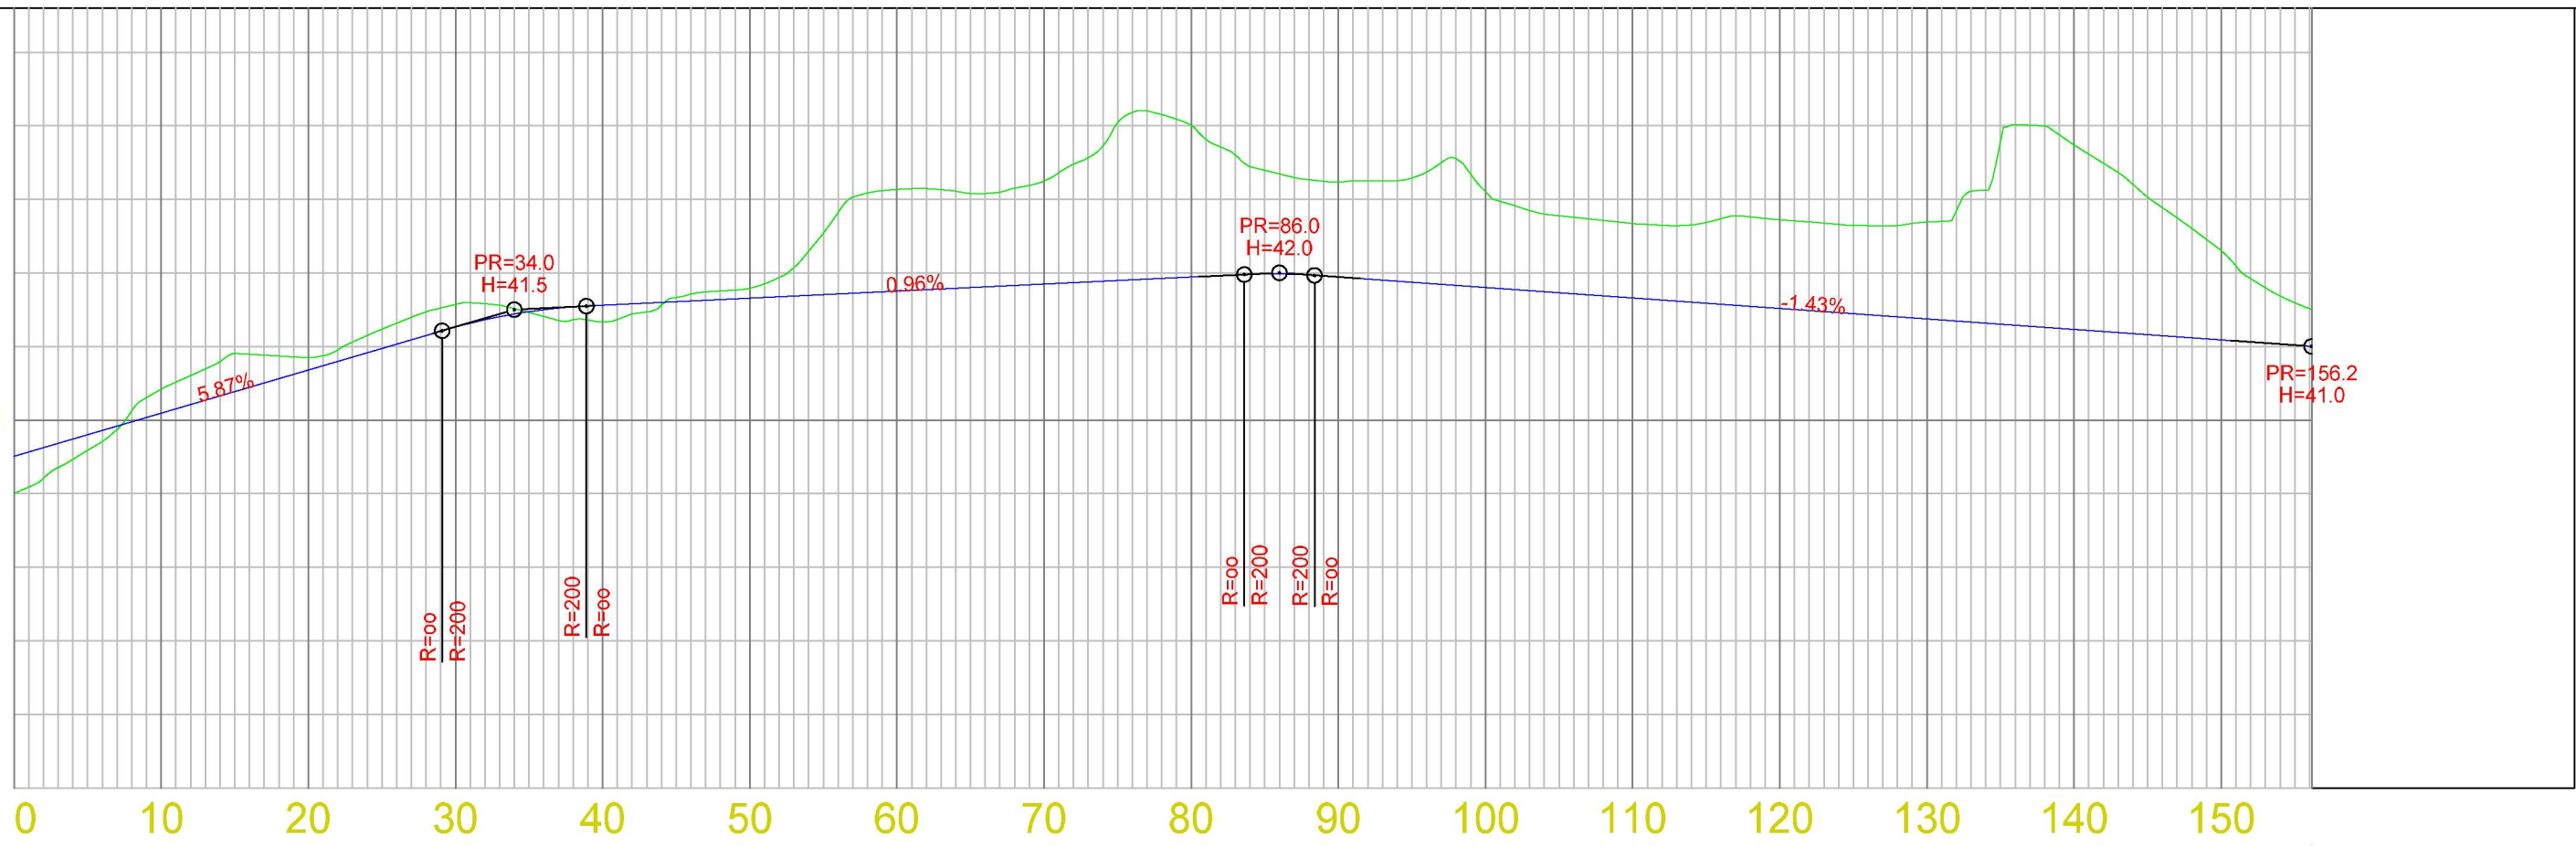

HOR. KURV.																																		
BREDDEUTV.	-----																																	
VEIBANE H.	0.50	39.50	-0.33	40.09	-0.17	40.68	-0.31	41.26	0.23	41.56	-0.14	41.65	-1.38	41.75	-1.40	41.85	-2.07	41.94	-1.29	41.94	-1.30	41.80	-1.01	41.66	-1.20	41.52	-1.32	41.37	-2.51	41.23	-1.21	41.09	-0.50	41.00
SKJ./FYLL.	0.50	39.50	-0.33	40.09	-0.17	40.68	-0.31	41.26	0.23	41.56	-0.14	41.65	-1.38	41.75	-1.40	41.85	-2.07	41.94	-1.29	41.94	-1.30	41.80	-1.01	41.66	-1.20	41.52	-1.32	41.37	-2.51	41.23	-1.21	41.09	-0.50	41.00

**Gbnr. 99/4**

Date	26.04.2022	Konstr./Regnet	Godkjent	Målestokk	1:500, 1:100
EUREF89 - SONE 32					
Lengdeprofil revidert					Erstatning for:
<b>Bakkeplanering</b>					Erstattet av:
Henvisning:					Beregning:
					007