



PROFIL NR. 0,73	25	50	75	100	125	150
HOR.KURV.	R=∞		R=90,25	R=∞	R=125,25	R=∞
BREDDEUTV.	-----					
TVERRFALL	-----					
H.kj.b.k.	0%	5,0%	5,0%	3,0%	3,0%	3,0%
V.kj.b.k.	-----					
PROFIL H.	53,44	53,38	53,55	53,91	54,29	54,75
TERRENG H.	53,38	53,33	53,55	53,91	54,29	54,75
OVERBYGN.T.	89CM	49CM	89CM			

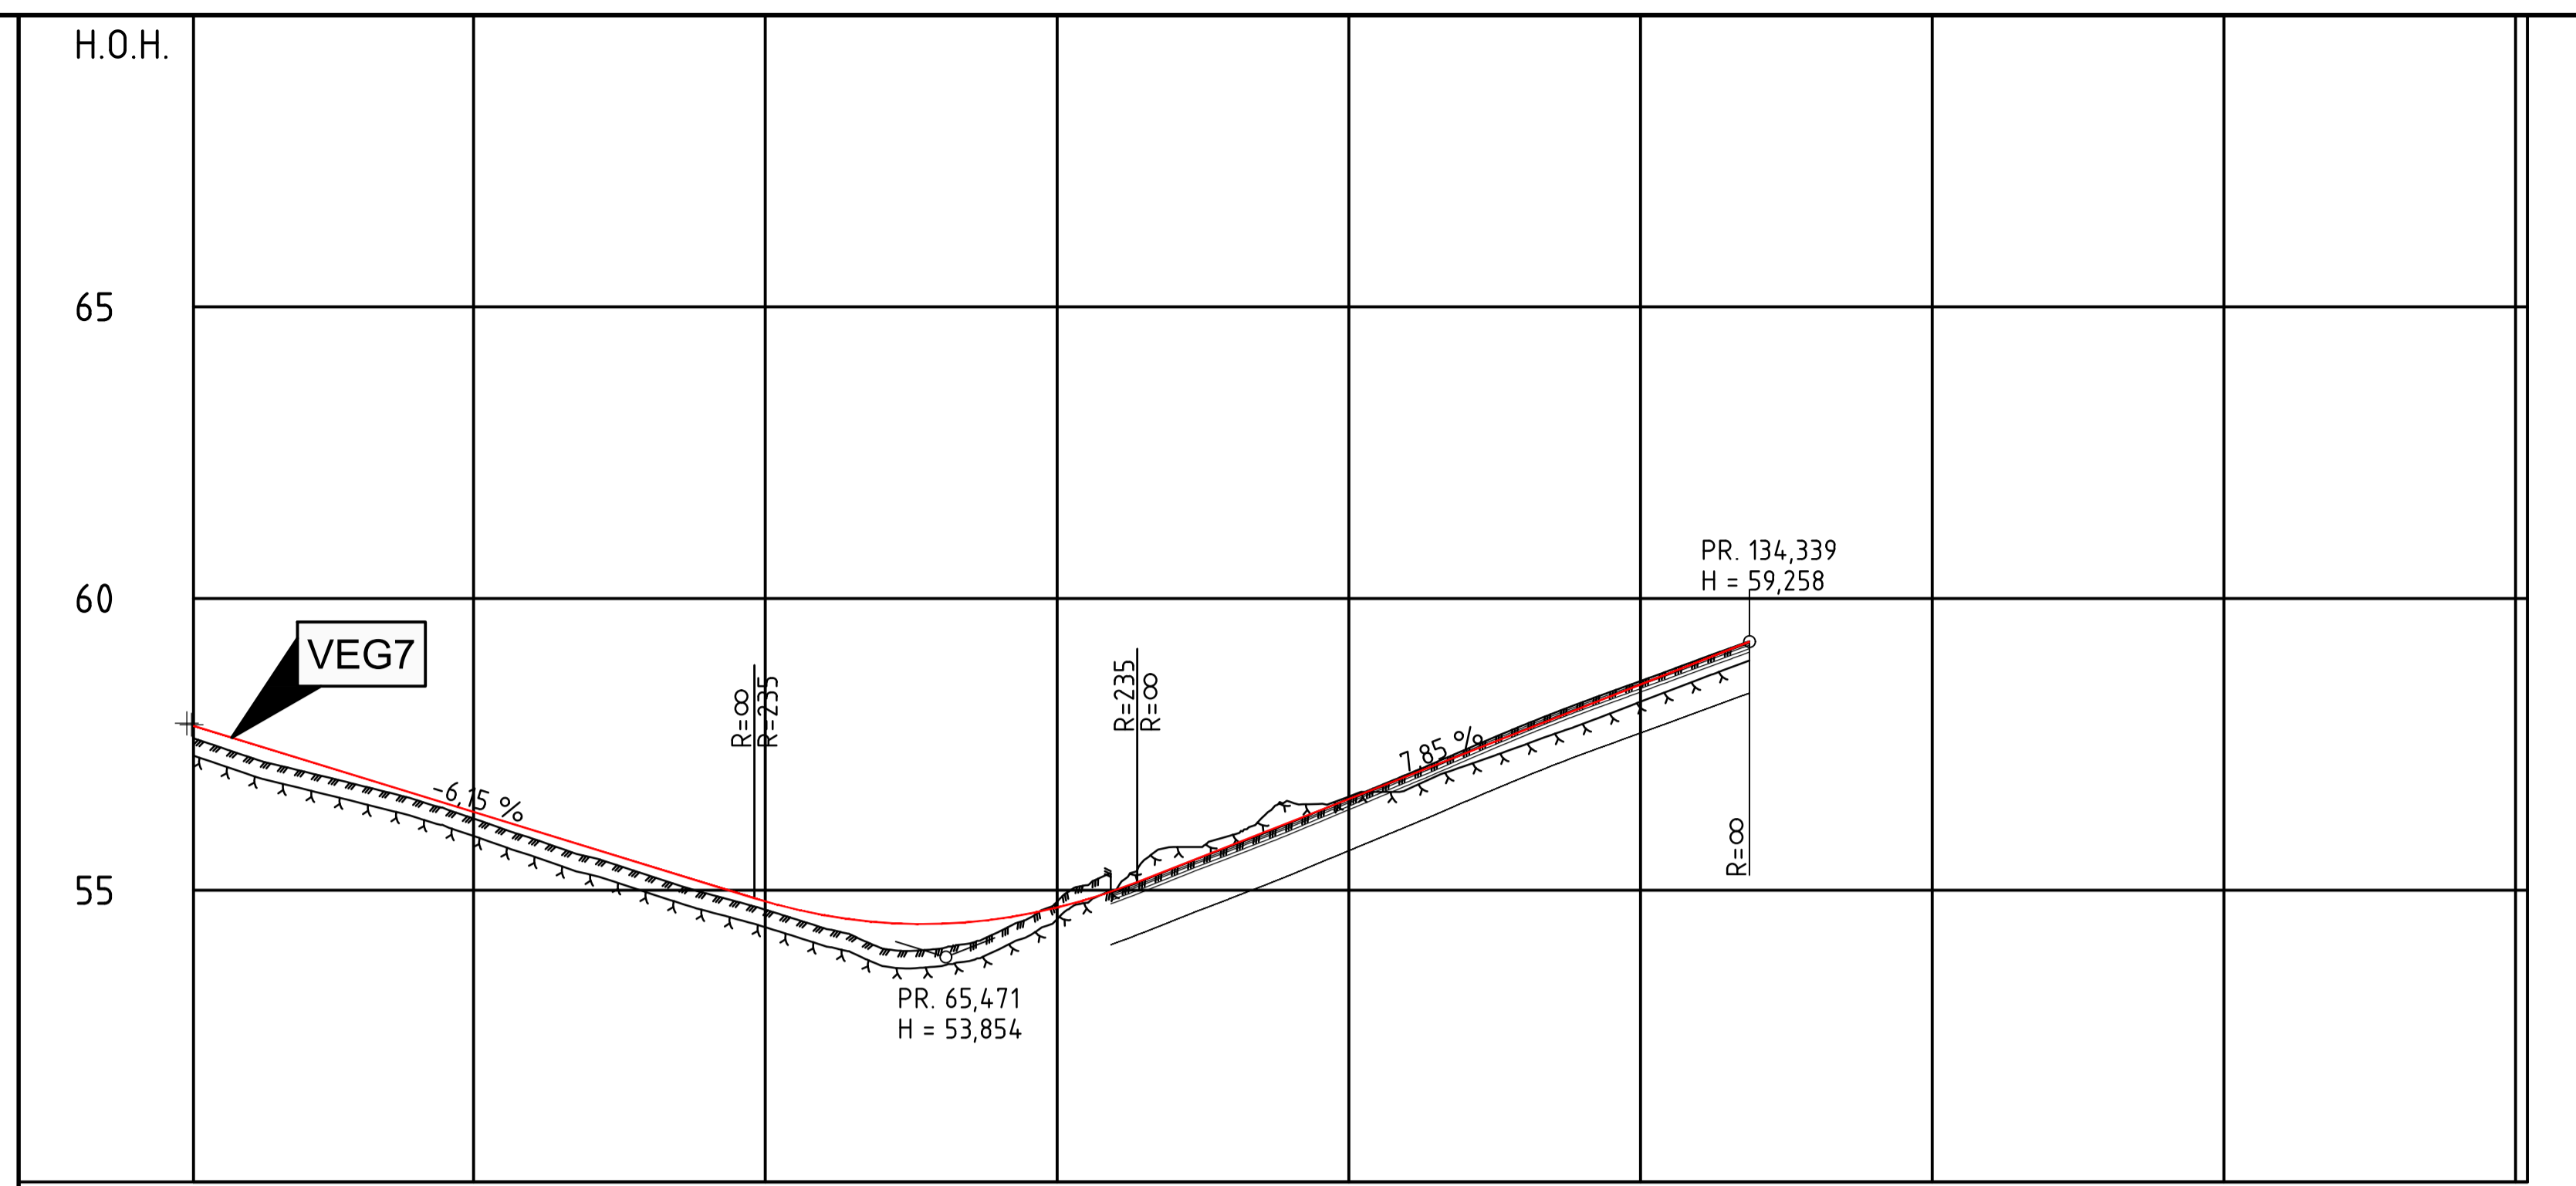

PROFIL NR. 1	25	50	75	100	125	150	175	220	
HOR.KURV.	R=300		R=∞	R=35	R=22	R=∞	R=85	R=122,25	R=∞
BREDDEUTV.	-----								
TVERRFALL	-----								
H.kj.b.k.	-----								
V.kj.b.k.	-----								
PROFIL H.	57,82	57,33	57,57	57,06	57,24	56,81	56,96	56,55	56,65
TERRENG H.	57,82	57,33	57,57	57,06	57,24	56,81	56,96	56,55	56,65
OVERBYGN.T.	49CM								

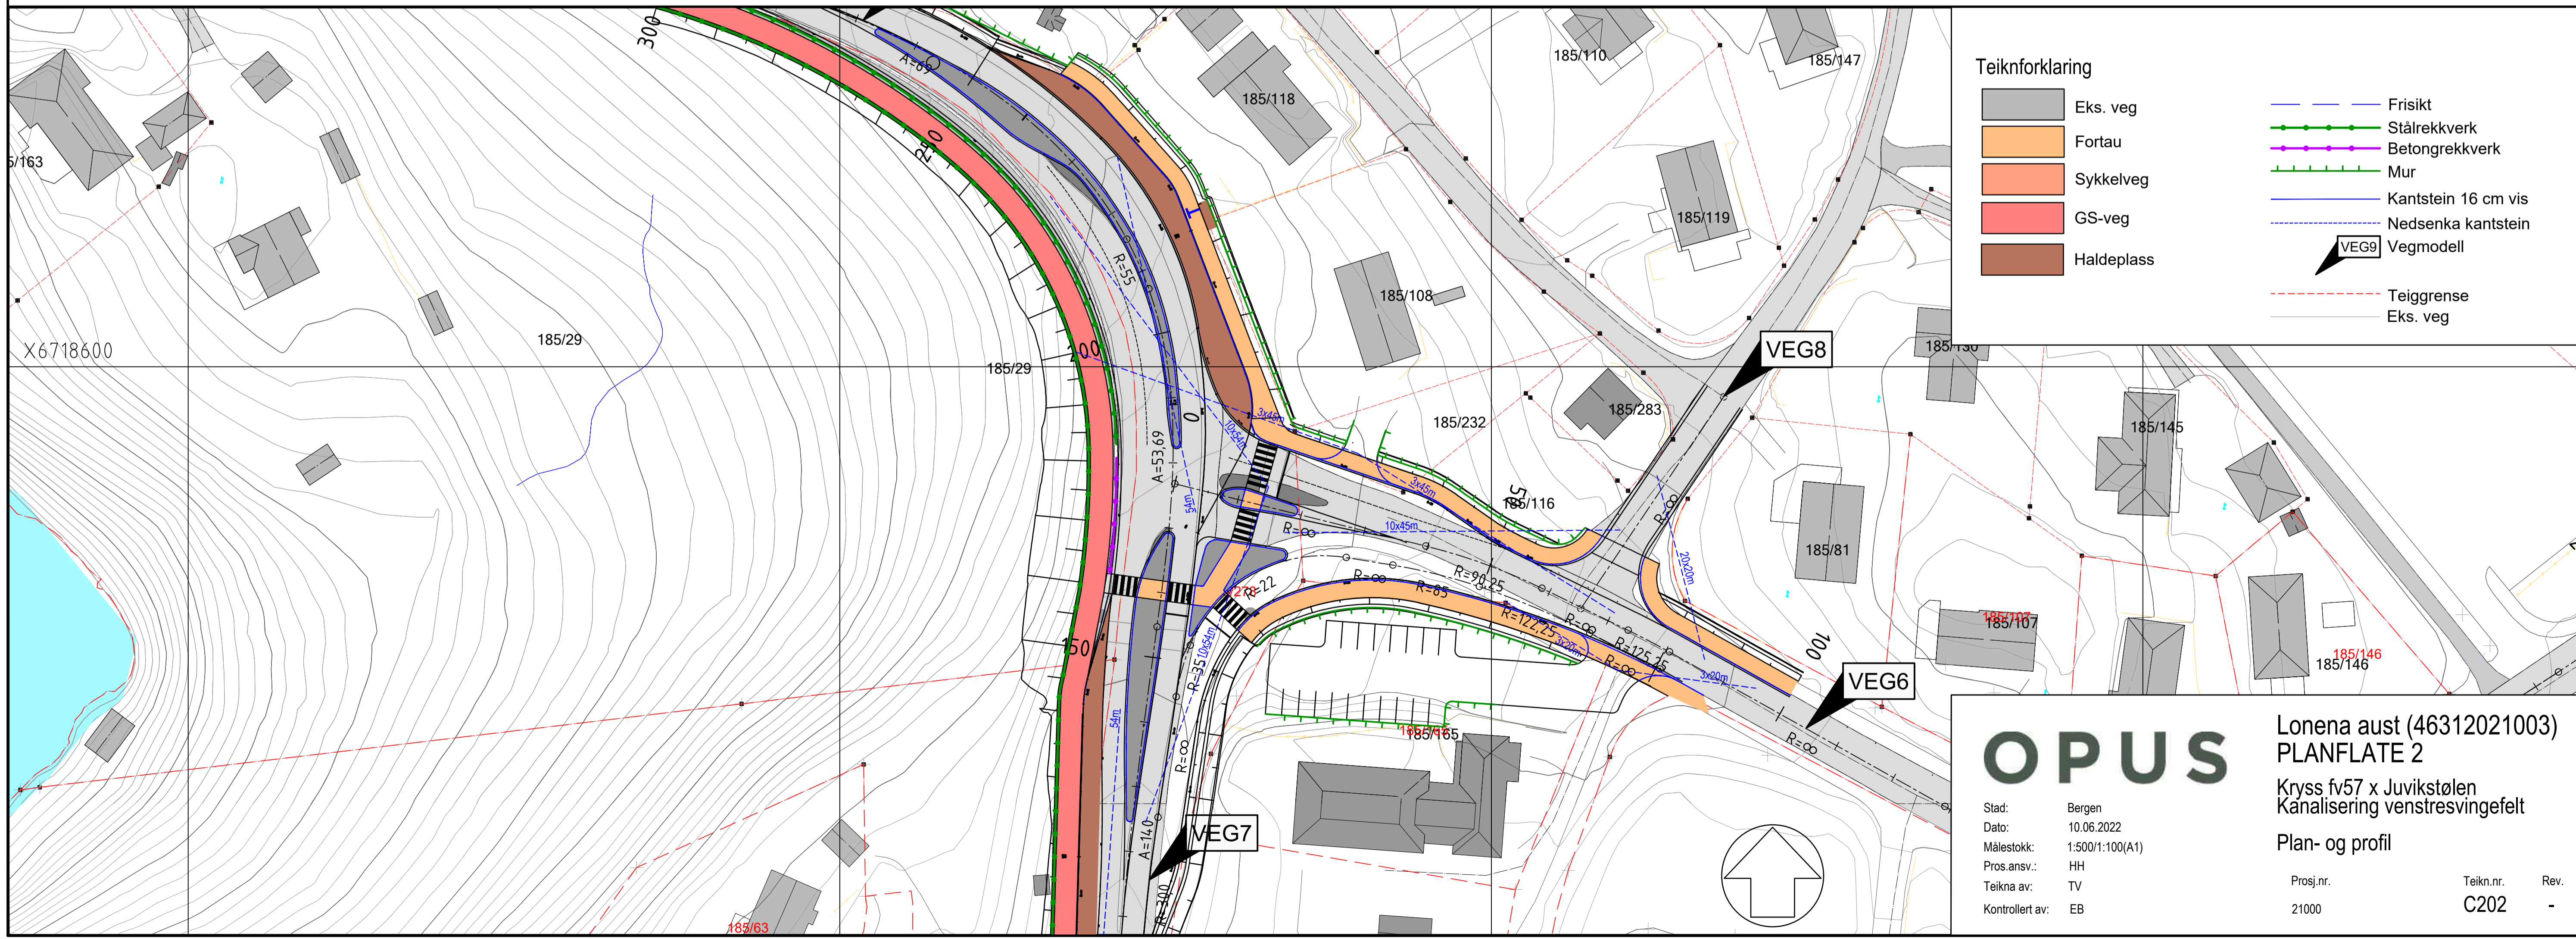

- Teiknforklaring**
- Eks. veg
  - Fortau
  - Sykkelveg
  - GS-veg
  - Haldeplass
  - Frisikt
  - Ståltrekkverk
  - Betongtrekkverk
  - Mur
  - Kantstein 16 cm vis
  - Nedsenka kantstein
  - Vegmodell
  - Teiggrense
  - Eks. veg

**OPUS**

Lonena aust (46312021003)  
 PLANFLATE 2  
 Kryss fv57 x Juvikstølen  
 Kånaliserig venstresvingefelt  
 Plan- og profil

Stad: Bergen  
 Dato: 10.06.2022  
 Målestokk: 1:500(1:100(A1))  
 Pros.ansv.: HH  
 Teikna av: TV  
 Kontrollert av: EB

Prosj.nr. 21000  
 Teikn.nr. C202  
 Rev. -