



# Normalprofil for E39 Osterfjordvegen, strekning Stallane - Lonsvegen


## Normalprofil Lonsvegen (VEG11)

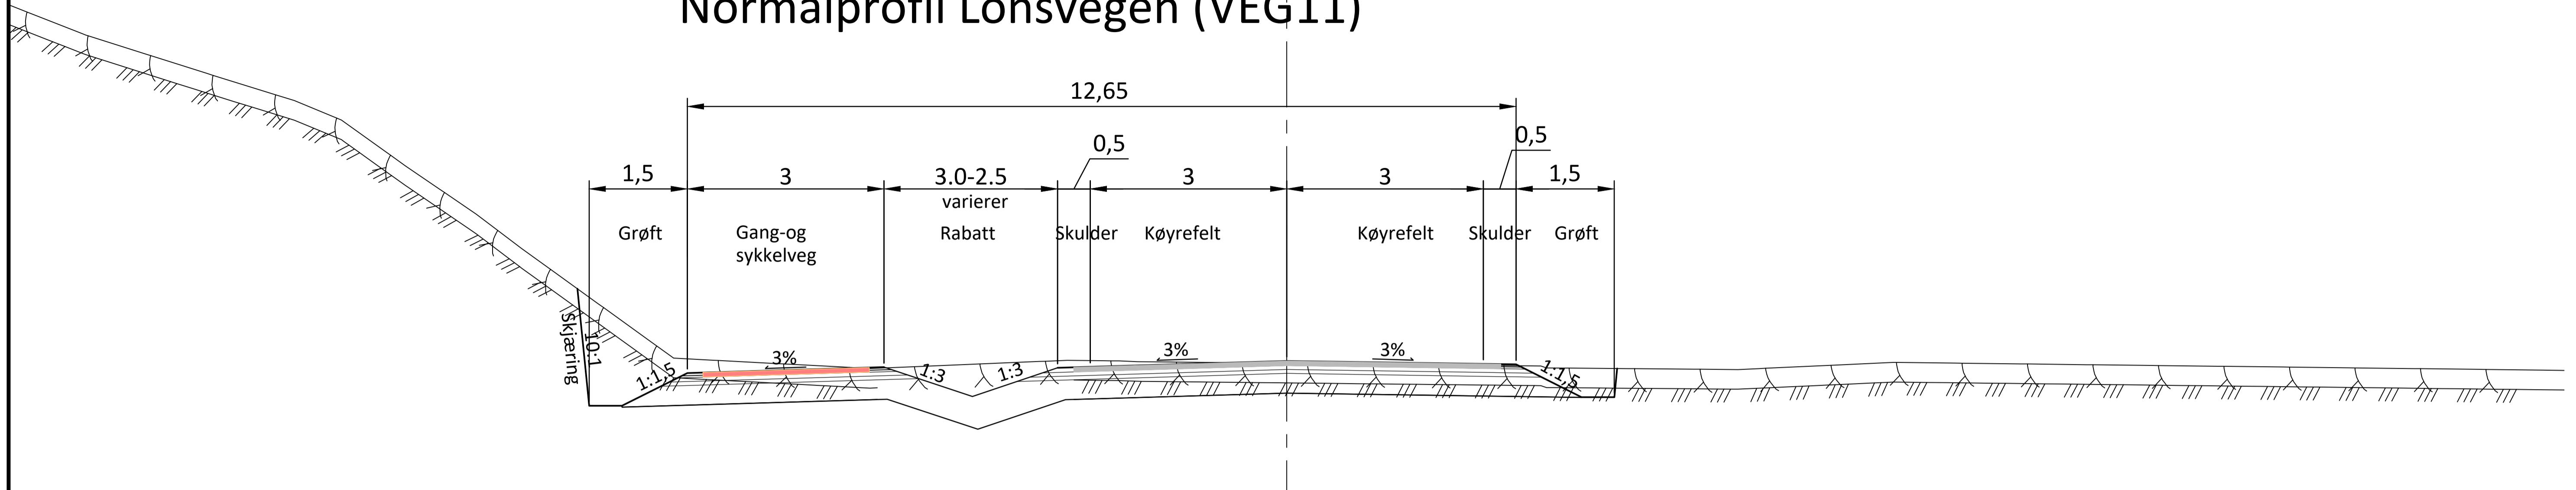

## Normalprofil Røsvikdalen (VEG14) med kanalisering

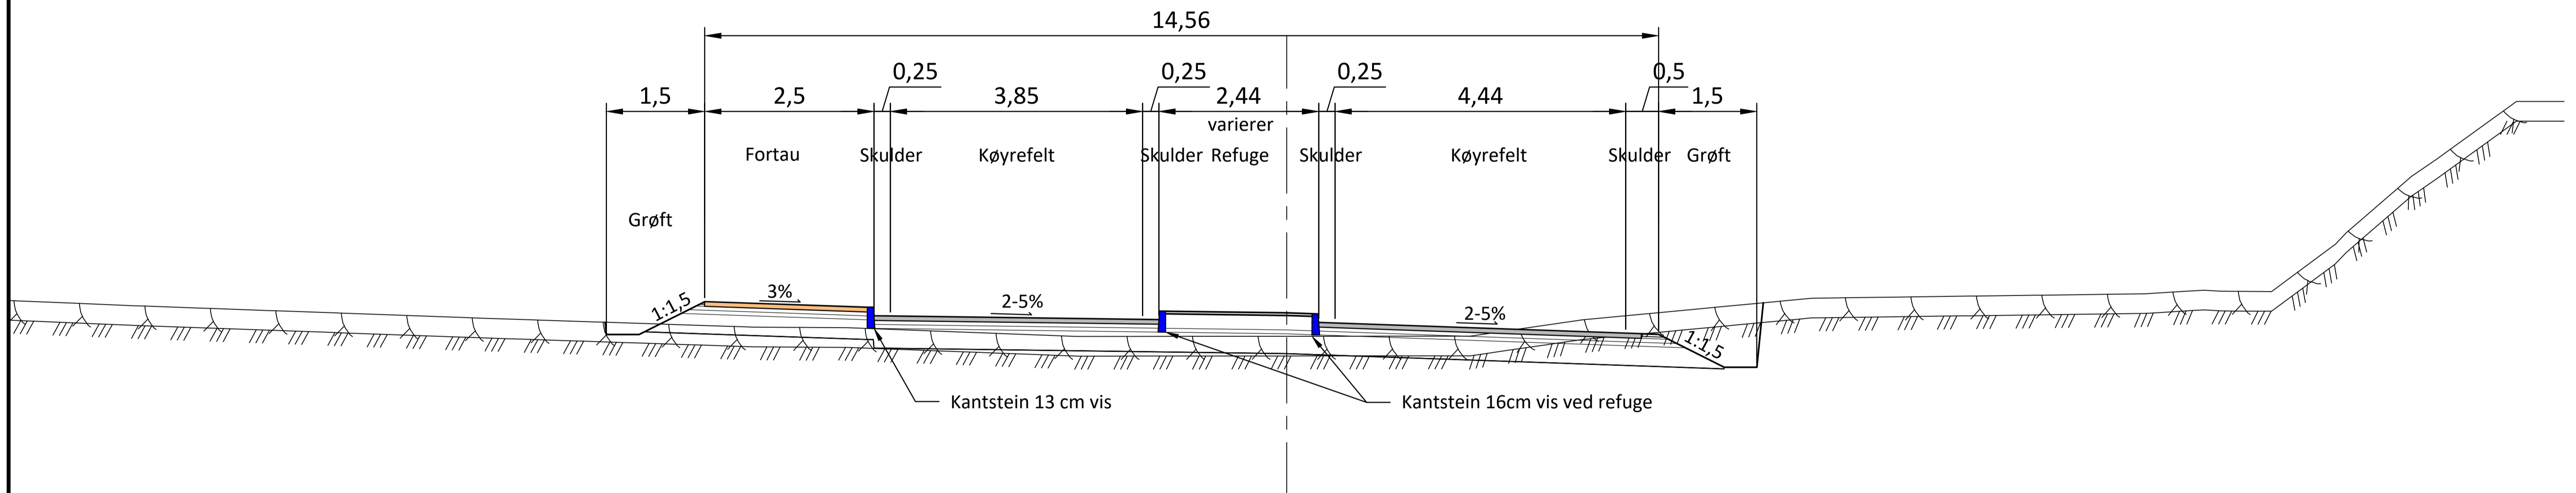

## Normalprofil gangveg (GV2) langs E39

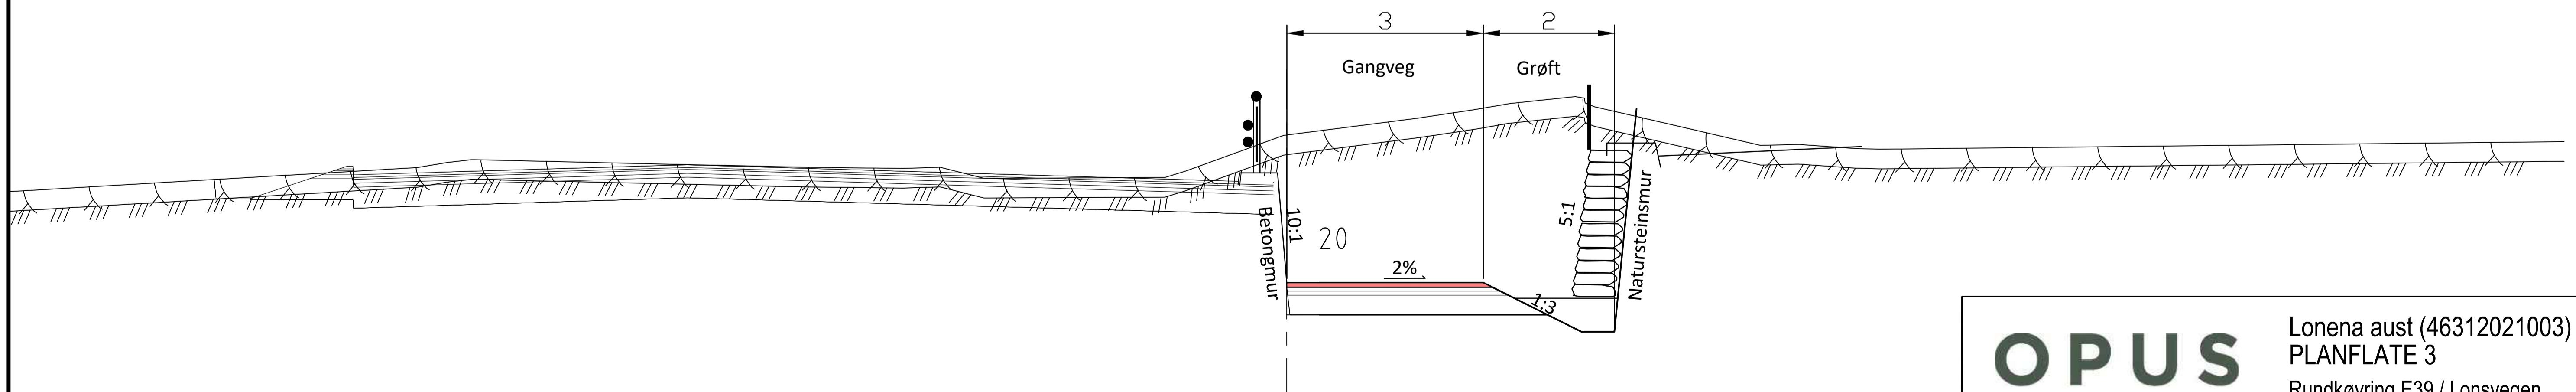

**OPUS**

Lonena aust (46312021003)  
 PLANFLATE 3  
 Rundkøyring E39 / Lonsvegen

Stad: Bergen  
 Dato: 10.06.2022  
 Målestokk: 1:50(A1)  
 Pros.ansv.: HH  
 Teikna av: TV  
 Kontrollert av: EB

Normalprofil  
 Prosj.nr. 21000  
 Teikn.nr. F312  
 Rev. -