


HOH.50

140
130
120
110
100
90
80
70
60
50
40
30
20
10
0

0 10 20 30 40 50 60 70 80 90 100 110 120 130 140 150 160 170 180 190 200 210 220 230 240 250 260 270 280 290 300 310 320 330 340 350 360 370 380 390 400 410

PROFIL NR.	00
TERRENG H.	26.54 26.07 26.12 26.02 25.25 25.18 25.94 26.20 26.41 26.12 25.47 27.54 25.93 25.37 24.64 24.54 26.11 26.95 27.38 27.36 26.98 26.21 25.28 25.27 25.77 25.97 26.28 26.45 27.38 28.69 31.91 34.69 34.60 30.63 28.01 27.60 28.48 31.73 33.69 38.20 40.36 40.49 43.57

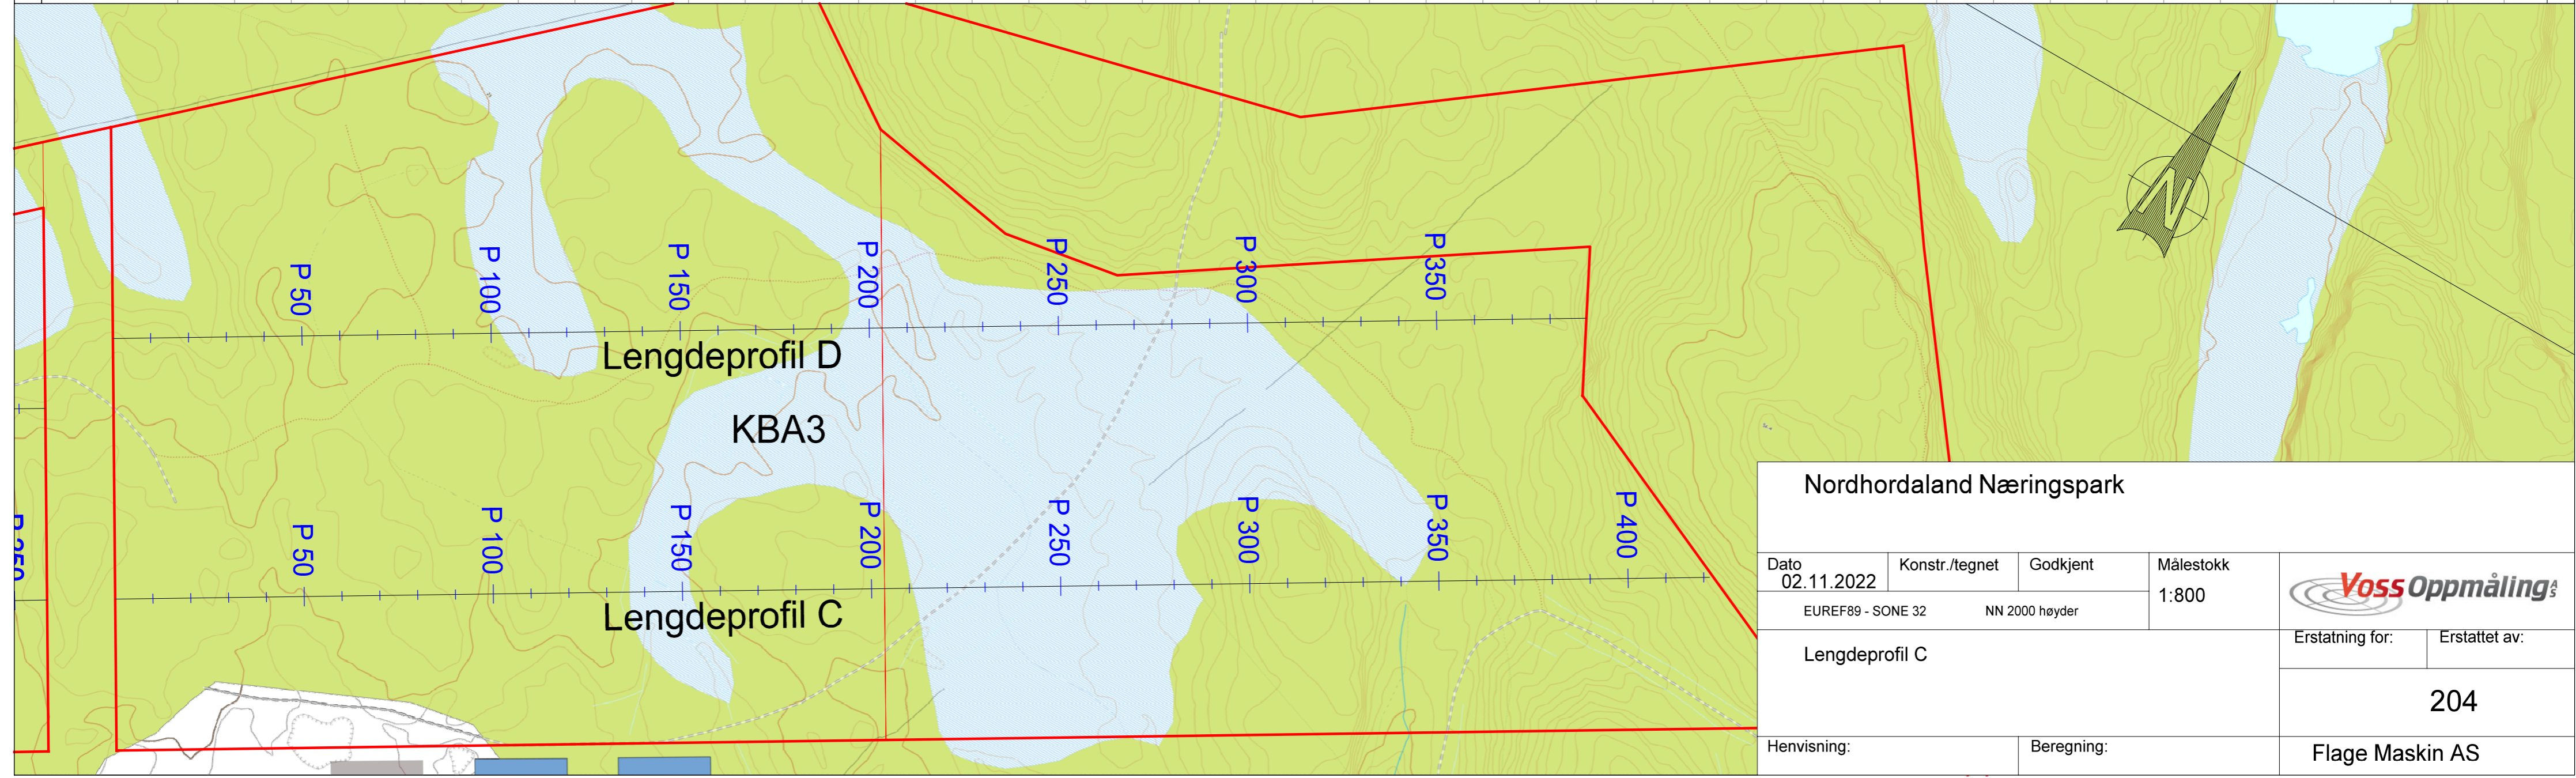

Nordhordaland Næringspark			
Dato 02.11.2022	Konstr./tegn EUREF89 - SONE 32	Godkjent NN 2000 høyder	Målestokk 1:800
Lengdeprofil C			Erstatning for: Erstattet av:
Henvising:			Beregning:
			204
			Flage Maskin AS