

HOH.

90
80
70
60
50
40
30
20
10
0




PROFIL NR.


0.00

TERRENG H.

22.38 22.54 23.58 24.59 24.76 25.18 24.92 25.00 26.00 26.07 26.69 27.09 28.79 29.23 28.04 26.27 25.43 24.30 23.62 21.96 20.84 21.46 21.44 20.91 20.80

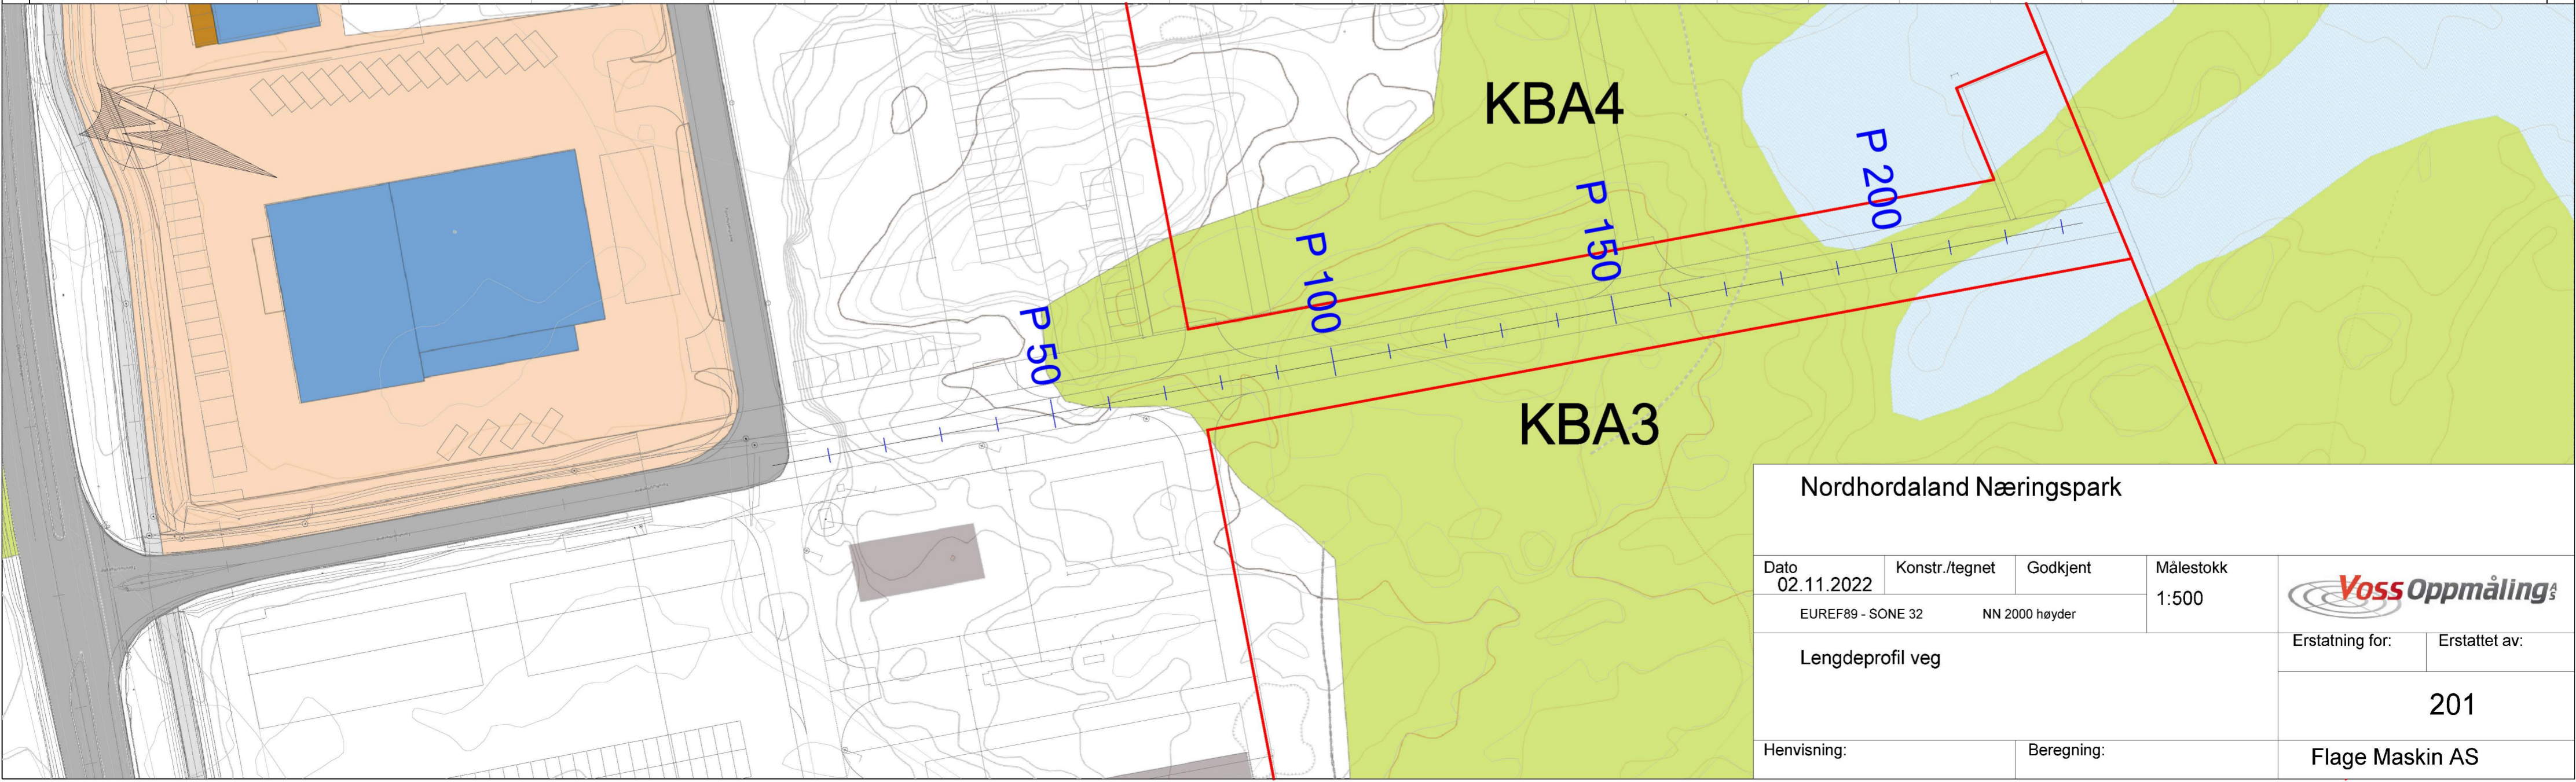

Nordhordaland Næringspark

Dato 02.11.2022	Konstr./tegn EUREF89 - SONE 32	Godkjent NN 2000 høyder	Målestokk 1:500	 Erstatning for: Erstattet av:
Lengdeprofil veg			201	
Henvisning:		Beregning:	Flage Maskin AS	