



HOH

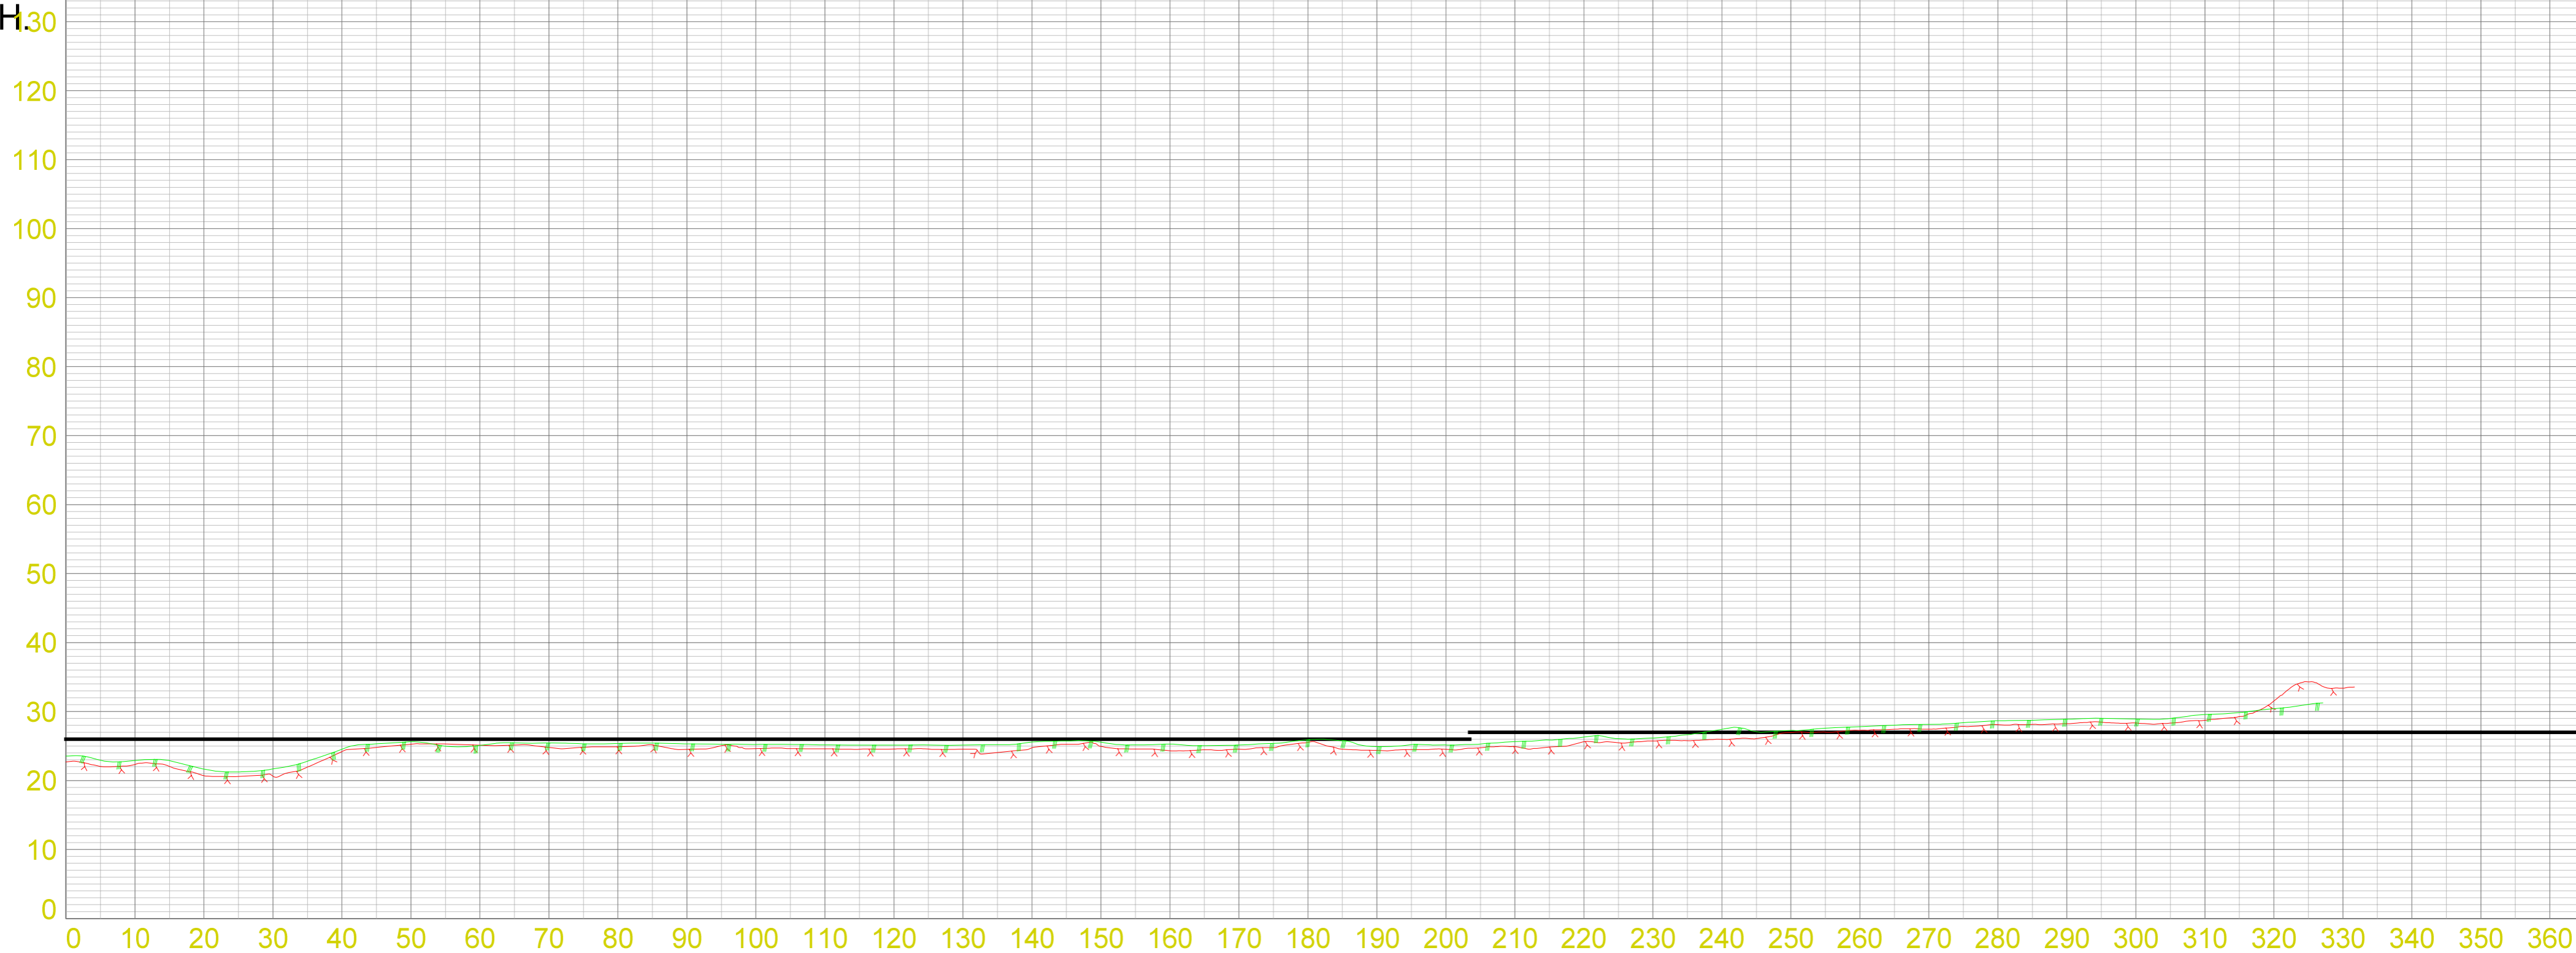

PROFIL NR.	00
TERRENG H.	23.54 22.91 21.65 21.69 24.53 25.61 25.09 25.45 25.38 25.31 25.23 25.17 25.14 25.14 25.58 25.56 25.27 25.15 25.91 24.92 25.16 25.65 26.30 26.16 27.44 27.27 27.81 28.15 28.66 28.89 28.91 29.57 30.41 30.71 30.93 31.71 32.76

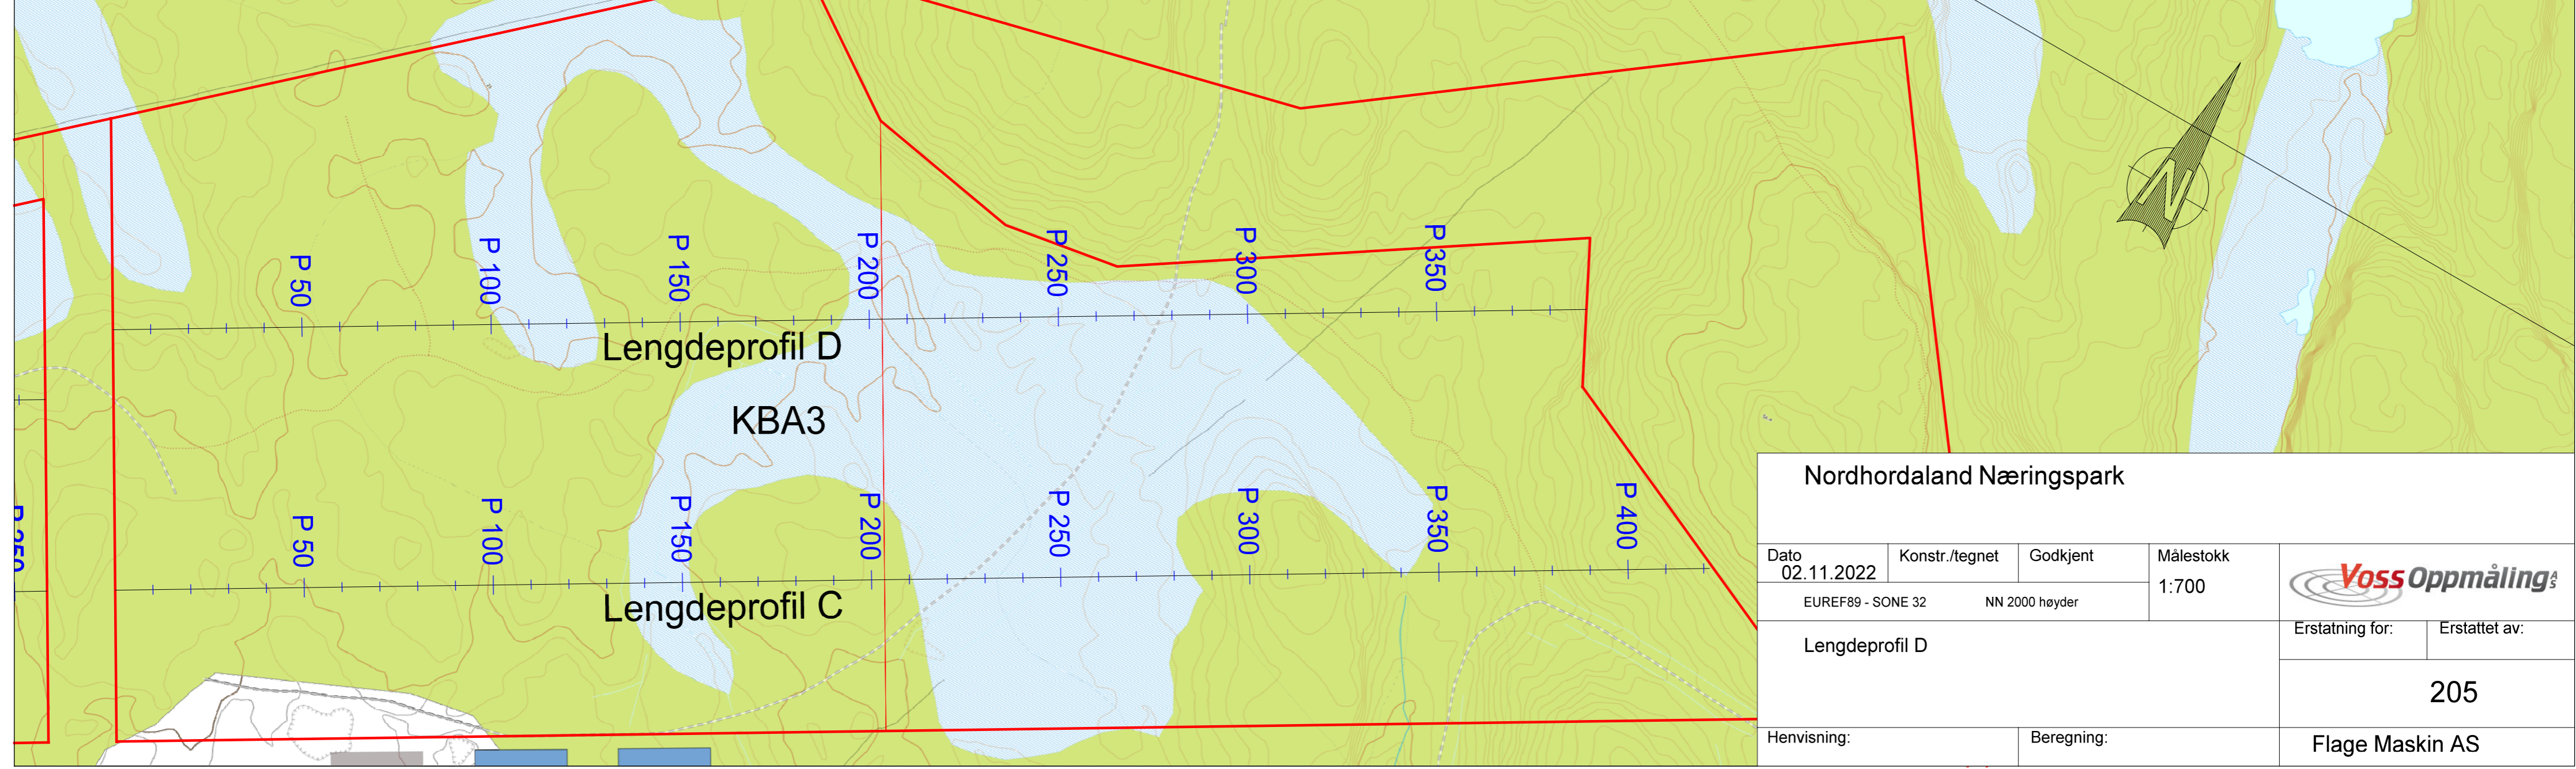

Nordhordaland Næringspark			
Dato 02.11.2022	Konstr./tegn EUREF89 - SONE 32	Godkjent NN 2000 høyder	Målestokk 1:700
Lengdeprofil D			Erstatning for: Erstattet av:
			205
Henvisning:		Beregning:	Flage Maskin AS