


PROFIL NR	1500	1550	1600	1650	1700	1750	1800	1850	1900	1950	2000	2050	2100	2150	2200	2250
HOR.KURV.	R=-115	R=-27	R=∞	R=-70	R=35	R=∞	R=-55	R=∞								
BREDEDEUTV.																
TVERRFALL																
H.k.j.b.k.	3.0%	3.0%	3.0%	3.0%	3.0%	3.0%	3.0%	3.0%	3.0%	3.0%	3.0%	3.0%	3.0%	3.0%	3.0%	3.0%
V.k.j.b.k.																
PROFIL H.	12.33	12.85	13.38	13.91	14.44	14.97	15.50	16.03	16.56	17.09	17.62	18.15	18.68	19.21	19.74	20.27
TERRENG H.	12.33	12.85	13.38	13.91	14.44	14.97	15.50	16.03	16.56	17.09	17.62	18.15	18.68	19.21	19.74	20.27
OVERBYGN.T	65CM	65CM	65CM	65CM	65CM	65CM	65CM	65CM	65CM	65CM	65CM	65CM	65CM	65CM	65CM	65CM

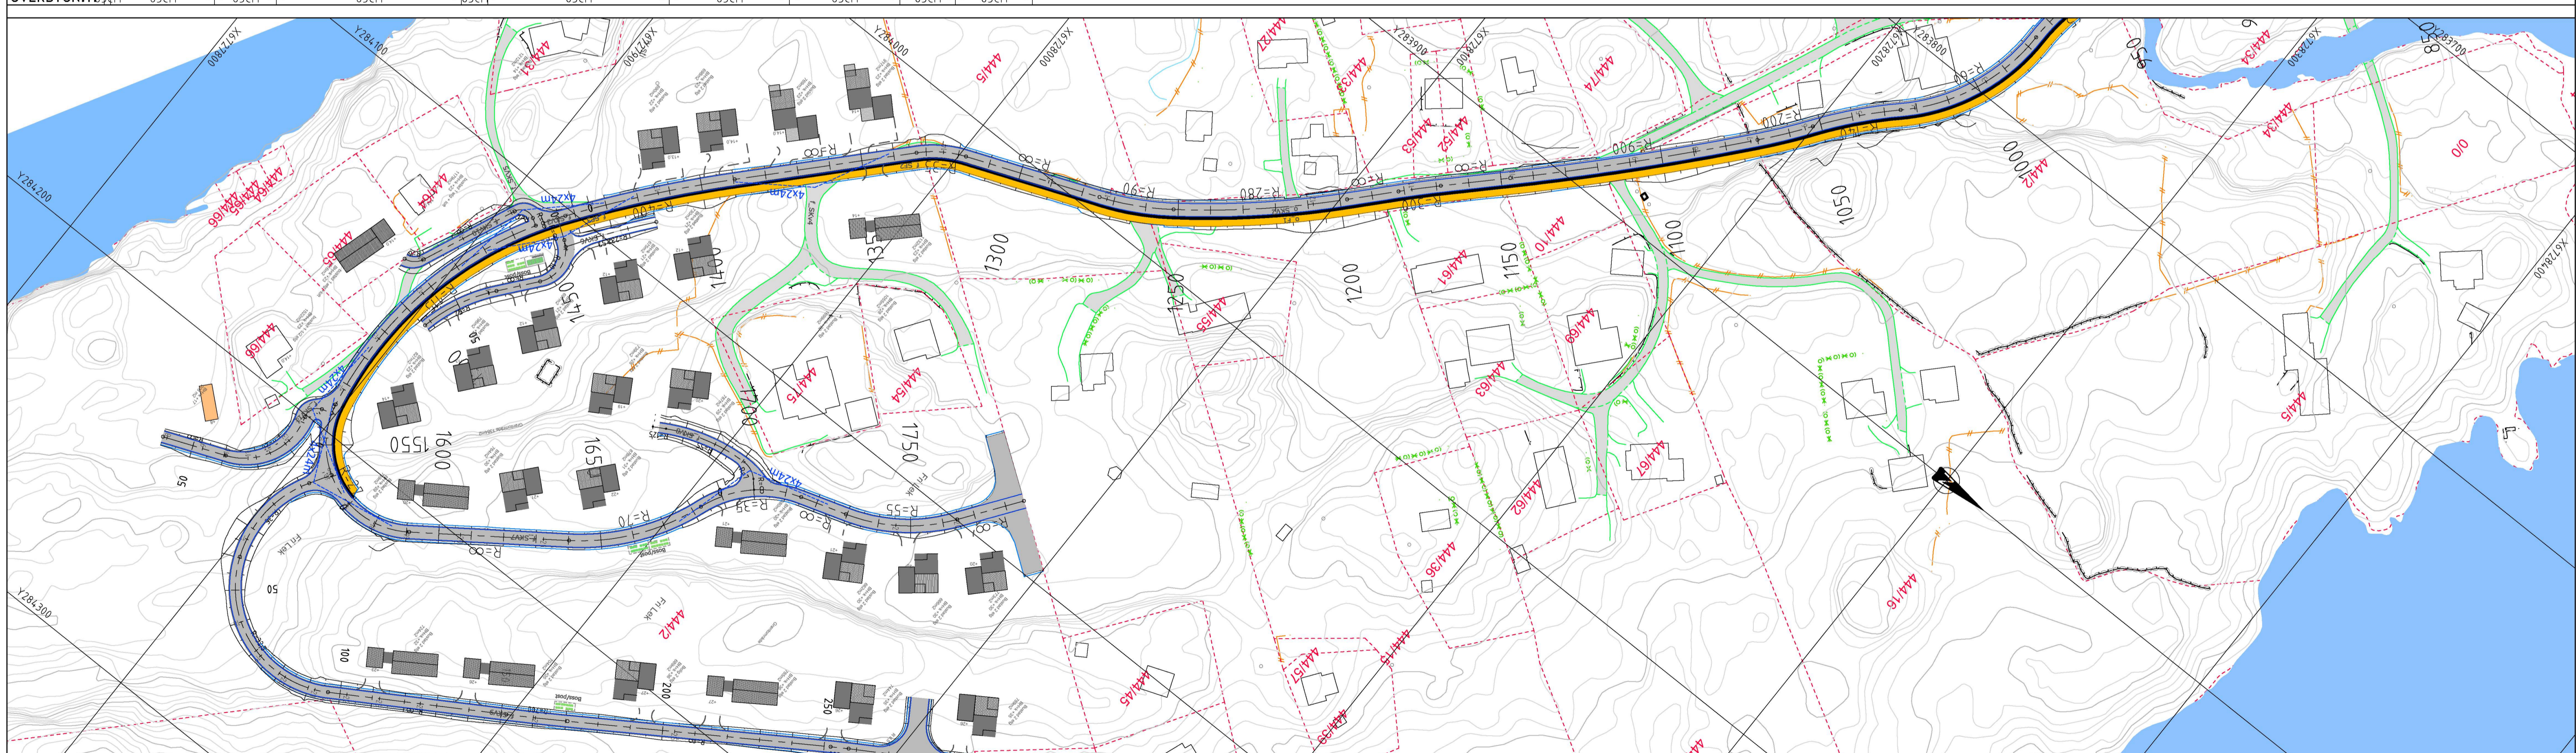

**TEGNFORKLARING**

	Fortau		Eks. eiendomsgrenser
	Fortauskant		Eksisterende vei
	Vegrekkverk		Eksisterende mur
	Støttetur		Eksisterende gjærde
	Frisikt		

Rev.	Dato	Sign.	Revisjonen gjelder
Oppdragsgiver	KVALHEIM EIENDOM AS		
Prosjekt	MANGERSNESET BUSTADFELT.		
	Tegn.	Kontr.	Godk.
	HF	THF	THF
Dato:	08.06.2022		
Skala:	1:1000/200		
Formater:	A1		
Prosjekt nr.	7314		
Tegningsnr.	C03		
		Kanalveien 5 5068 Bergen Tlf. 55 59 82 60 e-post: post@haugenvva.no	