


The drawing shall not be copied or be giving third party without Hallgruppen's consent

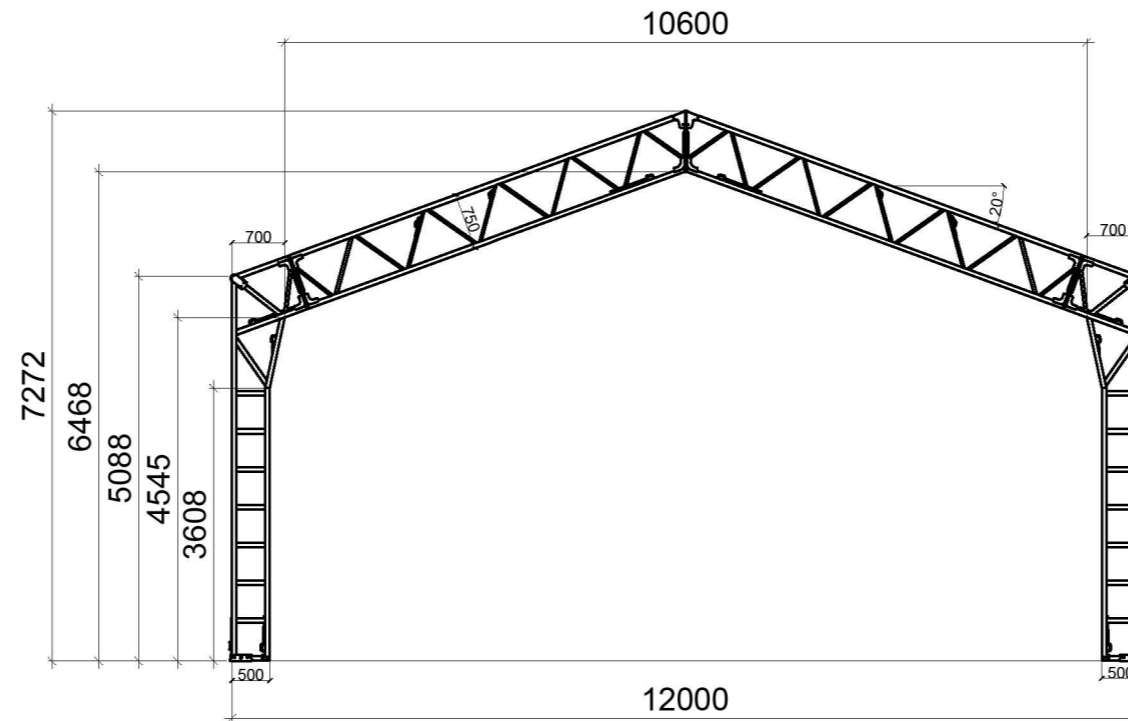

Rev no	Rev date	Reason for issue	Prepared by	Checked by
1	07.02.2019	Vedlegg til byggesøknad	ML	VU



Title:
Byggesakstegning -
Halltype V - 12/5m
Snitt.

Drawing no: HGV12-5		
Scale: 1:100	Sheets: 1-1	Rev no: 1