


R Valle Maskin AS Seimsstranda 343 5912 Seim				Kilde for basiskart: Alver kommune Koordinatystem: UTM sone32/ Euref 89 Dato for basiskart: 20.04.2022 Hødegrunnlag: NN 2000	
Dato	Konstr./tegnet	Godkjent	Målestokk	 Epost: post@sh-oppmaling.no Tlf 472 99 092	
12.09.2022			1:50		
Snitt adkomstveg tomter framtidig naust Gnr 443, bnr 101				Erstatter for:	Erstattet av:
				003	
Henvisning:		Beregning:		Alver Kommune	

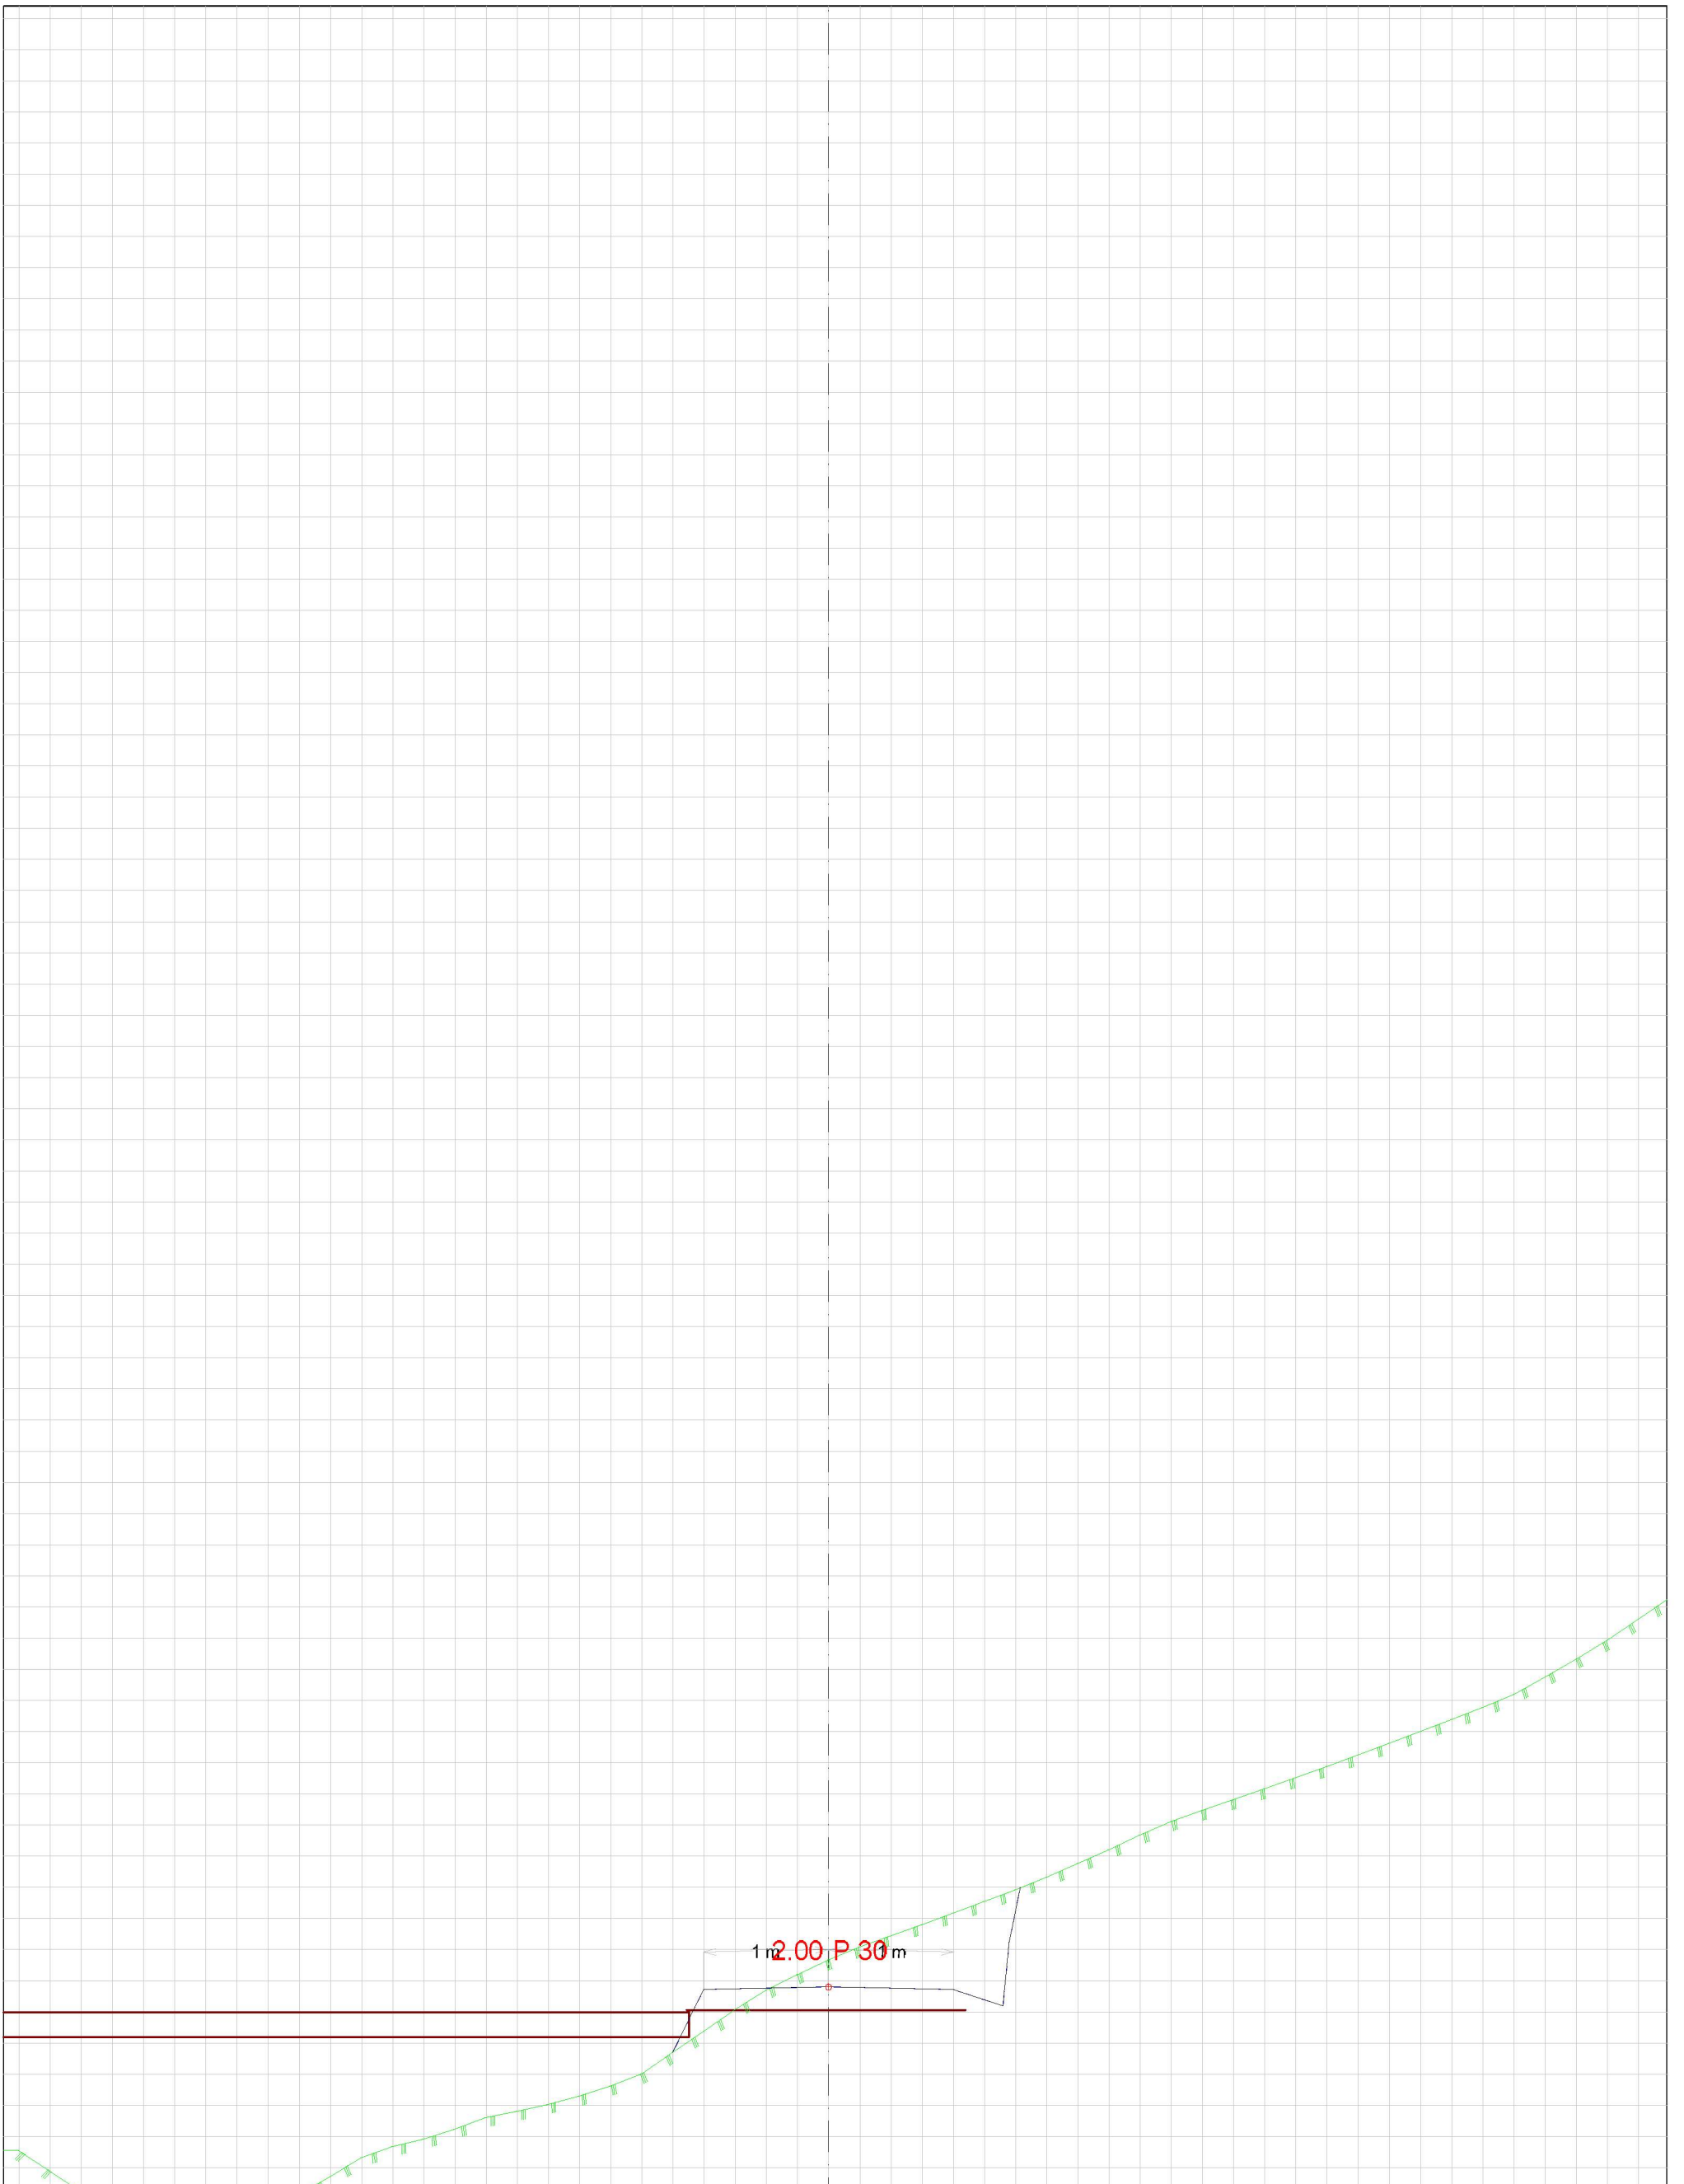

R Valle Maskin AS Seimsstranda 343 5912 Seim				Kilde for basiskart: Alver kommune Koordinatsystem: UTM sone32/ Euref 89 Dato for basiskart: 20.04.2022 Hødegrunnlag: NN 2000	
Dato	Konstr./tegnet	Godkjent	Målestokk	 Epost: post@sh-oppmaling.no Tlf 472 99 092	
12.09.2022			1:50		
Snitt adkomstveg tomter framtidig naust Gnr 443, bnr 101				Erstatning for:	Erstattet av:
				003	
Henvisning:		Beregning:		Alver Kommune	



R Valle Maskin AS Seimsstranda 343 5912 Seim				Kilde for basiskart: Alver Kommune Koordinatsystem: UTM sone32/ Euref 89 Dato for basiskart: 20.04.2022 Hødegrunnlag: NN 2000	
Dato	Konstr./tegnet	Godkjent	Målestokk	 Epost: post@sh-oppmaling.no Tlf 472 99 092	
12.09.2022			1:50		
Snitt adkomstveg tomter framtidig naust Gnr 443, bnr 101				Erstating for:	Erstattet av:
				003	
Henvisning:		Beregning:		Alver Kommune	