


Rev.	Date	Dw.	Description
A	28-05-2022	LM	Building dimensions and layout doors changed.
B	02-06-2022	LM	Storage area extended.
C	07-06-2022	LM	Building dimensions changed. Roof canopy added.
D	14-06-2022	LM	Several changes to clients remarks.
E	23-08-2022	LM	Bygningensdimensjoner endret. Posisjoner av innvendige fasader justert.
F	06-10-2022	LM	Central span with entrance changed. Polytunnel spans outdoor sales.

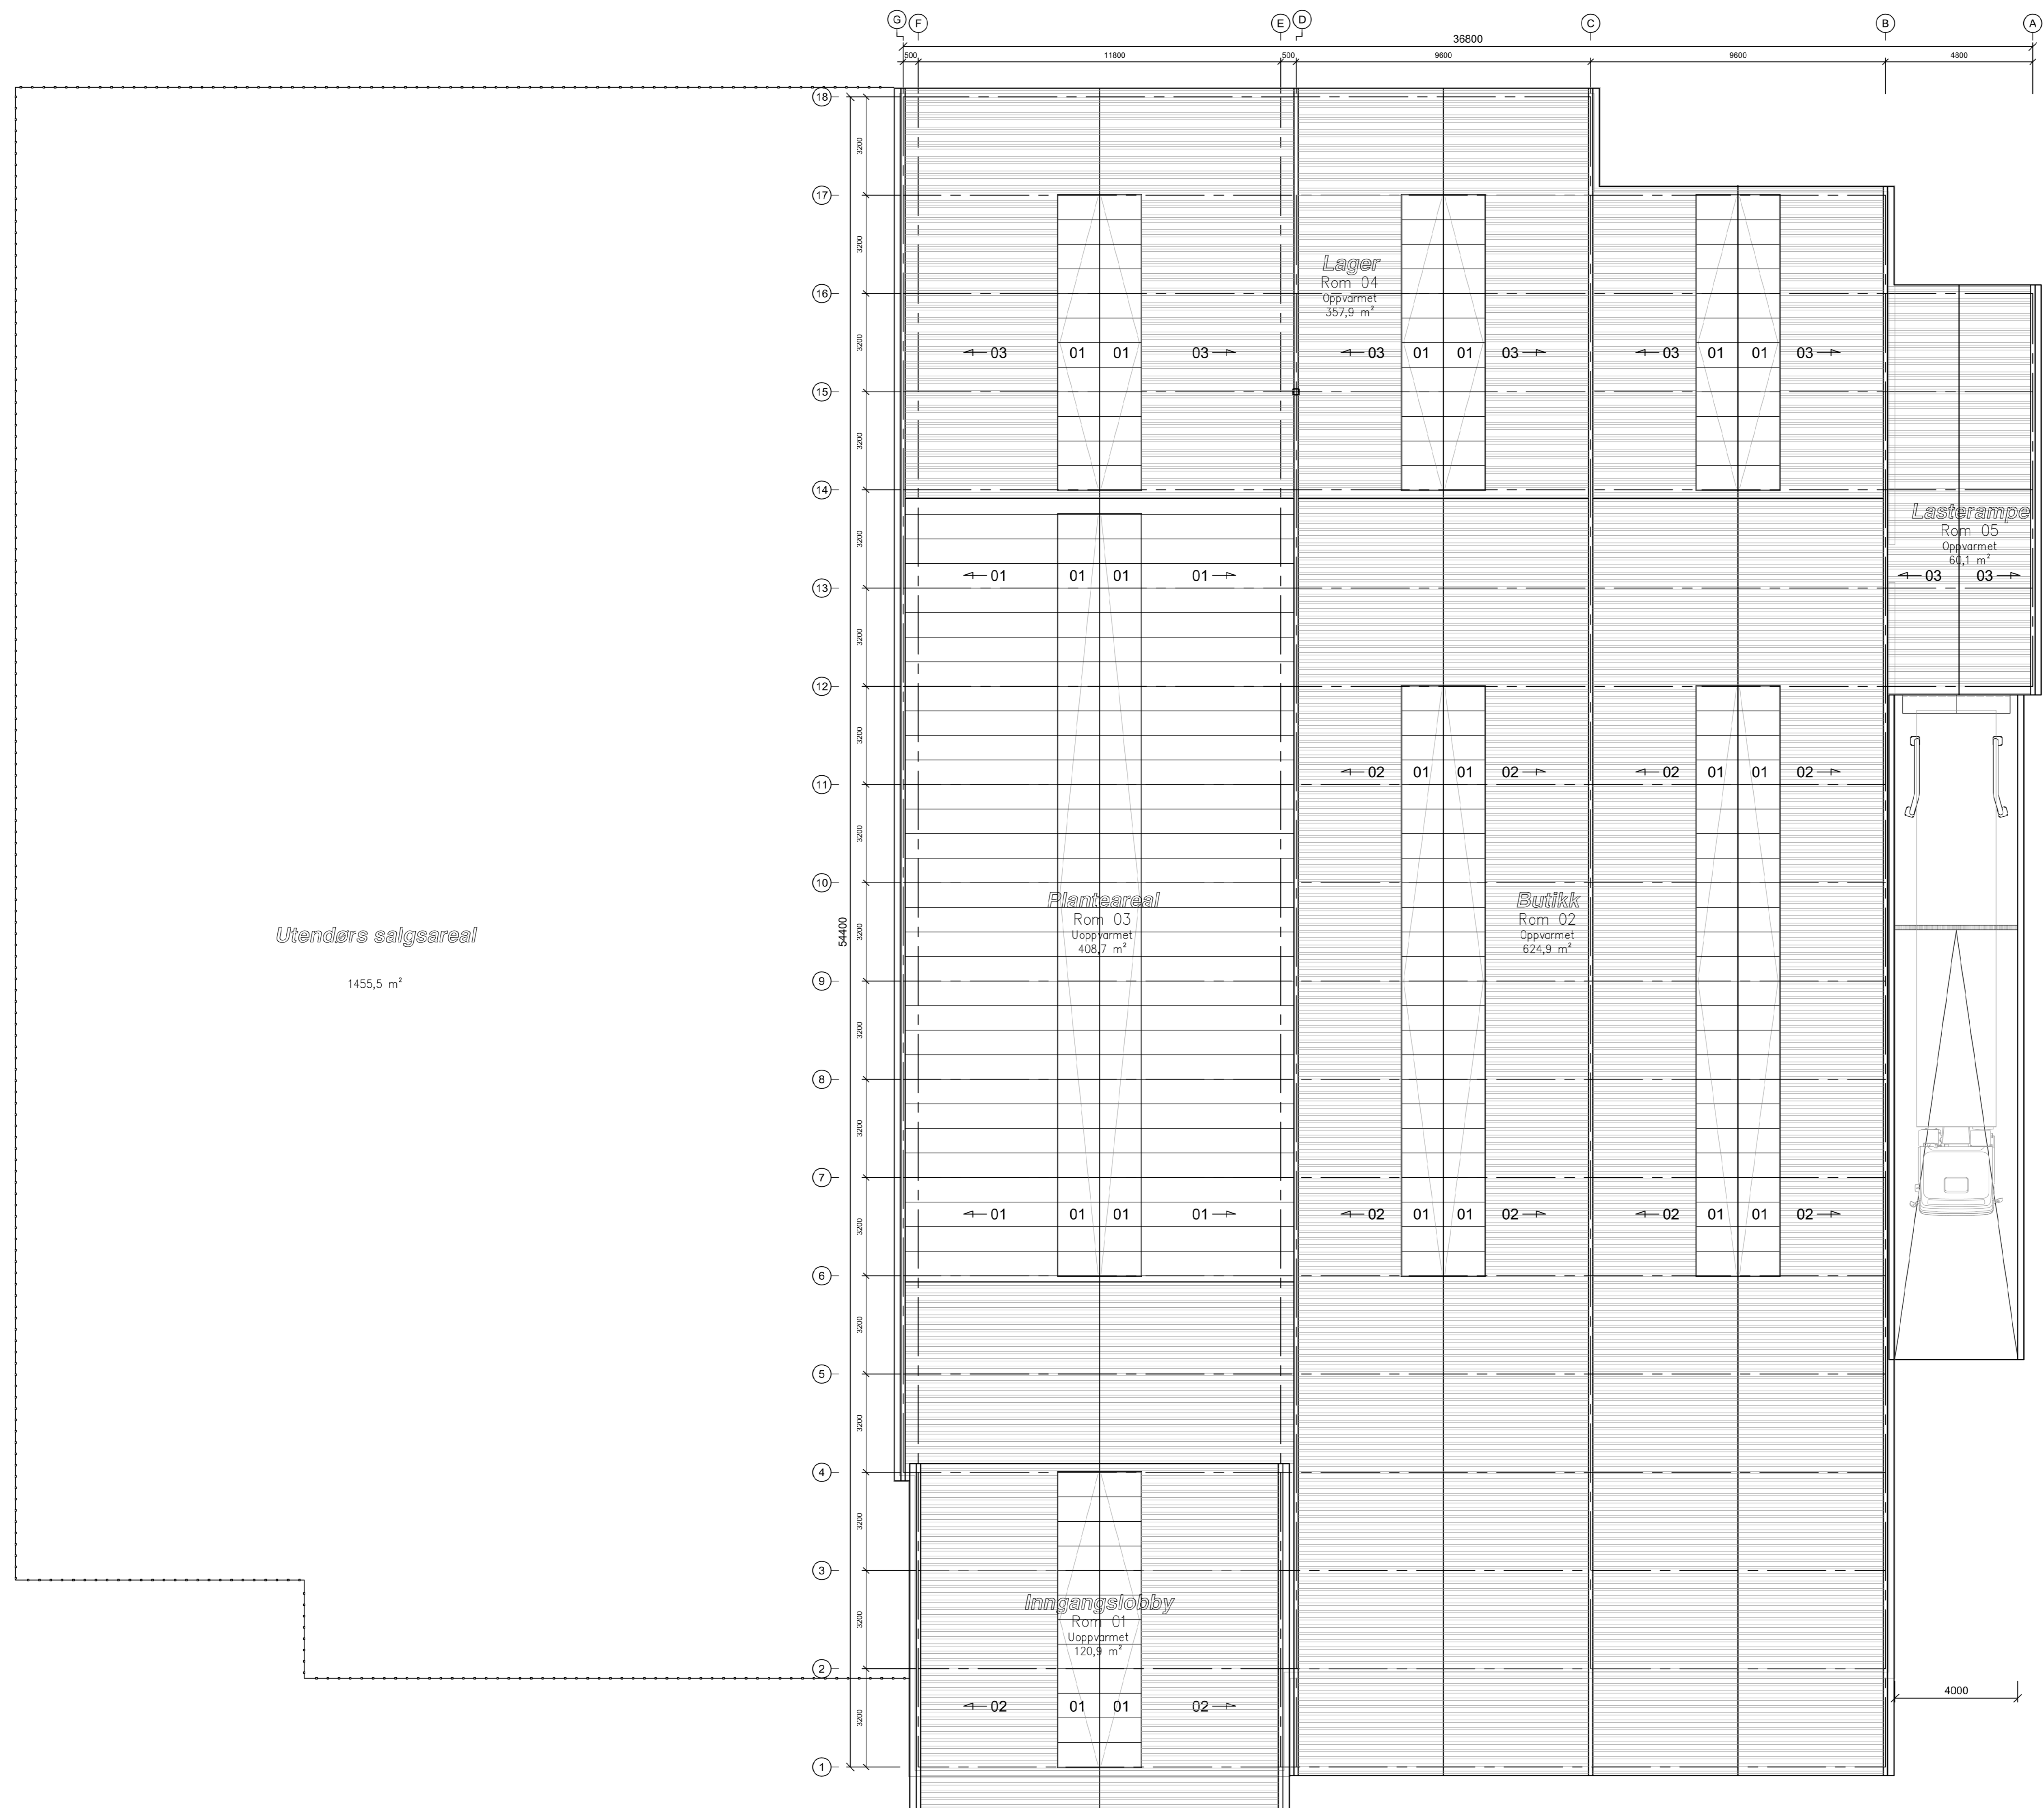

Pos	Definisjon	Merk	U in [W/m²K]	Skravur
01	Polykarbonatplater 32 mm	-	1.1	[Symbol]
02	Sandwich takpaneler 115/145 mm	-	0.17	[Symbol]
03	Sandwich takpaneler	E-60	-	[Symbol]
04	Polykarbonatplater 16 mm	-	2.0	[Symbol]
10	Sandwich veggpaneler 120 mm	-	0.18	[Symbol]
11	Isolert glass - cto: 1066	Tonet	1.1	[Symbol]
12	Sandwich veggpaneler	EI-60	-	[Symbol]
13	Isolert glass - cto: 1066	Klar	1.1	[Symbol]
14	Sandwich veggpaneler 120 mm med tørtektur	-	0.18	[Symbol]
15	Sandwich veggpaneler 120 mm med trepanel	-	0.18	[Symbol]
16	Kalksand teglverk	-	-	[Symbol]
17	Taksystem i polytunnel	-	-	[Symbol]

The use of similar RAL colours on a variable surface, could result in a difference in colour.

Rammesøknad

Oppdragsnavn: **Gjervikflaten 5 AS** Byggesjass: **Gnr.188 Bnr.5 Alver**
 Tevegen 211 Sjøsidevegen 2
 5917 Rosslund 5914 Isdalsete

Prosjekt: **Hagesenter Soderstrom**

Type: **Takplan**

Dato: 06-05-2022 Tegnet av: LM
 Målestokk: 1:100 Kontrollert av: -
 Format: A0 Godkjent: -

Prosjekt nr.: **22096** Tegningsnr.: **341** Rev.: **F**

Postboks 147 Postvei 147 2018 Årnes, Vestfold
 T: +47 33 03 17 4 - 63 50 00
 F: +47 33 03 17 4 - 31 50 99
 www.siememansprosjekt.com

© DRAWINGS AND DECISIONS BY US ARE THE COPYRIGHT, BUT DOWN TO INTERNATIONAL TRADE, THESE DRAWINGS AND CALCULATIONS ARE THE EXCLUSIVE PROPERTY OF SIEMEMANS PROJECT B.V. - THE NETHERLANDS. WITHOUT OUR EXPLICIT PERMISSION THEY MAY IN NO WAY BE USED, COPIED OR PASSED TO THIRD PARTIES OR COMPETITORS. ALL DIMENSIONS IN REDUCED AREAS UNLESS STATED.