








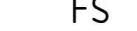

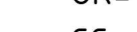





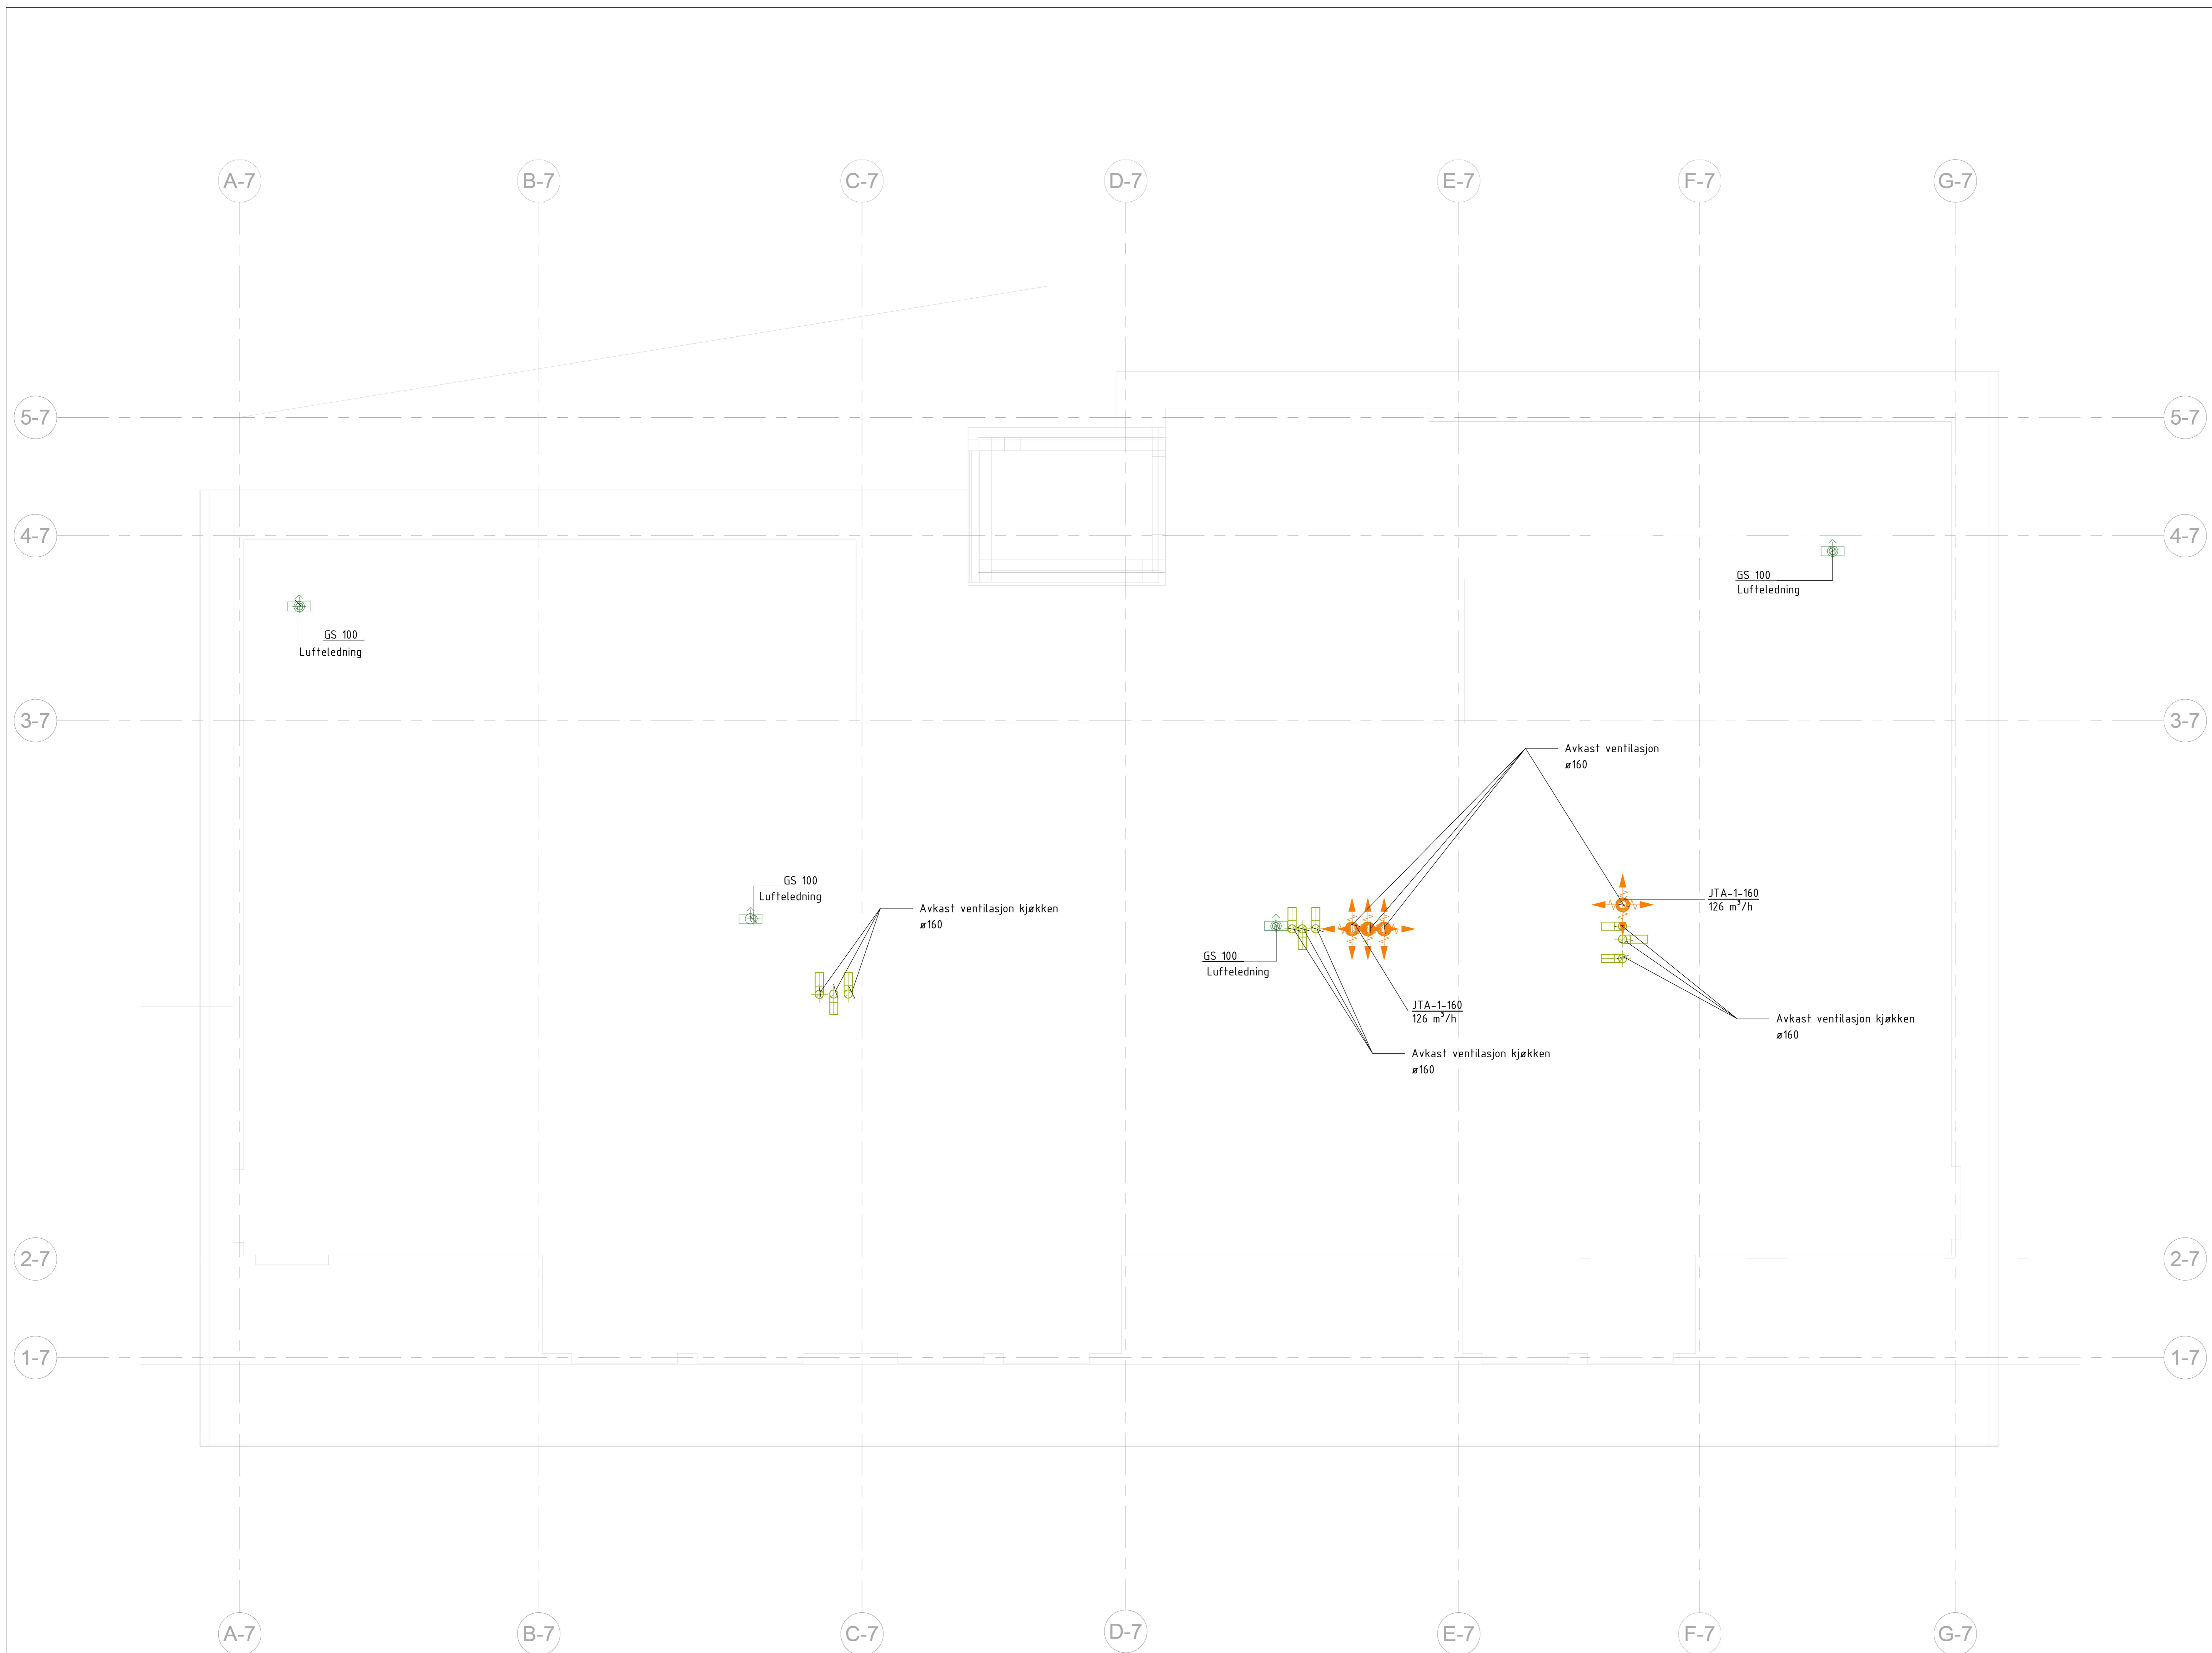



SYMBOLFORKLARING


-  SPRINKLER
-  SPILLVANNsledning
-  KALDTVANNsledning
-  VARMTVANNsledning
-  Varme tur (40°C)
-  Varme retur (30°C)
-  STENGEVENTIL/KULEVENTIL
-  VANNMÅLER
-  GULVSLUK
-  FS FORDELELSKAP
-  UT UTEKRAN
-  UK= UNDERKANT RØR KOTE
-  CC= SENTER RØR KOTE
-  TILLUFTSVENTIL
-  AVTREKKSVENTIL
-  RESIDENTIAL NEDADRETTET SPRINKLER DYSE ØR, K=57
-  NEDADRETTET SPRINKLER DYSE, ØR, K=80



Tegningstittel: PLAN TAK BYGG 7 Tegningsnummer: V-300-20-07-04

A	ARBEIDSTEGNING	RFK	DHJ	26.10.2021
Rev	Endring	Urf.	Kontr.	Dato

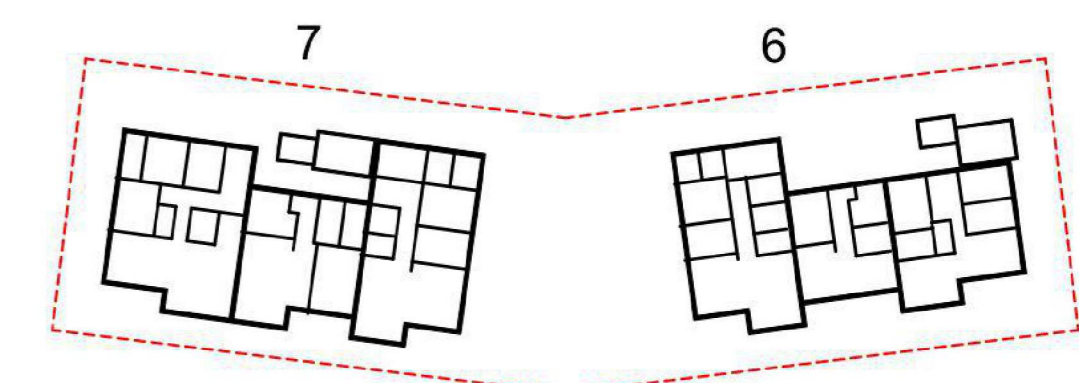



RÅDGIVENDE
INGENIØRER MRIF
VVS • ENERGI • MILJØ

Oppdragsgiver Reigstad Bygg og Eiendom AS	Disiplin RIV	Utført av DB/PM/PK
Tittel ALVERPARKEN BYGG 6 OG 7	Kontr. av RIK	Godkj. av DHJ
Dato 26.10.2021	Målestokk 1:50	Format A1
PLAN TAK BYGG 7	Oppdragsleder KJ	
VVS ANLEGG		

ARBEIDSTEGNING FORELØPIG

Oppdragsnr.	Tegningsnummer (bygg-et-fag-syst-type-åpenr)	Status	Rev.
1331	V-300-20-07-04	---	A