


| | | | | | | | | | | | | | | |
|------------|------|--------|-------|---------|-------|---------|----|---------|-------|---------|-------|----------|-----|--------|
| PROFIL NR. | 0.00 | 3.79 | 16.52 | 21.76 | 33.95 | 39.06 | 50 | 64.39 | 66.16 | 76.39 | 96.67 | 98.29 | 100 | 112.89 |
| HOR. KURV. | | R=6.00 | | R=25.00 | | R=19.00 | | R=28.00 | | A=22.00 | | R=115.00 | | |

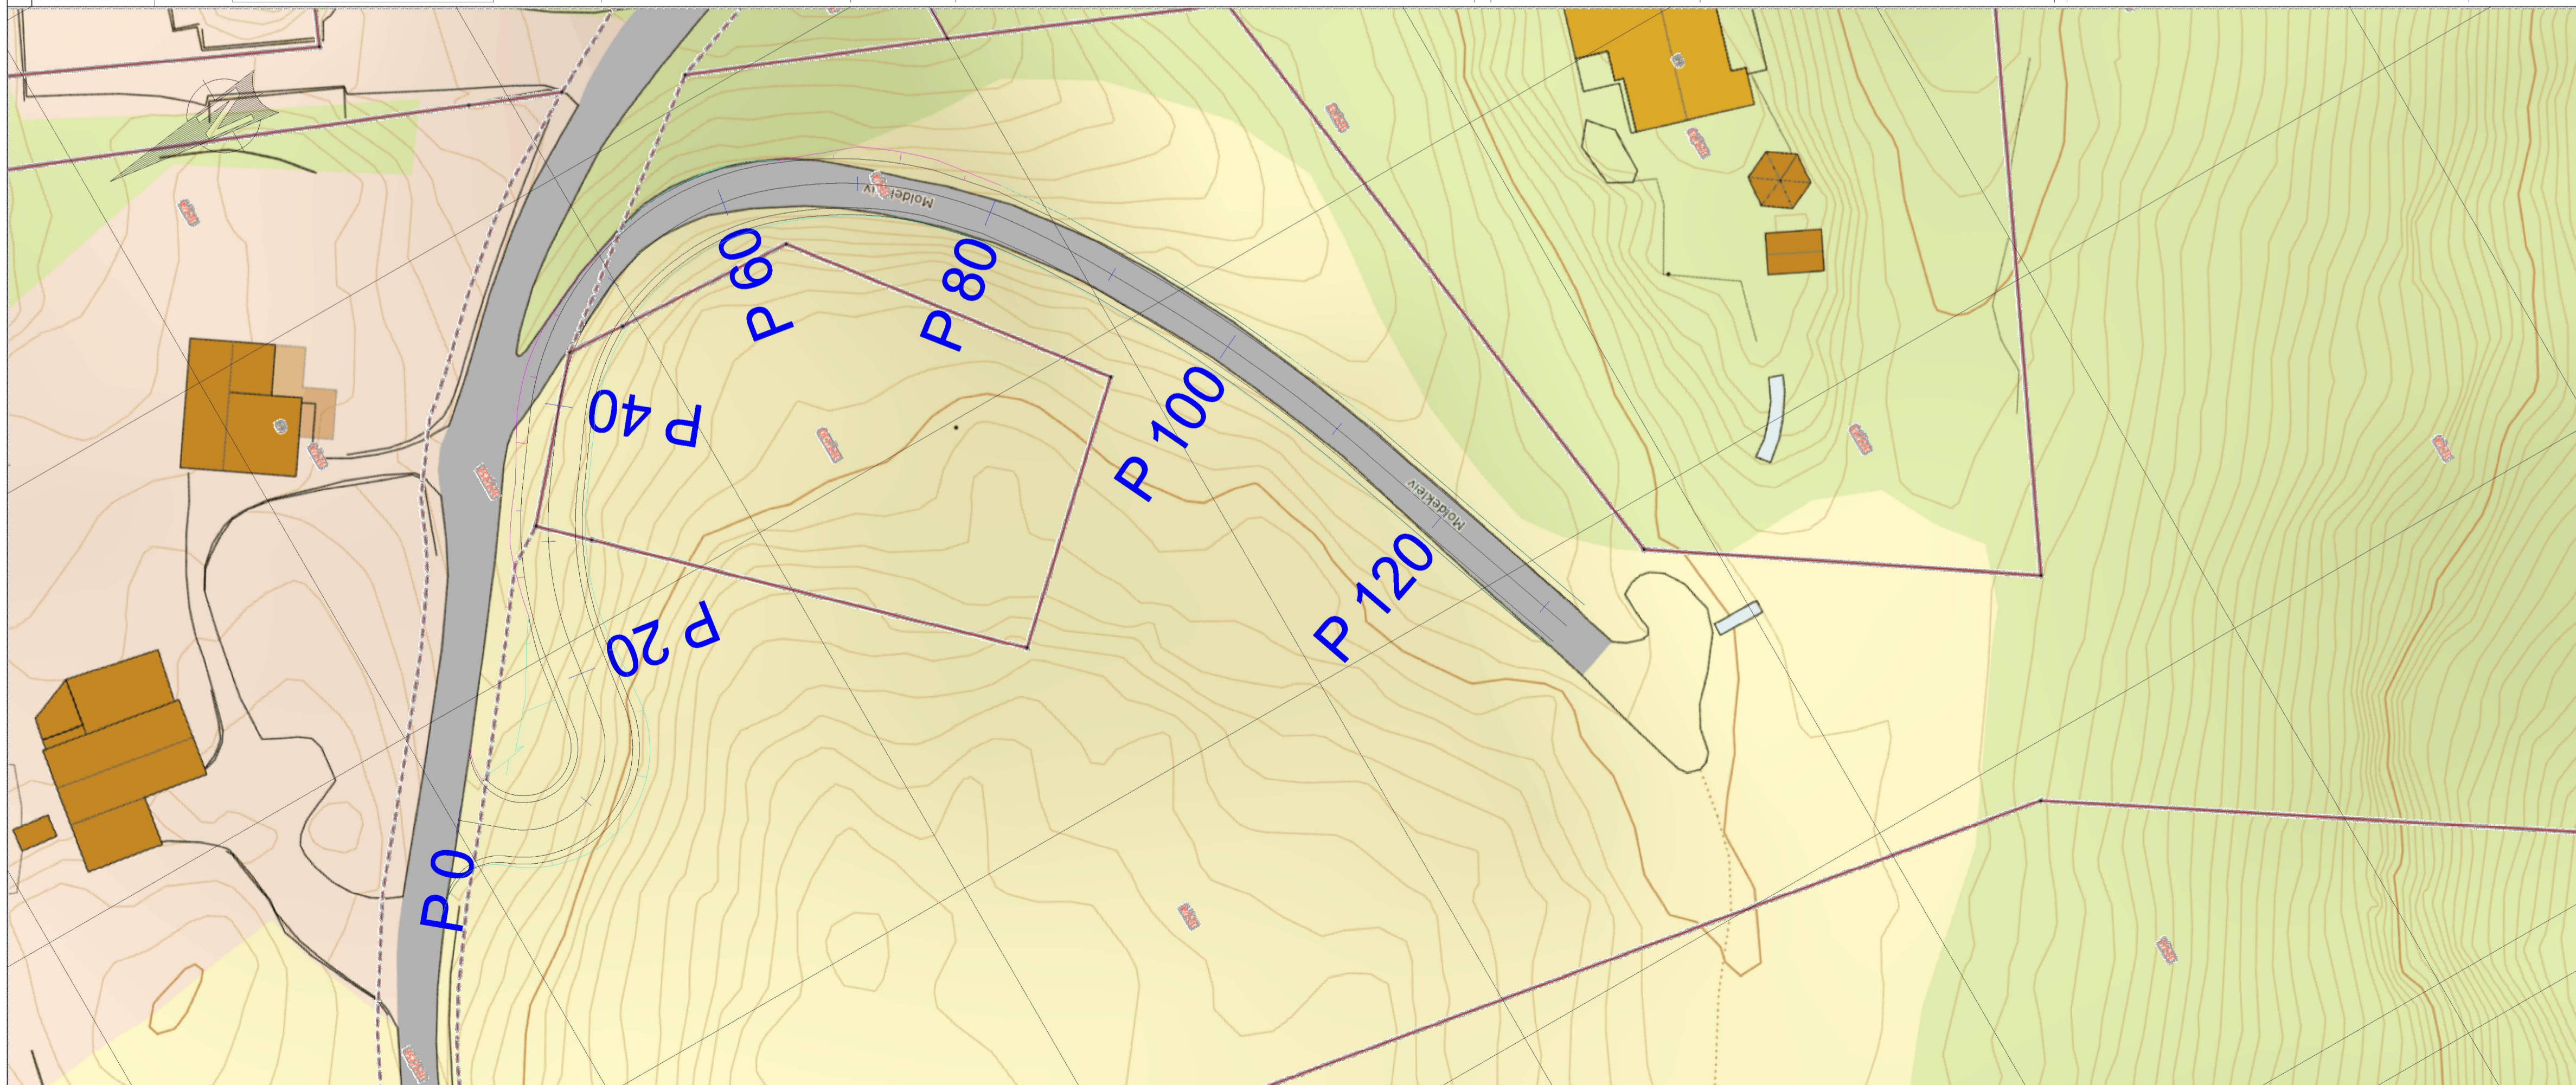

| | | | | | | |
|------------------------------|------------|----------------|----|-----------------|-----------|--------------|
| Dato | 12.12.2022 | Konstr./tegn | MM | Godkjent | Målestokk | 1:200, 1:300 |
| ETRS89/UTM SONE 32N | | NN 2000 høyder | | Erstatning for: | | |
| Lengdeprofiltegning | | | | Erstattet av: | | |
| Moldekleiv 68, 5919 Frekhaug | | | | 201 | | |
| Gnr/Bnr 327/73 | | | | Henvisning: | | |
| Beregning: | | | | | | |