

8

7

6

5

4

3

2

1

F

E

E


D

C


B

A



Front (sett fra sør)

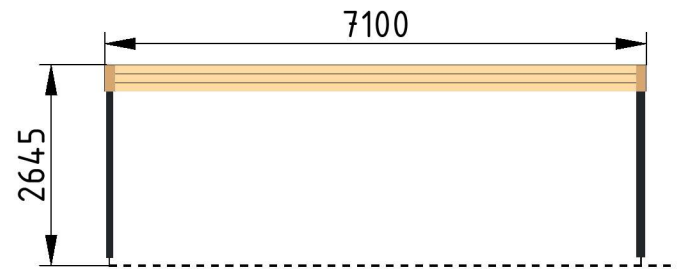

Side (sett fra Vest)

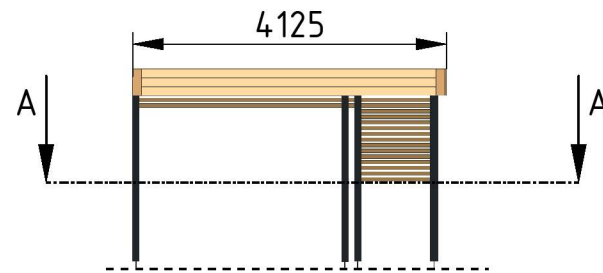

Bak (sett fra Nord)

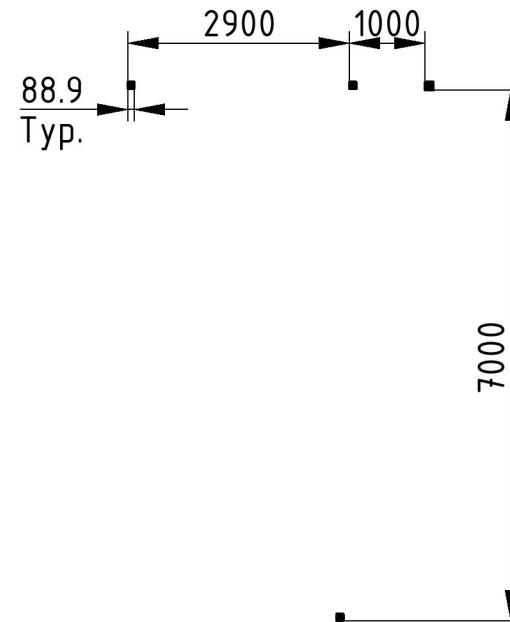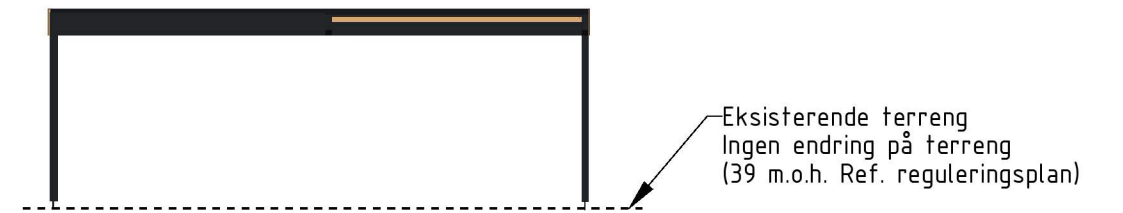


Snitt A-A

Isometrisk riss



Målestokk: 1:100
 Alle mål i millimeter med mindre annet er vist

| | | | Permissible deviations for dimension s without a tolerance indication | | | | | | | | | Item | Qty | Id. no | Description | Drg. no./Type | | | Material | |
|---|-------------|-------------|---|------|---------------------|--------|-------------------|--------|--------|-------|---------|------------|------|--|----------------|---------------|---|-----------------------|--------------|--|
| Dim & tolerance | Upper limit | Lower limit | Linear dimension or shortest leg of an angle | | Machined: Tolerance | | Welded: Tolerance | | | | | | | This drawing is our property. It is not to be traced, copied or published without our written consent, nor to be misused in any way. | | |  FRAMO an Alfa Laval brand | Weld. drg./Cast. drg. | | |
| | | | over | to | linear | angle | linear | angle | Status | Sign. | Date | | | | | | | | | |
| Permissible deviations for dimensions with a tolerance indication | | | 6 | 30 | ± 0,1 | ± 0,5° | ± 1 | ± 0,6° | | | | | | Constr. | S.EKNES | 12-May-23 | Carport Plantegning - | Replaces: | | |
| Surface roughness in Ra (µm) | | | 30 | 120 | ± 0,3 | ± 0,4° | ± 1,5 | | | | | | | Drawn by | S.EKNES | 12-May-23 | | PLANTEGNING | | |
| Fill. & edg. not dim. | | | 120 | 315 | ± 0,5 | ± 0,3° | ± 2 | ± 0,5° | | | | | | Checked | K.H.EKNES | 12-May-23 | | | | |
| Fillefs | | | 315 | 1000 | ± 0,8 | | ± 3 | | | | | | | Prot.rel. | | | | | | |
| Edges | | | 1000 | 2000 | ± 1,2 | | ± 4 | ± 0,3° | | | | | | Prod.rel. | - | - | | | Replaced by: | |
| | | | 2000 | 4000 | ± 2 | | ± 5 | | | | | | | | | | | | | |
| | | | 4000 | 8000 | ± 3 | | | | | | | | | | | | | | | |
| | | | | | | ± 0,2° | | | R. | Zone | R.O.no. | Sign./Date | Ctrl | Project. used | Original Scale | | | | | |