


| | | | | | | | | | | | | | | | | | |
|------------|---------|-------|-------|-------|---------|-------|-------|-------|-------|-------|-------|------|-------|------|-------|------|-------|
| HOR. KURV. | R=18.92 | R=00 | R=217 | R=00 | R=18.92 | R=100 | R=217 | R=217 | R=00 | | | | | | | | |
| BREDDEUTV. | | | | | | | | | | | | | | | | | |
| VEIBANE H. | -0.30 | -0.25 | 32.39 | -0.43 | 33.62 | 0.03 | 34.72 | -0.22 | 35.35 | -0.19 | 35.67 | 0.21 | 35.97 | 0.73 | 36.26 | 0.24 | 36.32 |
| SKJ./FYLL. | | | | | | | | | | | | | | | | | |

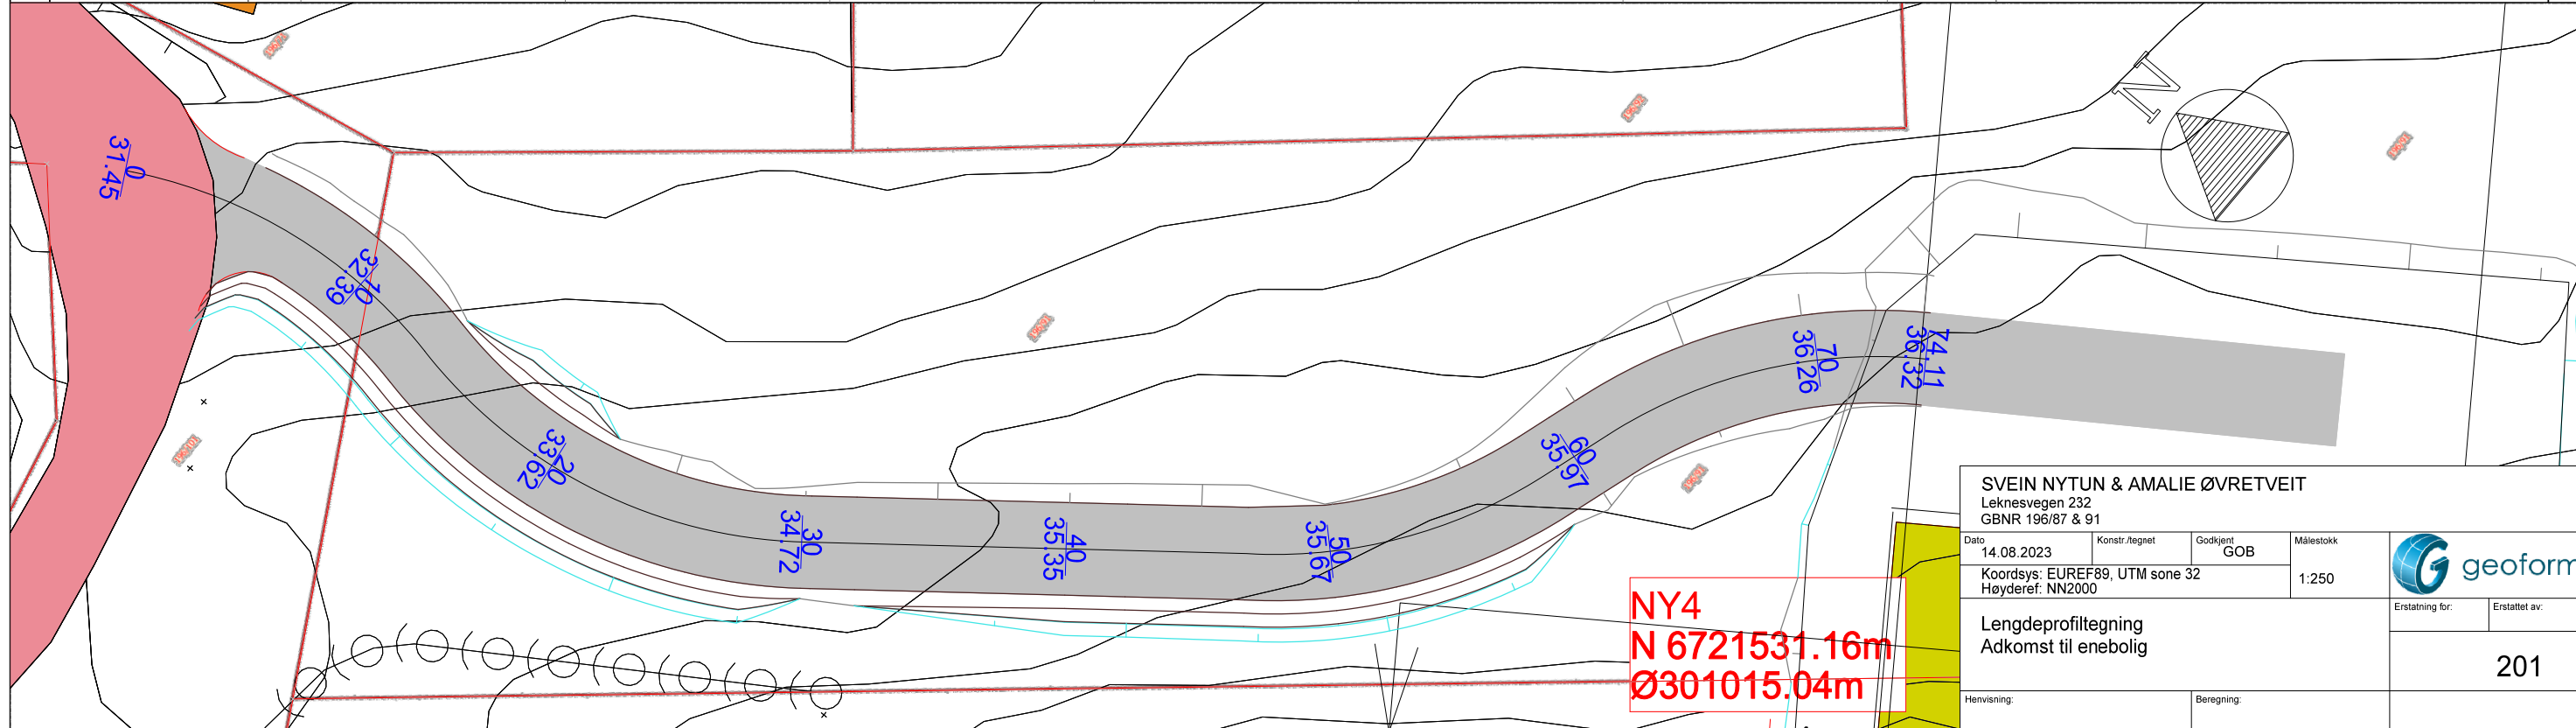

NY4
N 6721531.16m
Ø301015.04m

SVEIN NYTUN & AMALIE ØVRETVEIT
 Leknesvegen 232
 GBNR 196/87 & 91

| | | | |
|--|----------------|----------------------|--|
| Dato: 14.08.2023 | Konstr./tegnet | Godkjent: GOB | Målestokk: 1:250 |
| Koordsys: EUREF89, UTM sone 32 Høyderef: NN2000 | | | |
| Lengdeprofiltegning Adkomst til enebolig | | | |
| Henvisning: | | Beregning: | Erstatning for: Erstattet av: 201 |