



1 Plan 01

1 : 100

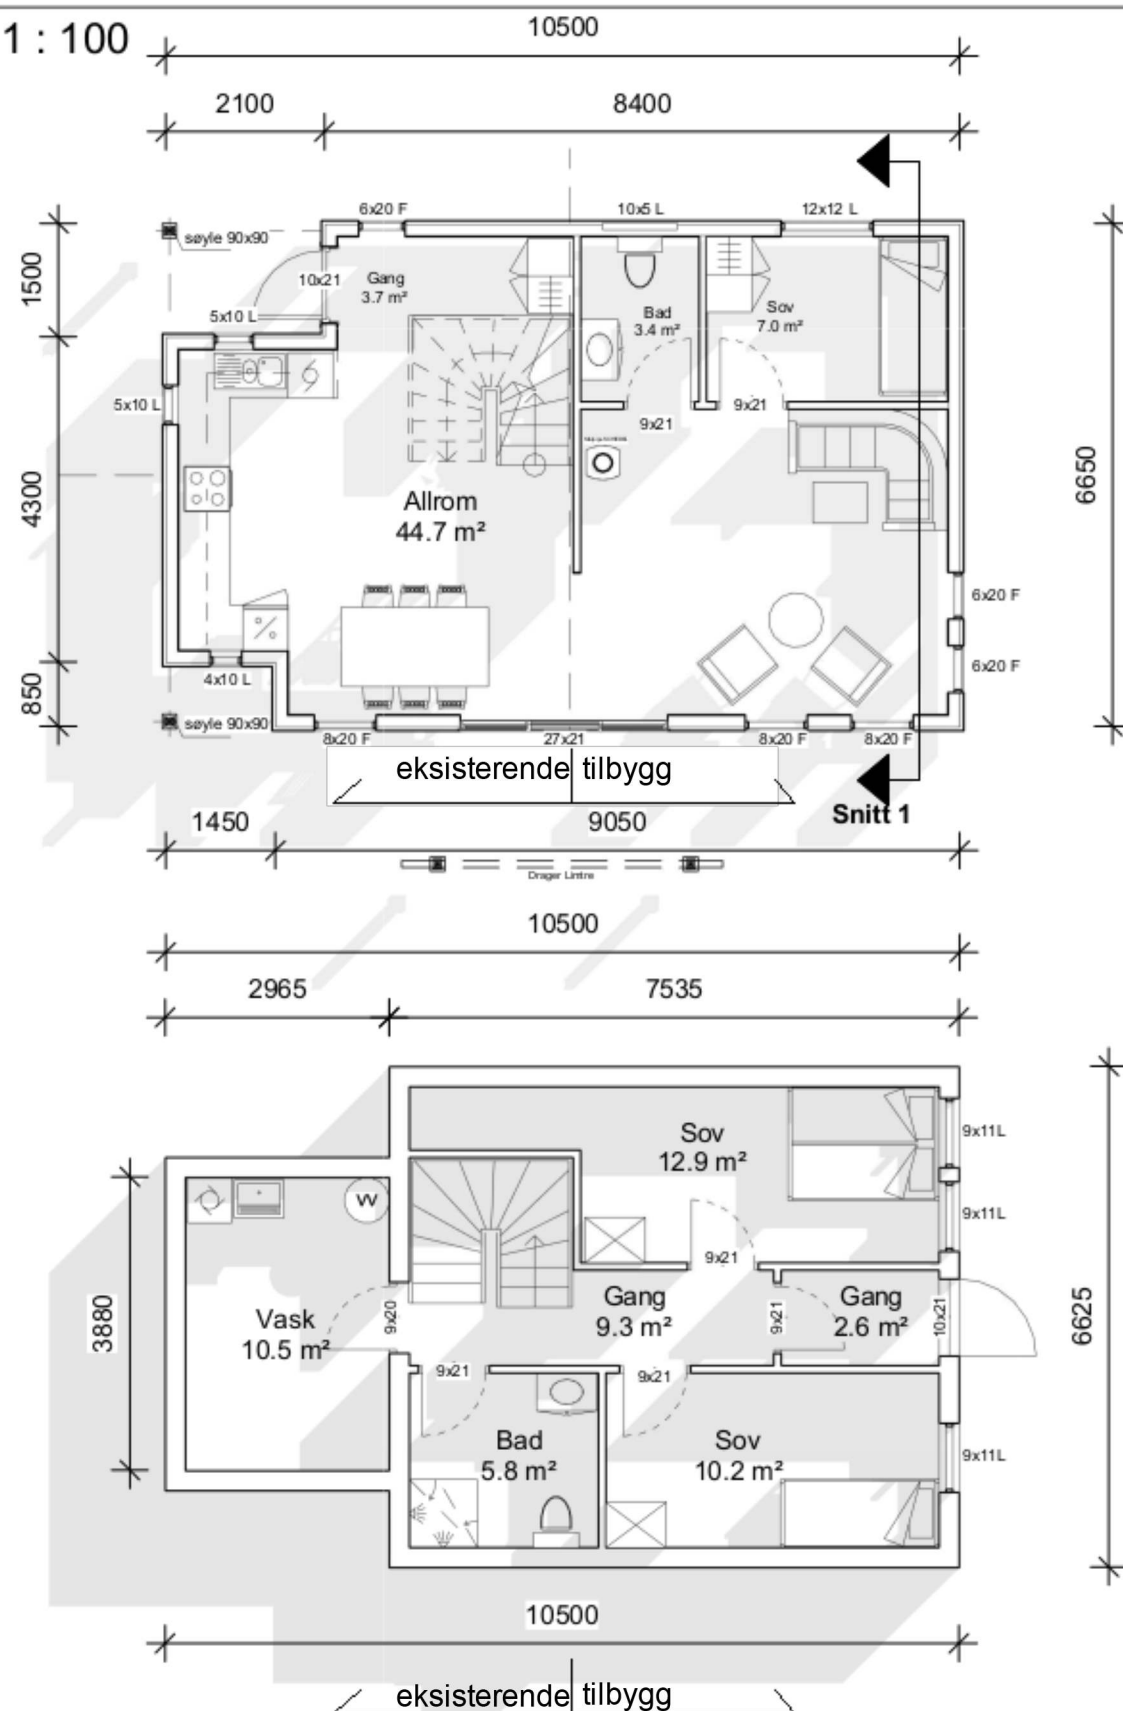

Eksisterende BRA 1 etg	26 m²
Eksisterende BRA Kjeller	11 m²
Ny BRA 1 etg	38.4 m²
Ny BRA Kjeller	43.2 m²
Eksisterende BYA	30.6 m²
Ny BYA	41 m²
Total BRA	118.6 m²
Total BYA	71.6 m²

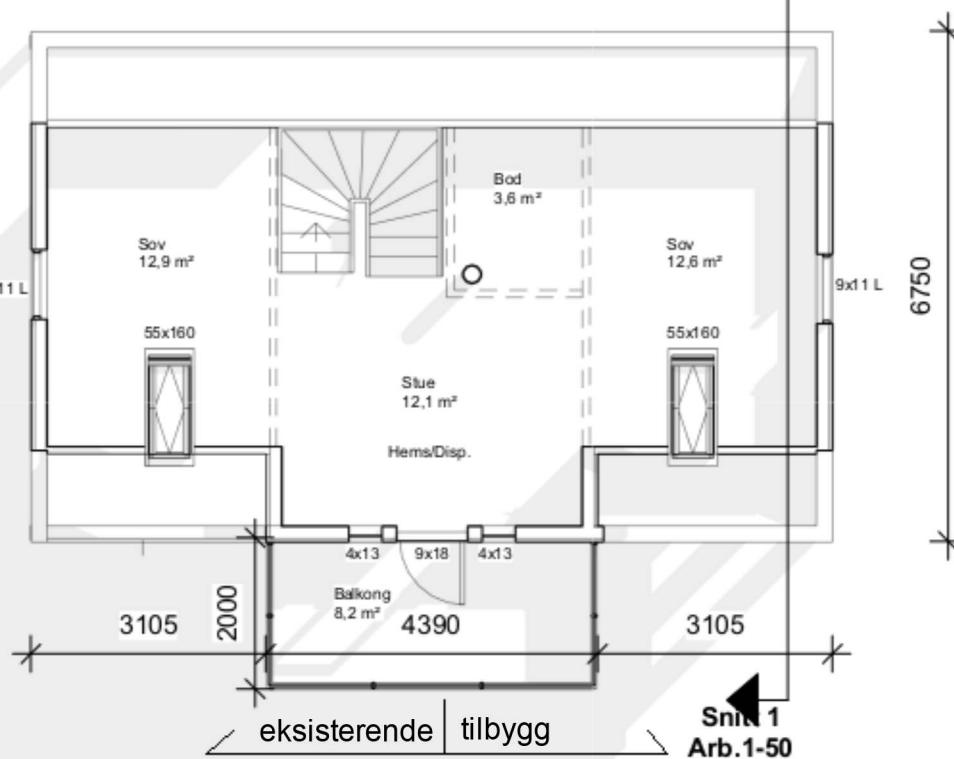

2 Plan 02

1 : 100