


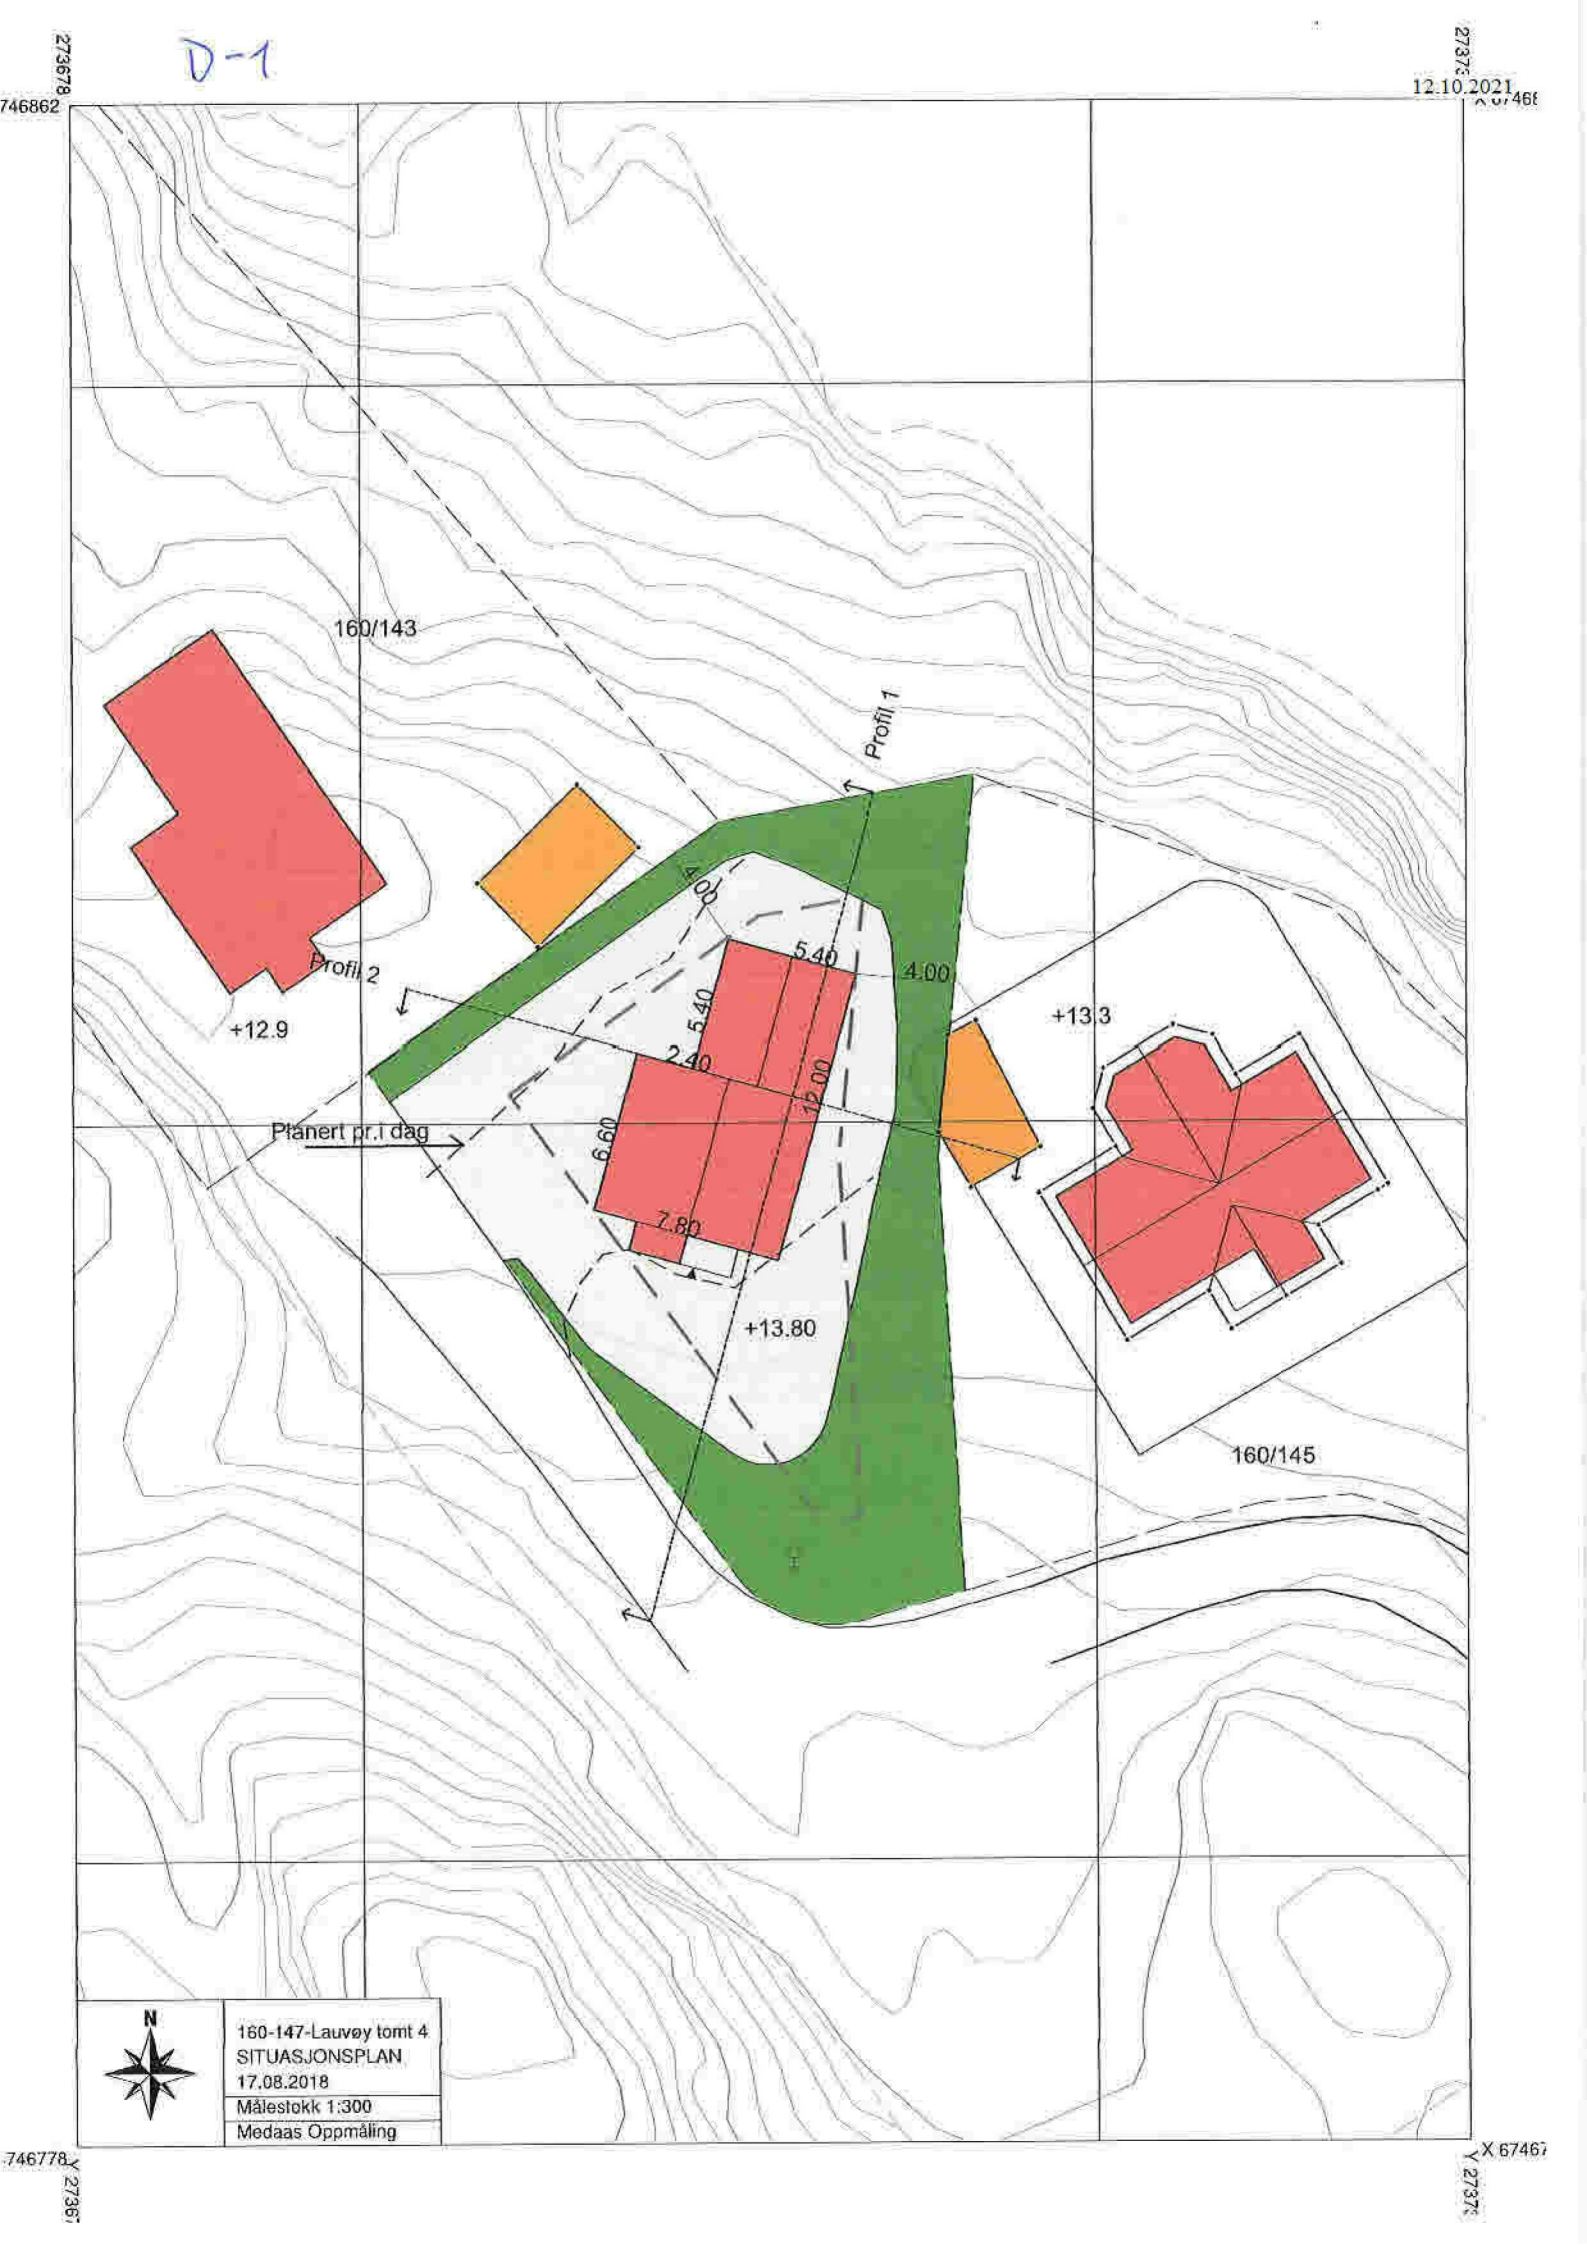

D-1

27373
12.10.2021
X 67467

746862

746778
27367

X 67467
27373



160-147-Lauvøy tomt 4
SITUASJONSPLAN
17.08.2018
Målestokk 1:300
Medaas Oppmåling