


NORD

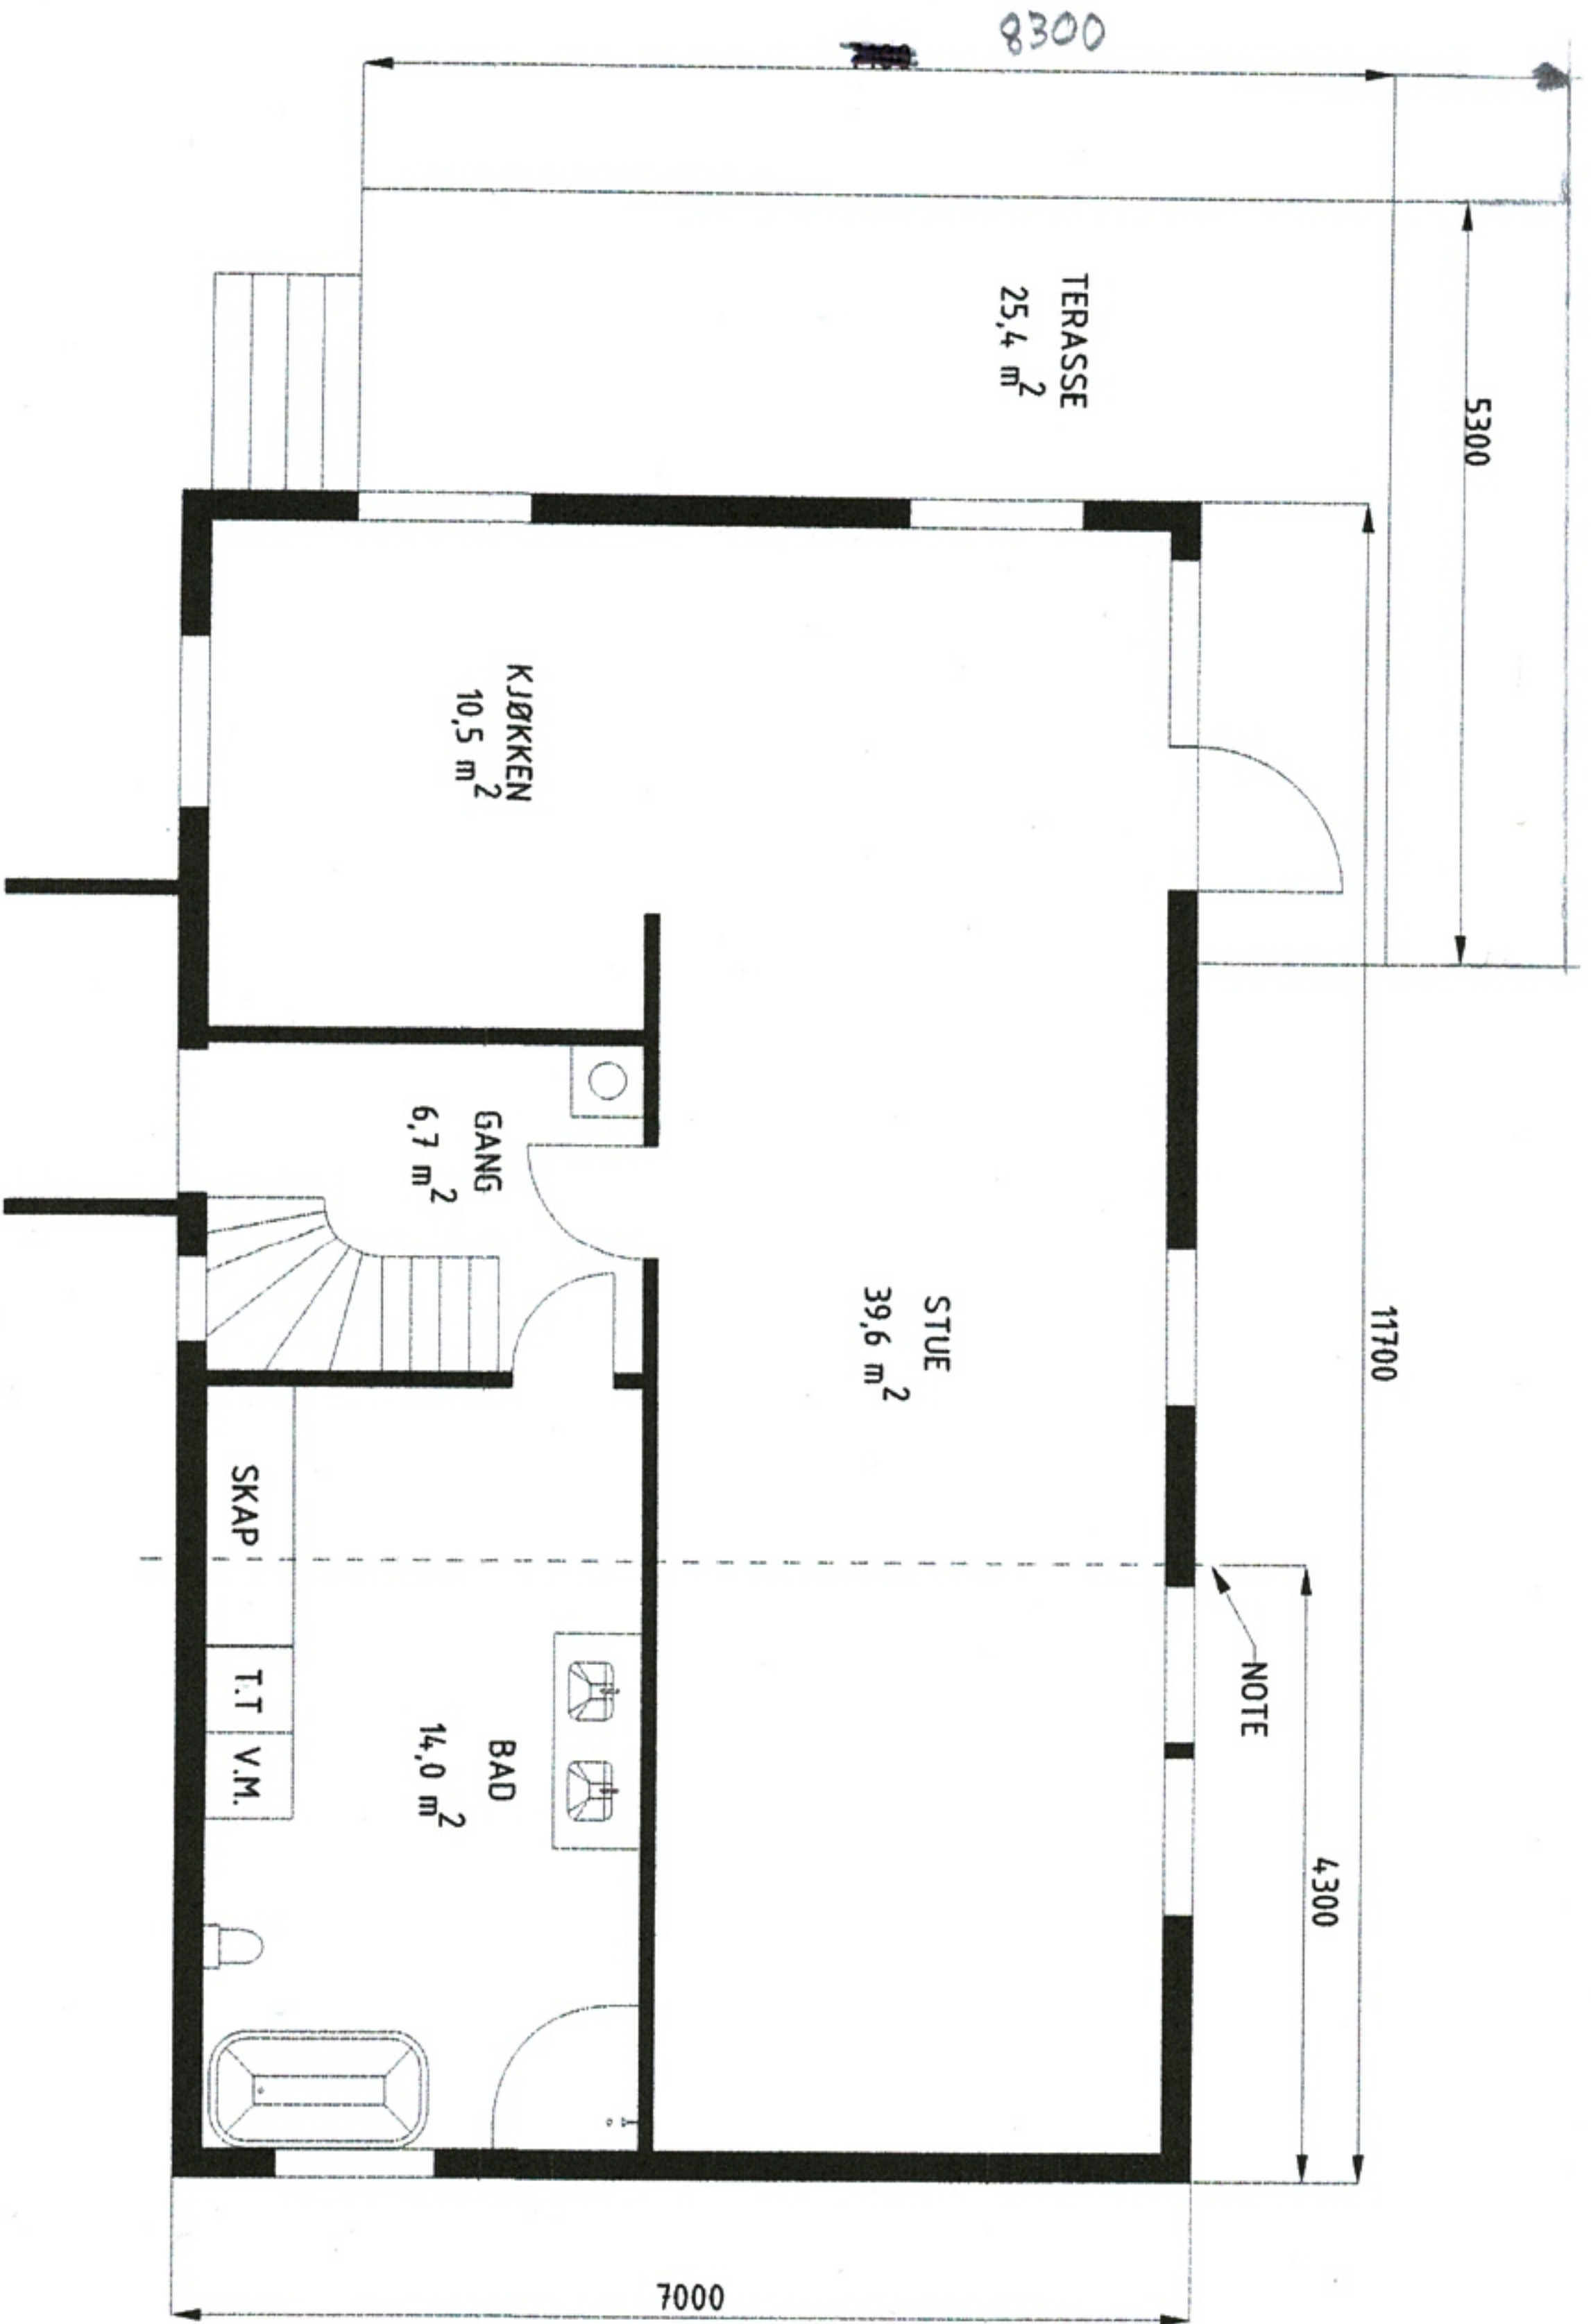

NOTE:  
SKILLELINJE TILBYGG MOT EKISTERENDE BYGG

BYG. 70 m<sup>2</sup>

**A4 - Format**

This drawing is our property. It is not to be traced, copied or published without our written consent, nor to be misused in any way.

Description	
Status	Sign.
Constr.	SE
Drawn by	SE
Checked	KHE
Prod.rel.	JLM
Date	05-Oct-23

1:100

R.	Zone	Sign./Date	Ctrl	Project. used	Original Scale	Prod.rel.	JLM	05-Oct-23
-			-		1:100	Prof. rel.		



**PLANTEGNING  
HOVEDTASJE**

Austrheimvegen 875  
gnr. 142/bnr.52

A

B

C

D

E

F

8

7

6

5

4

3

2

1