


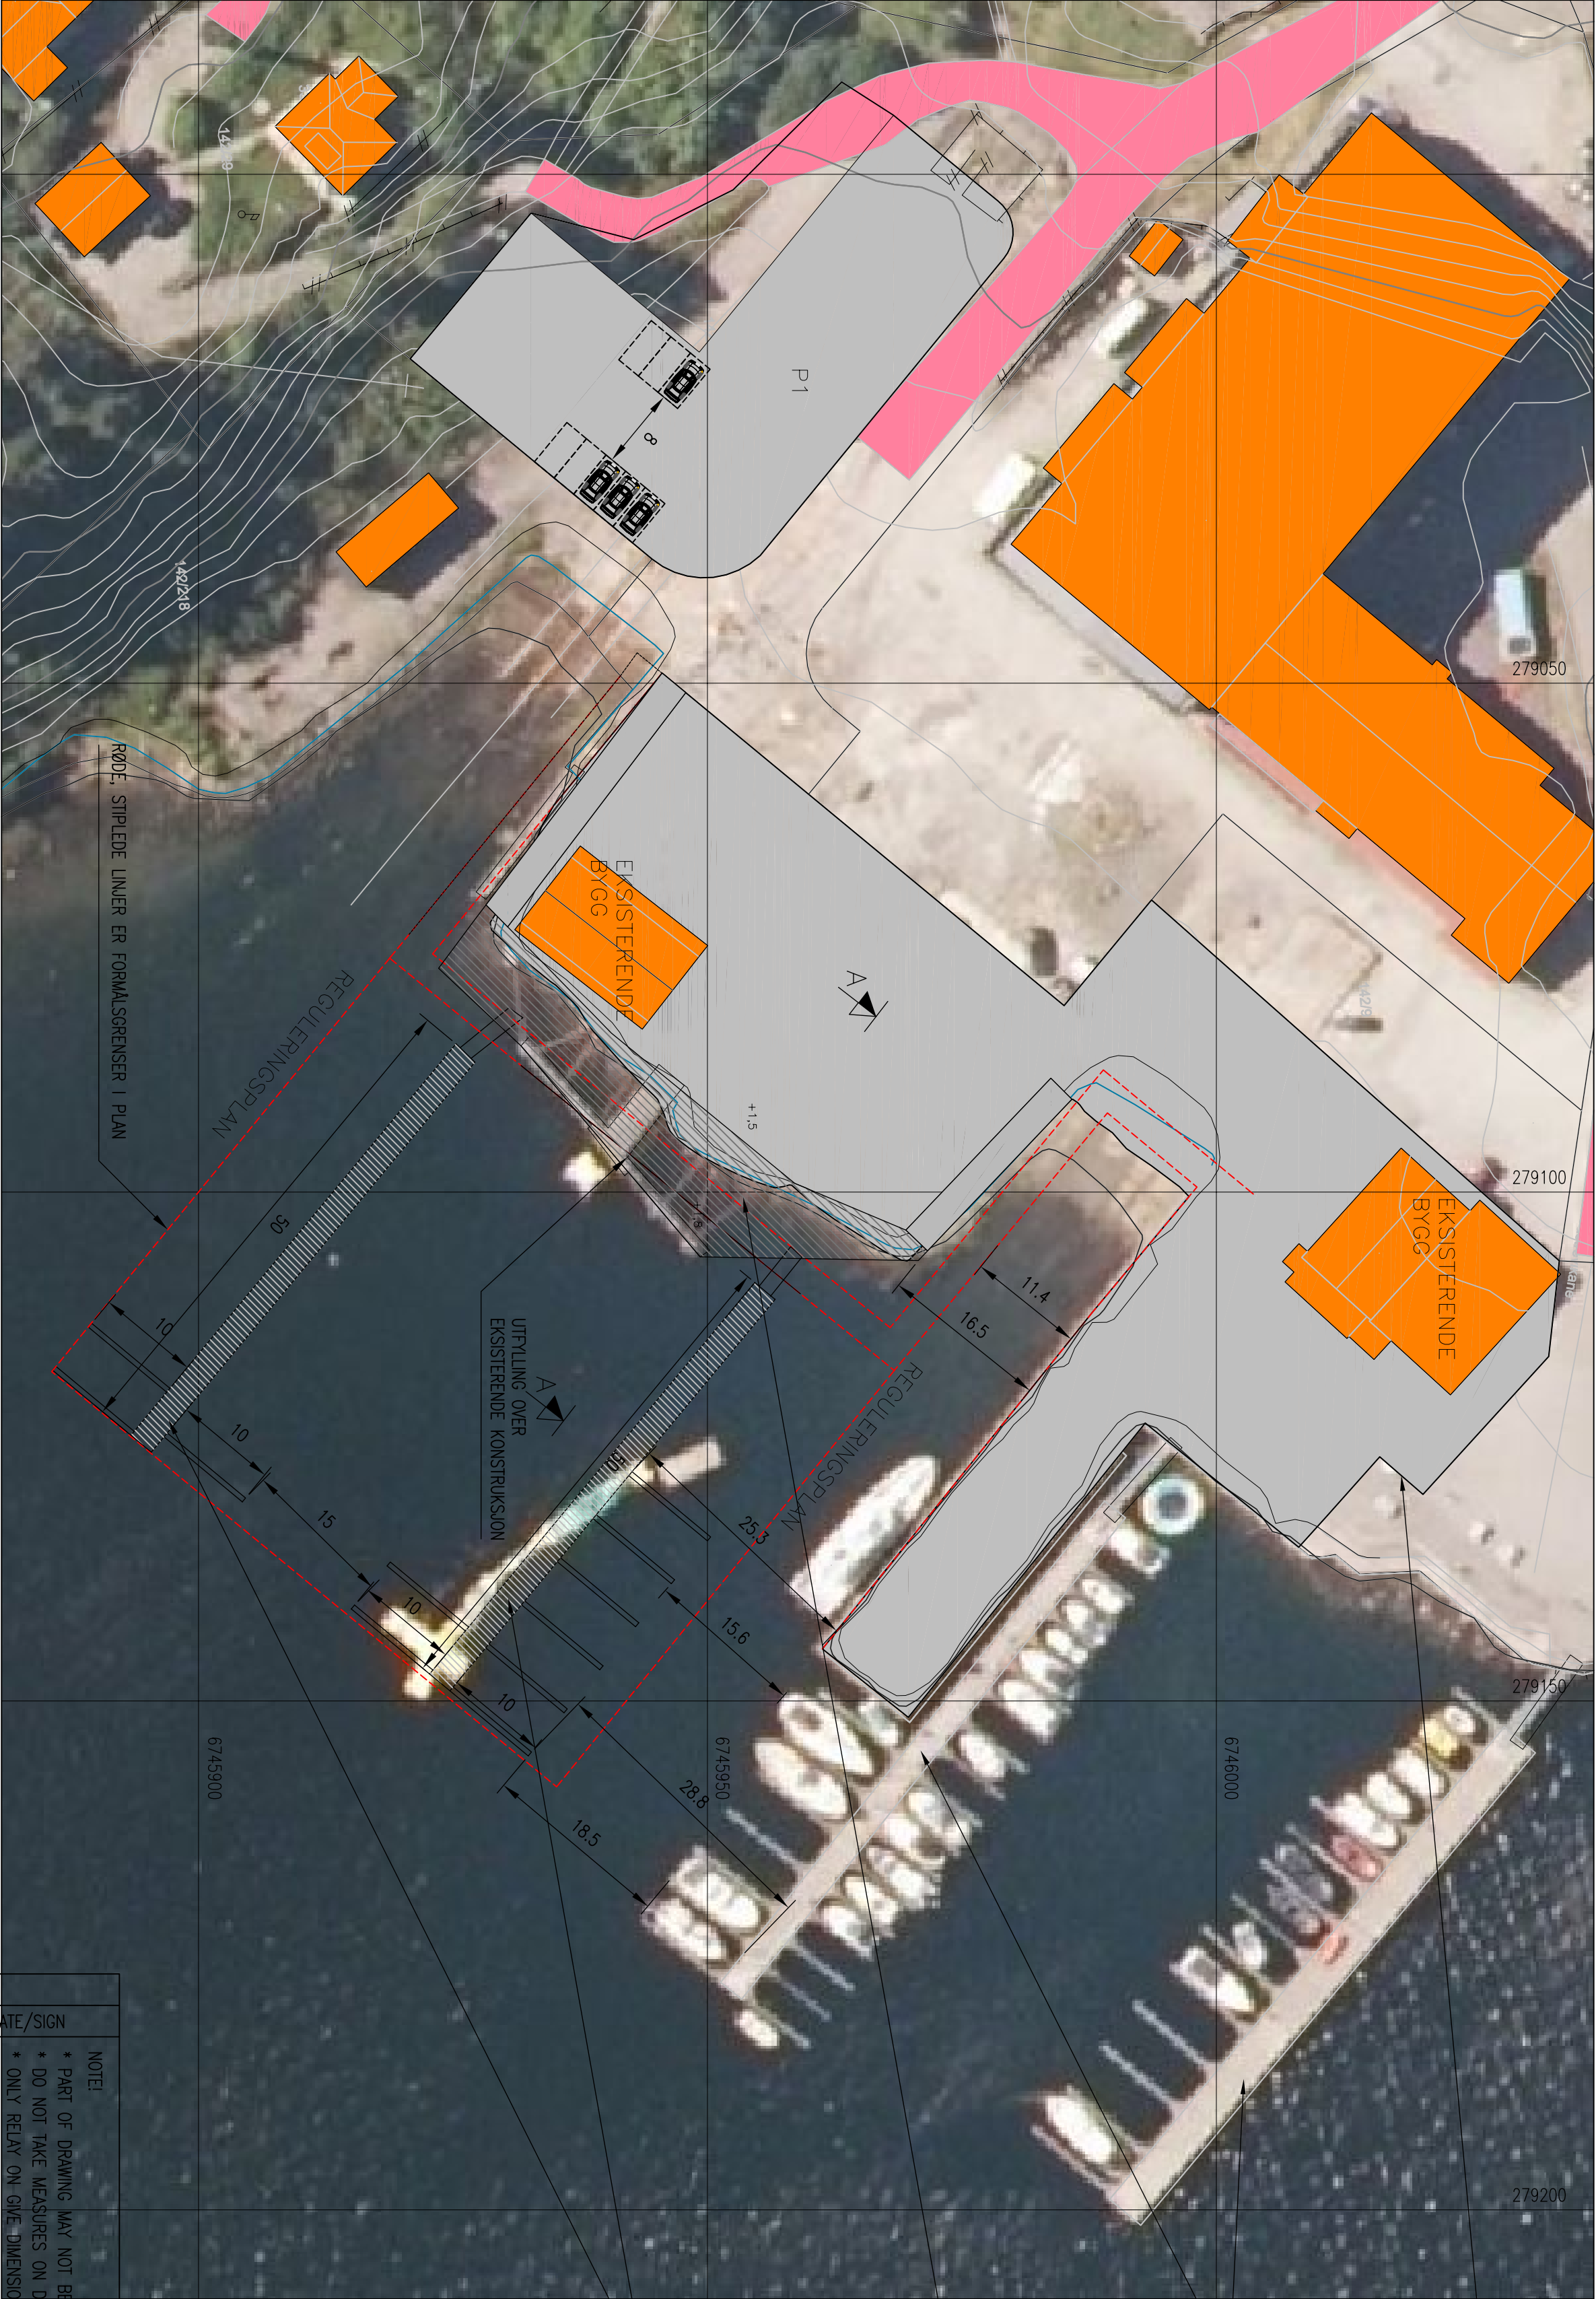

TOMTEGRENSE

EKSISTERENDE UTRIGGER

UTFYLING I SØ MED STØYPT
BETONGDEKKE OVER
KAIFRONT KLES MED TREKLEDNING

NYTT ANLEGG FOR BÅTER,
UTRIGGER.
DET ER TENKT UTRIGGER
5, 8 OG 10m.



DATE/SIGN	NOTE!	ACCORDING TO INTERNATIONAL LAWS, THIS DRAWING IS THE PROPERTY OF ARKOCONSULT AS. THE DRAWING CAN NOT BE USED, MADE PUBLIC OR HANDED OVER TO A THIRD PARTY WITHOUT OUR WRITTEN CONSENT. ANY INFRINGEMENT WILL LEAD TO LEGAL PROCEEDINGS.
	* PART OF DRAWING MAY NOT BE SHOWN IN SCALE * DO NOT TAKE MEASURES ON DRAWING * ONLY RELY ON GIVE DIMENSIONS	
REV.	DESCRIPTION	
	MASTREVIK EIENDOMSSKAP AS KAN OG FLYTEBRYGGE	REVISION/DATE:
	GBNR. 142/220, AUSTRHEIM SITUASJONSPLAN	PROJECT NO.: 2020234
		DRAWING NO.: 131420234A10
	arkoconsult	SCALE: 1:500 FORMAT: A2
	ARKOCONSULT AS, Postboks 103, 5291 Volestf. Tel.: 56390003 – Fax: 56191130 – Mob.: 93241511 Mail: post@arkoconsult.no – Orgnr.: 918269665 MVA	DRAWN: LAH CHECKED: PKT DATE: 12.01.21

SITUASJONSPLAN

GBNR.142, BNR.220, AUSTRHEIM KOMMUNE