
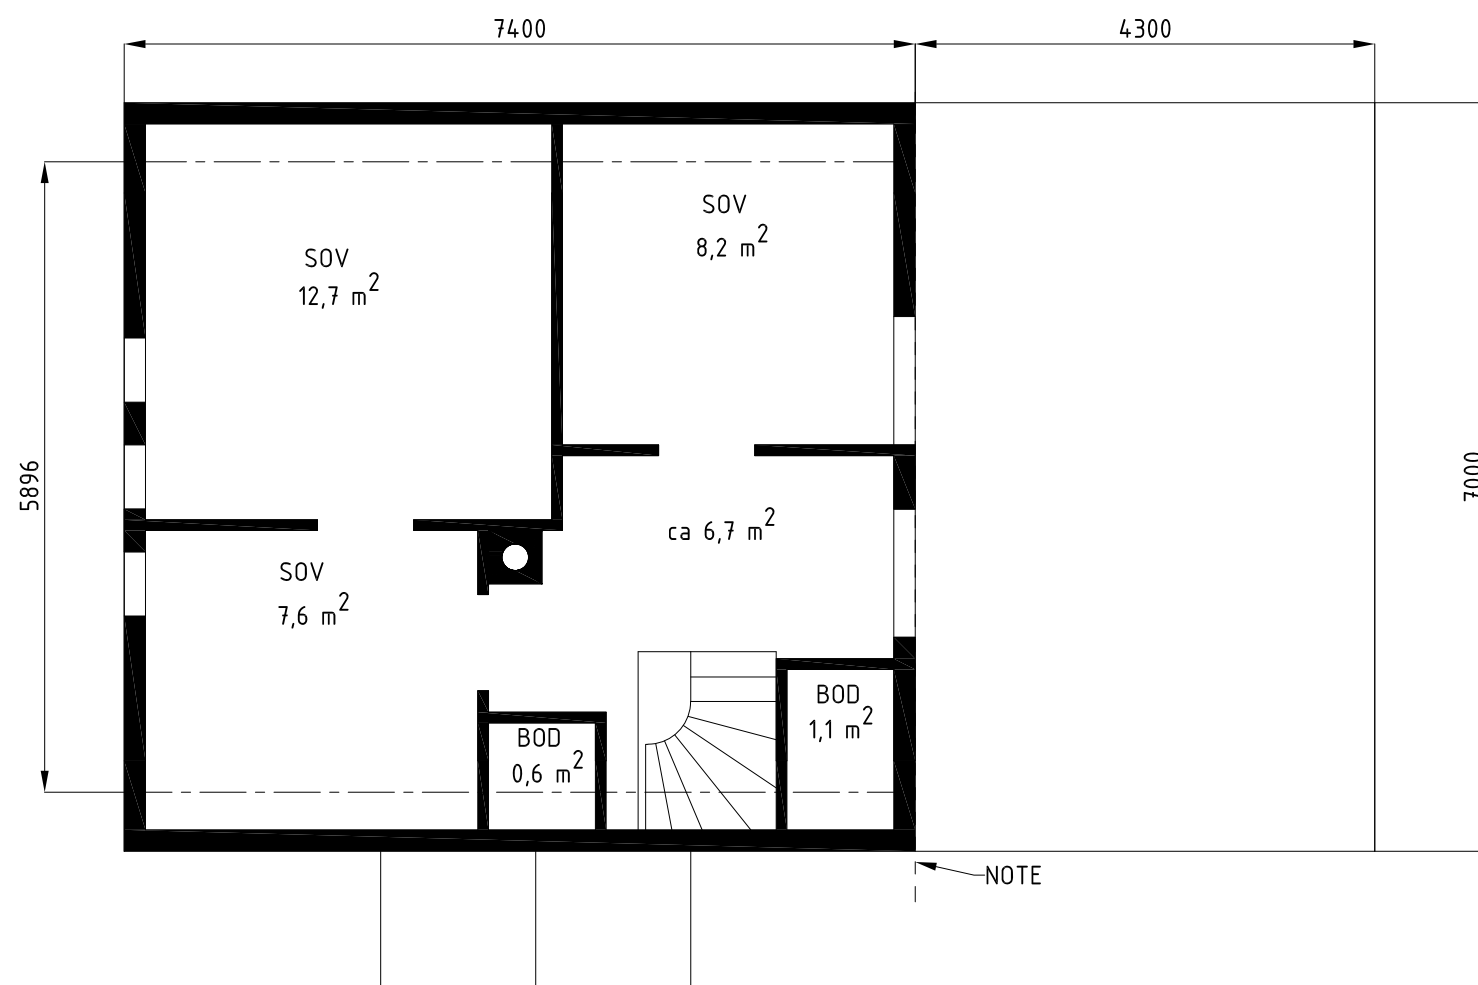
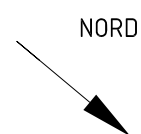


 

NOTE:
SKILLELINJE TILBYGG MOT EKSISTERENDE BYGG

				This drawing is our property. It is not to be traced, copied or published without our written consent, nor to be misused in any way.	Description				PLANTEGNING LOFT
					Status	Sign.	Date		
					Constr.	SE	05-Oct-23		
					Drawn by	SE	05-Oct-23		
					Checked	KHE	05-Oct-23		
-		-	-	 1:100	Prot.rel.				
R.	Zone	Sign./Date	Ctrl		Project. used	Original Scale	Prod.rel.	JLM	05-Oct-23

Austrheimvegen 875
gnr.142/bnr.52