




30

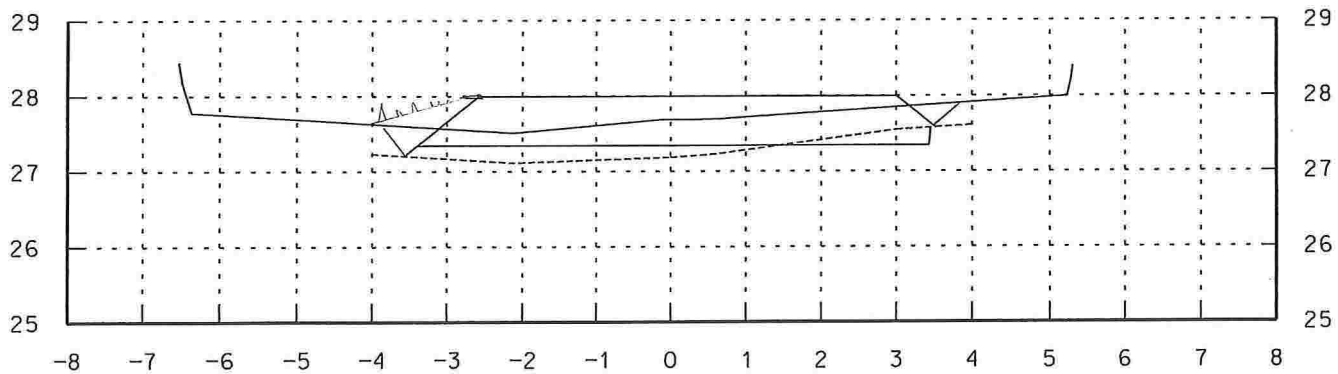


20

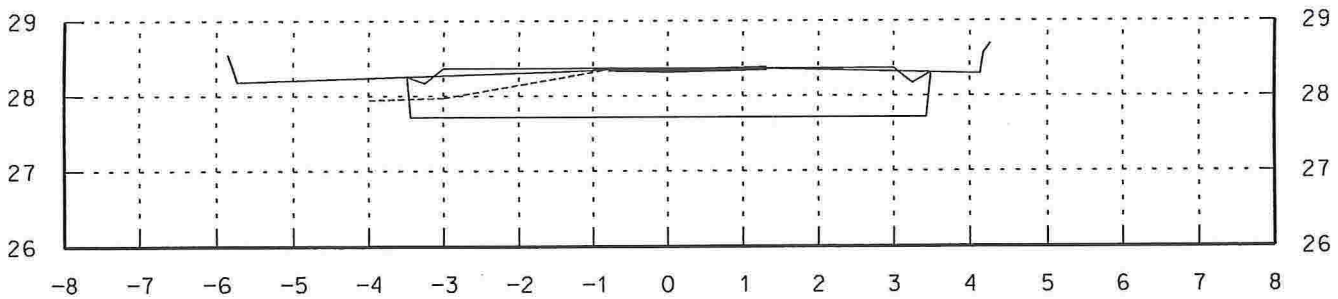


10

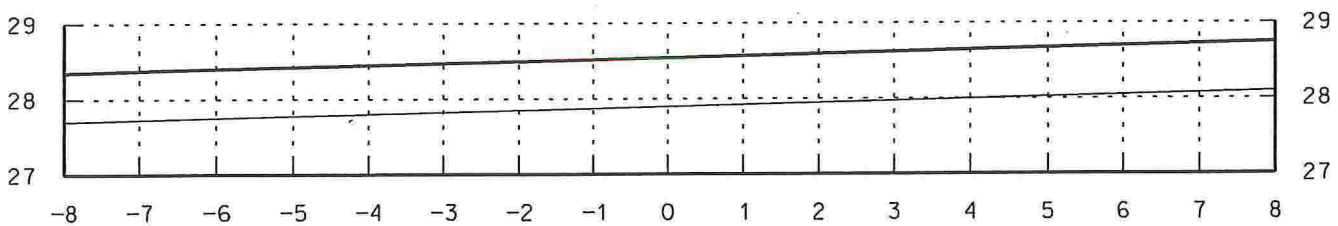

0

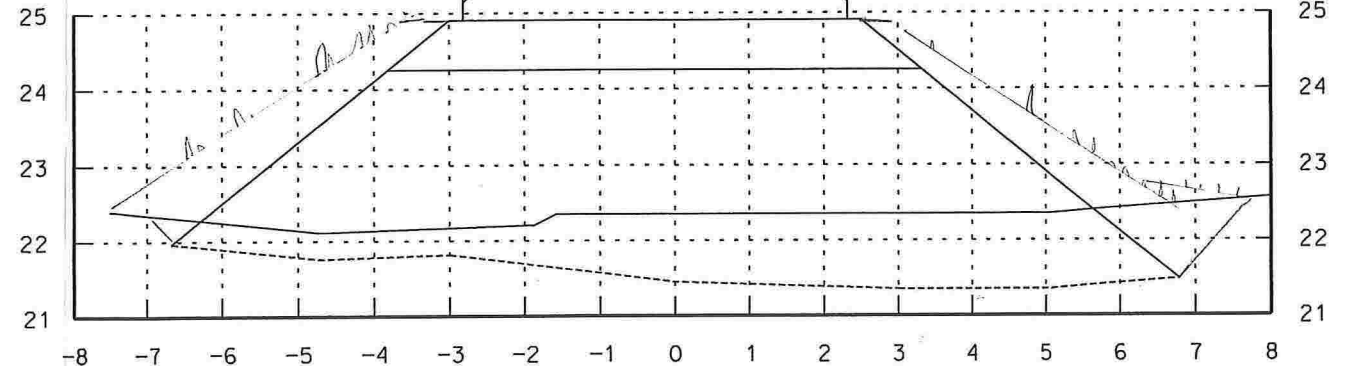

50

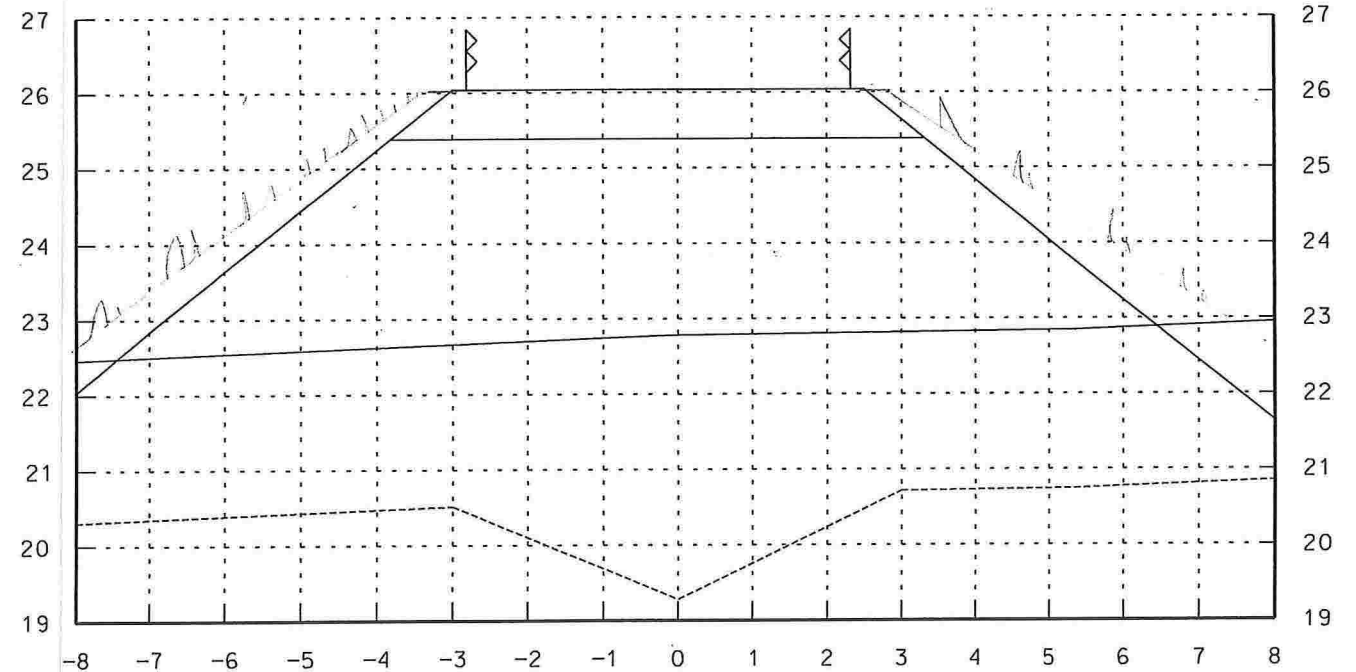

40




SØK  
SAM  
PRO  
KPR  
KUT

NR.	ENDRINGER/SAKSBEHANDLING	SIGN.	DATO
-----	--------------------------	-------	------

LINDÅS TOMTESELSKAP A.S.  
BOLIGFELT HUNDVIN, TRINN 3  
TVERRPROFIL ATKOMSTVEG  
VEG 4, pel 0-50


DATO 30.06.2010  
PROSJ.L.  
MÅL 1:100 A3  
TEGN. NR.  
130300-5.1

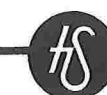


**Ing. Stein Hallgren**  
VVA-planlegging as

Tjuvikveien 4 - 5108 Hordvik - Telefon 55 19 10 01 - Telefaks 55 19 14 10




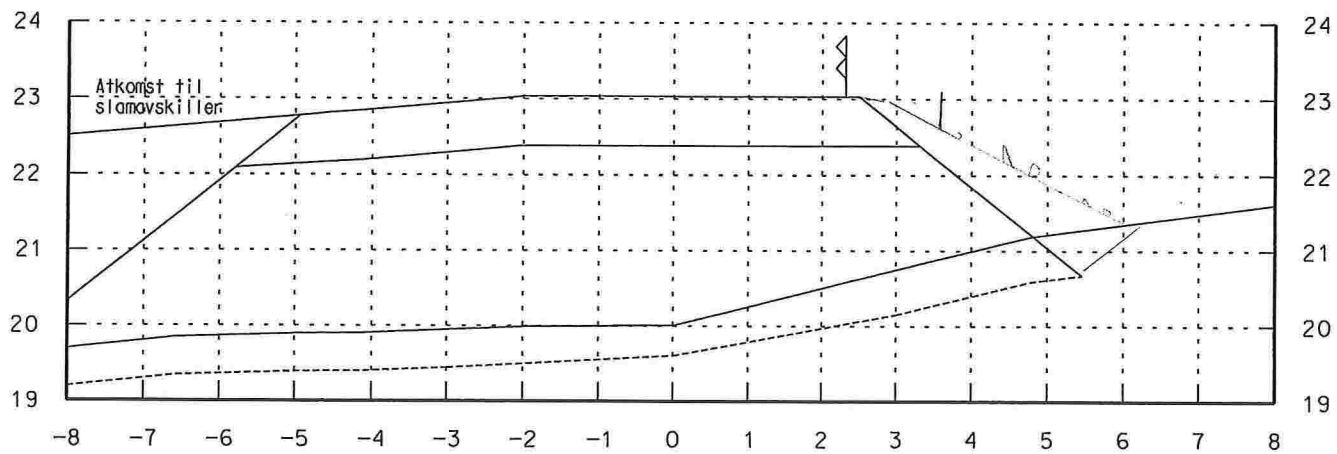


80

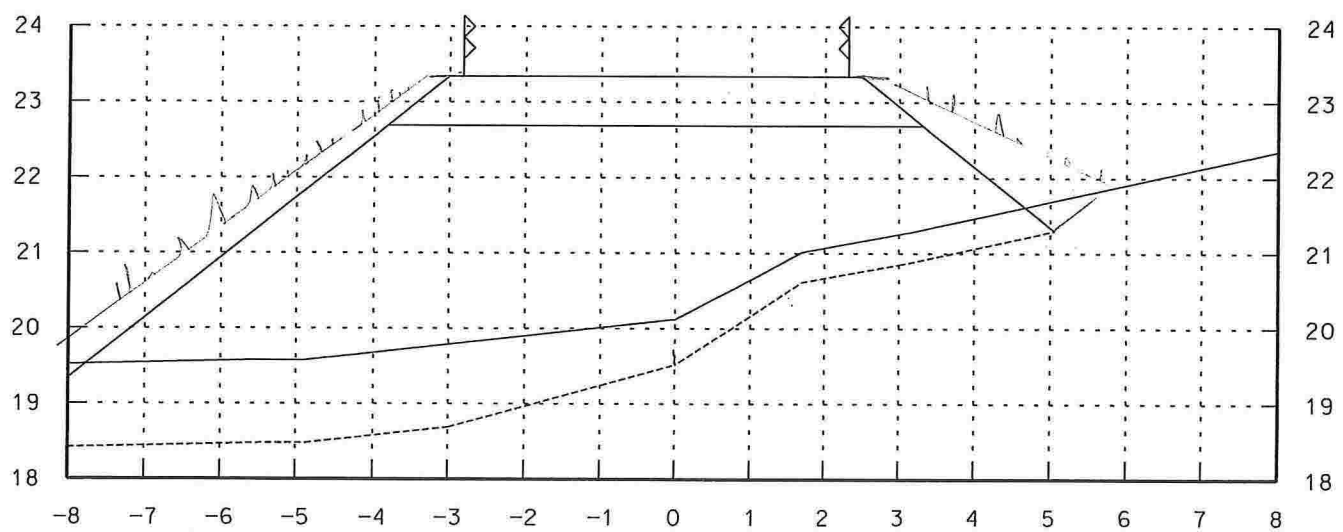


70

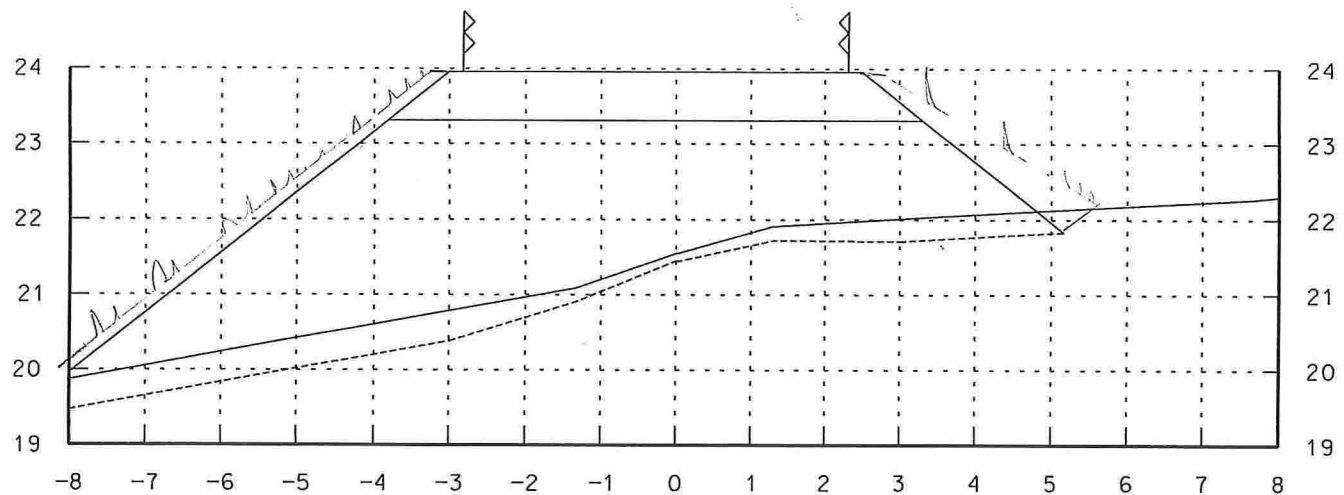


60

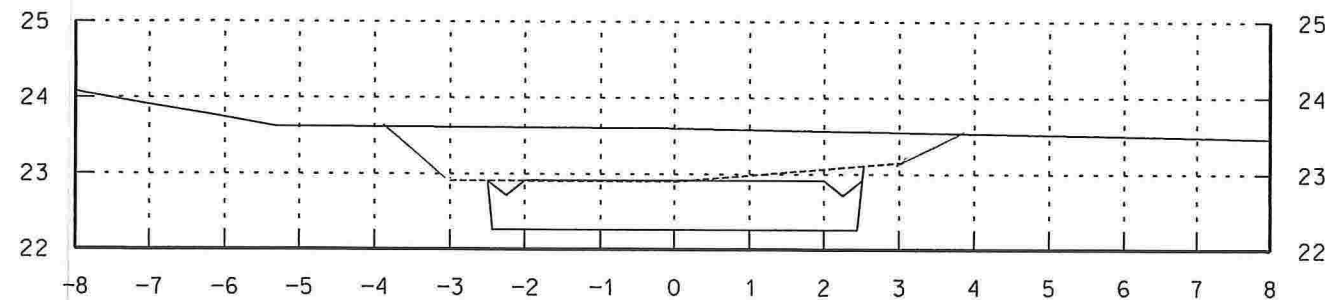

110

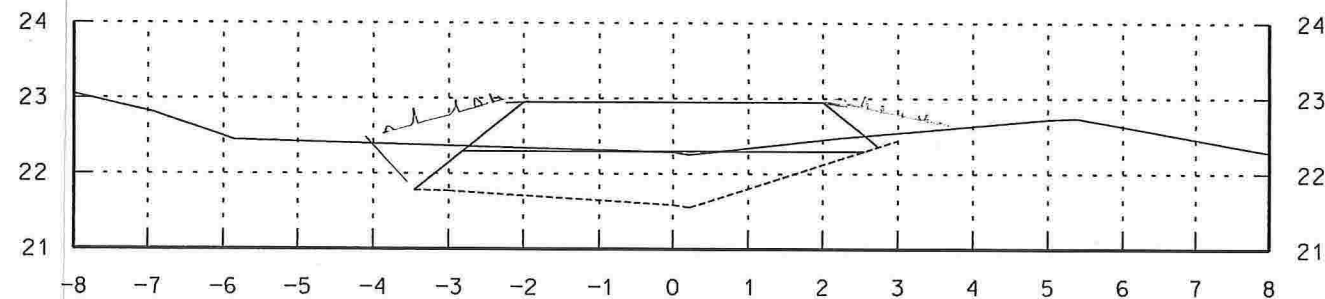

100

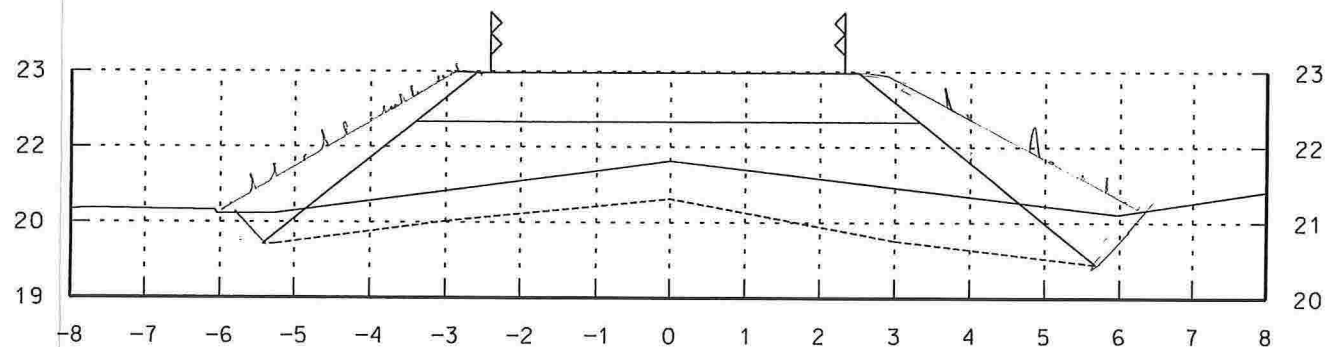

90



SGK  
SAM  
PRO  
KPR  
KUT

NR.	ENDRINGER/SAKSBEHANDLING	SIGN.	DATO
-----	--------------------------	-------	------

LINDÅS TOMTESELSKAP A.S.  
BOLIGFELT HUNDVIN, TRINN 3  
TVERRPROFIL ATKOMSTVEG  
VEG 4, pel 60-110

DATO 30.06.2010

PROSJ.L.  
MÅL 1:100 A3

TEGN. NR.  
130300-5.2




**Ing. Stein Hallgren**  
VVA-planlegging as


Tjuvikvelen 4 - 5108 Hordvik - Telefon 55 19 10 01 - Telefax 55 19 14 10






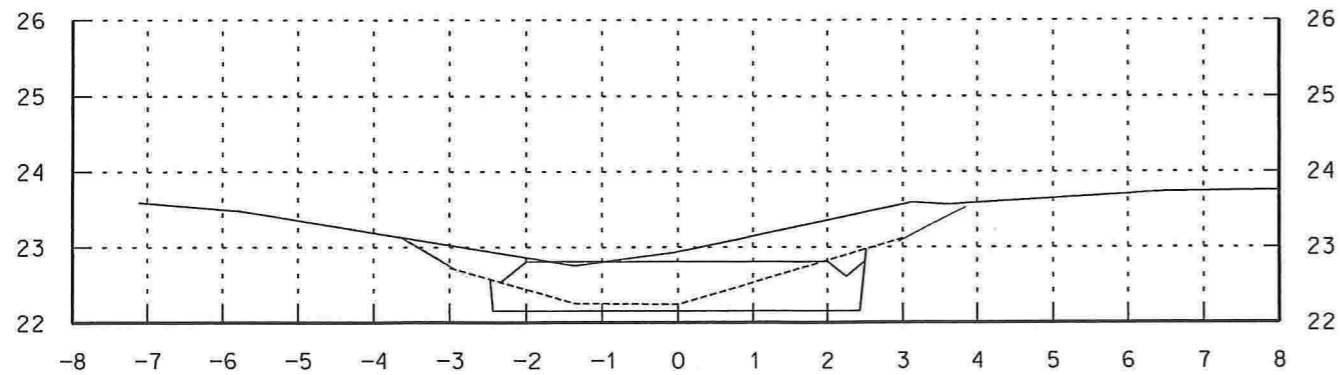


140

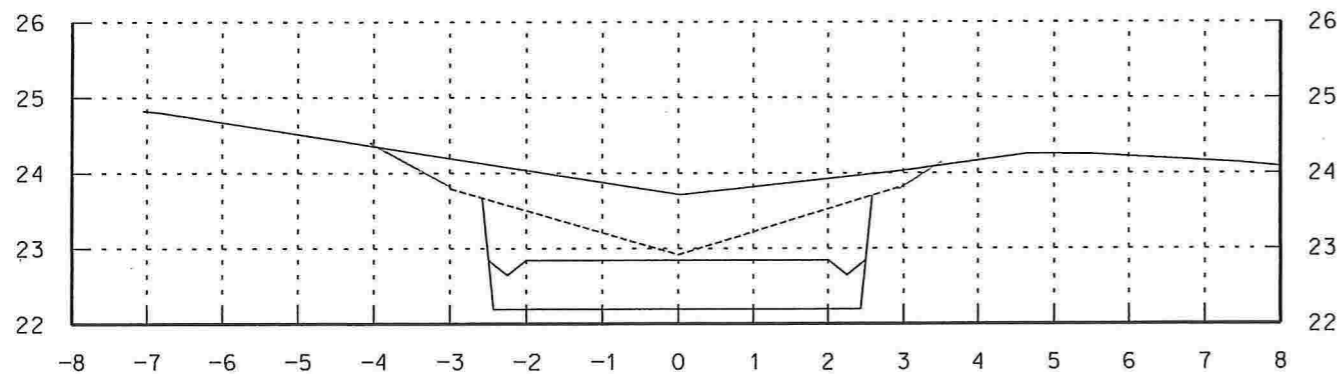


130

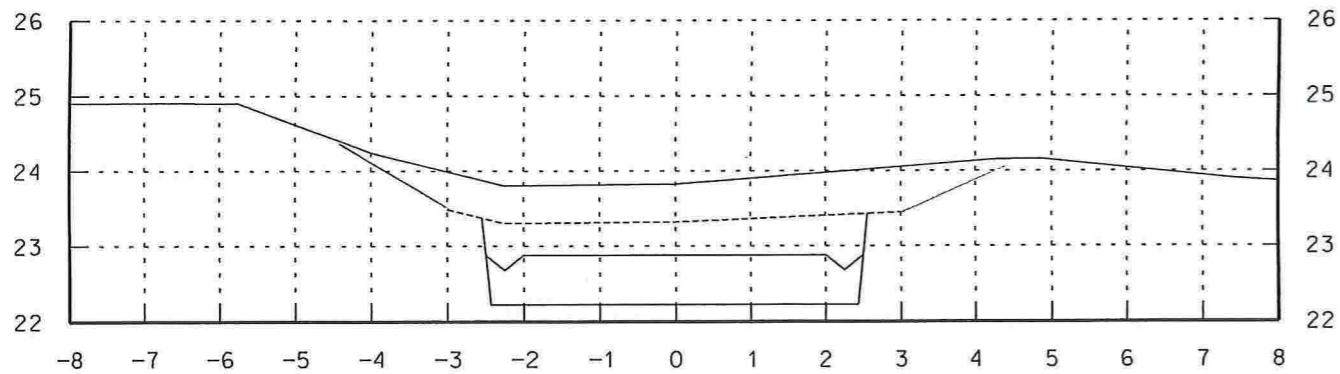

120

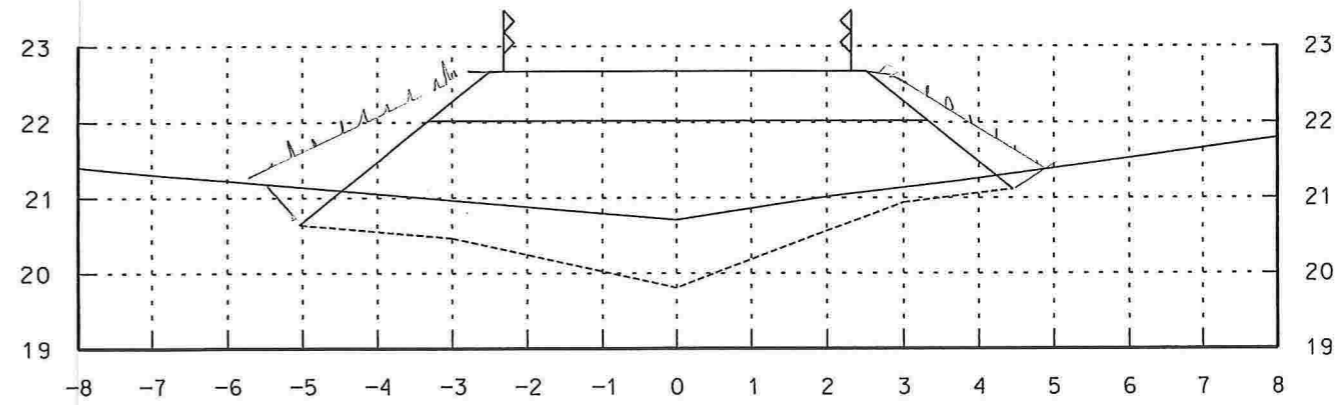

160

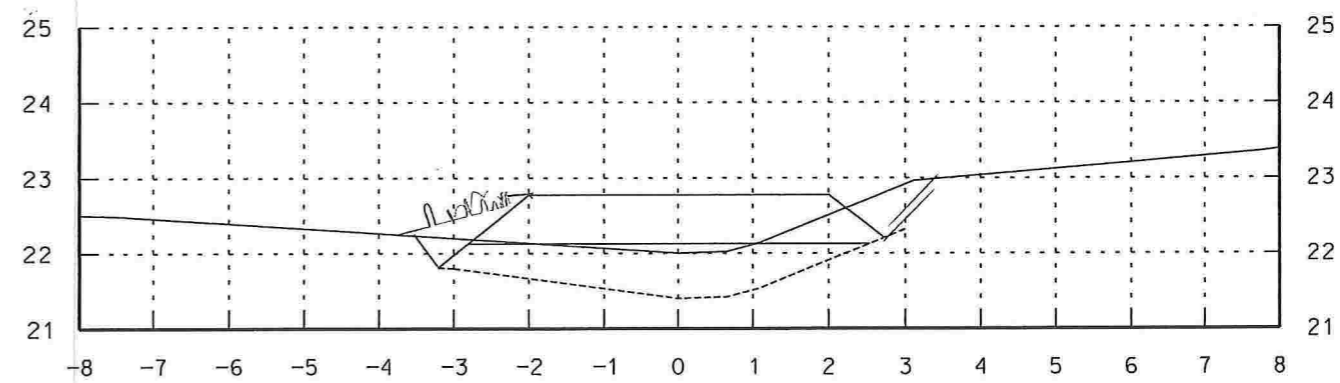

150



SØK  
SAM  
PRO  
KPR  
KUT

NR.	ENDRINGER/SAKSBEHANDLING	SIGN.	DATO

LINDÅS TOMTESELSKAP A.S.  
BOLIGFELT HUNDVIN, TRINN 3  
TVERRPROFIL ATKOMSTVEG  
VEG 4, pel 120-160

DATO 30.06.2010

PROSJ.L.

MÅL 1:100 A3

TEGN.NR.


130300-5.3




Ing. Stein Hallgren

VVA-planlegging as


Tjuvikveien 4 - 5108 Hordvik - Telefon 55 19 10 01 - Telefaks 55 19 14 10

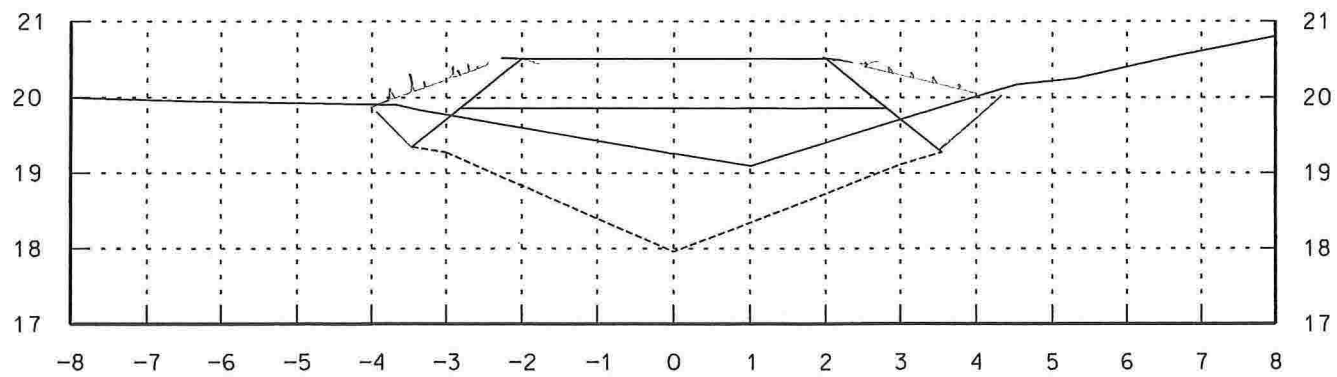


190

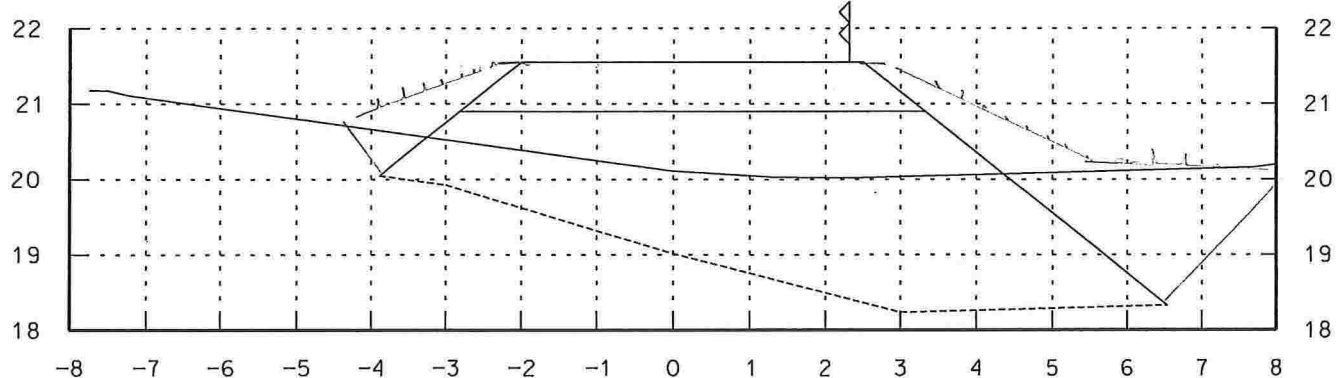


180

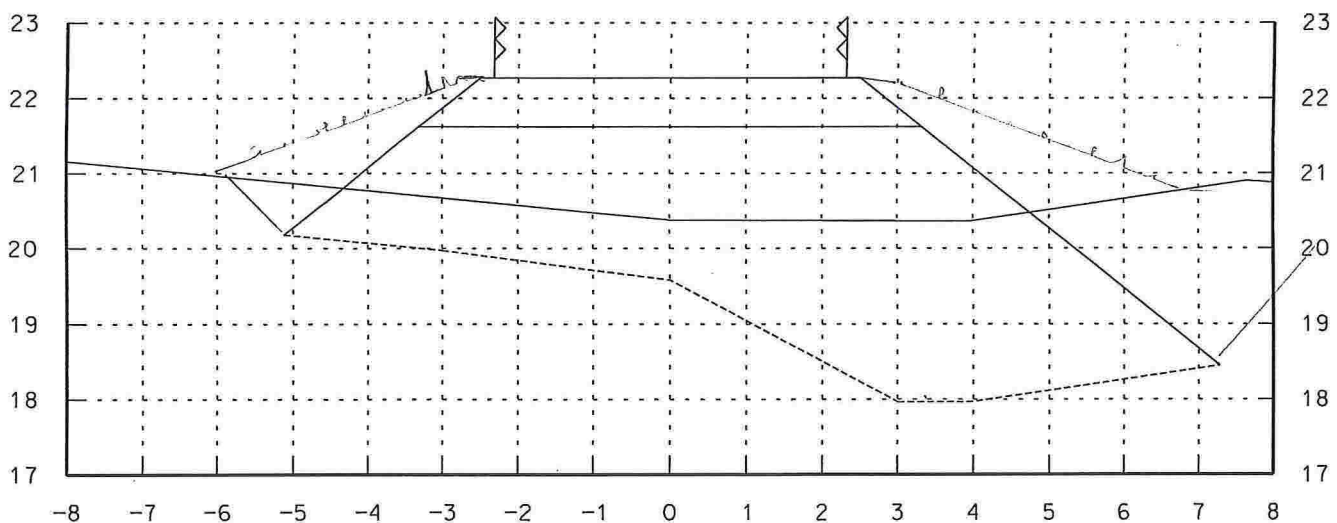

170

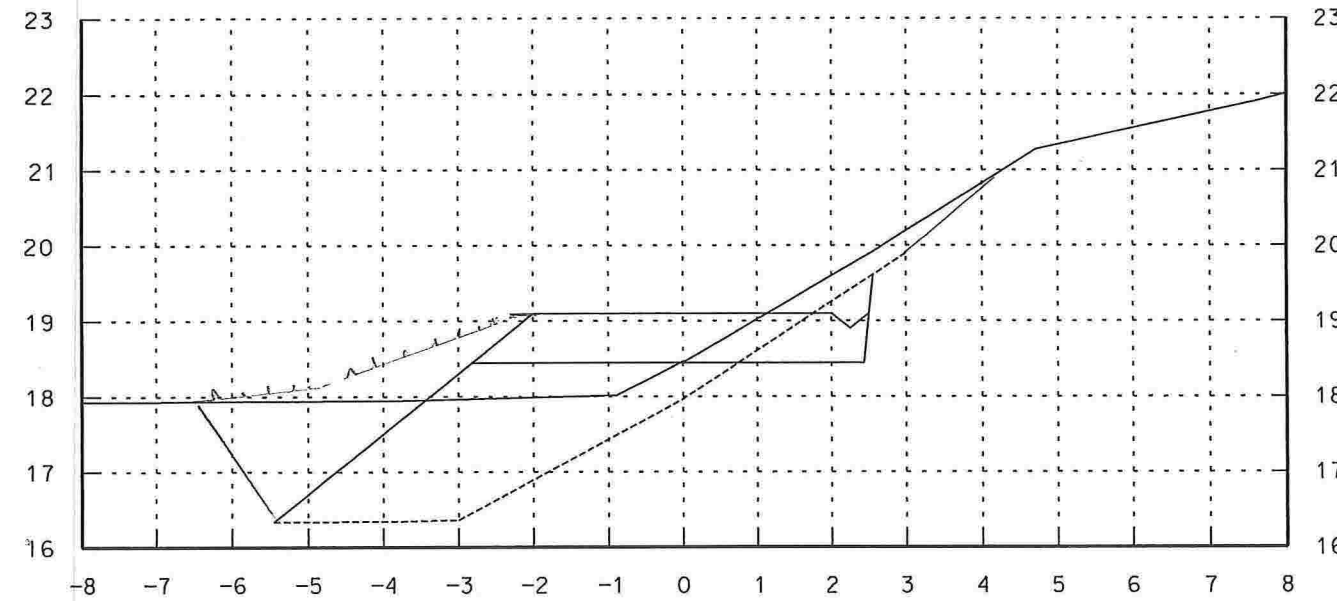

210

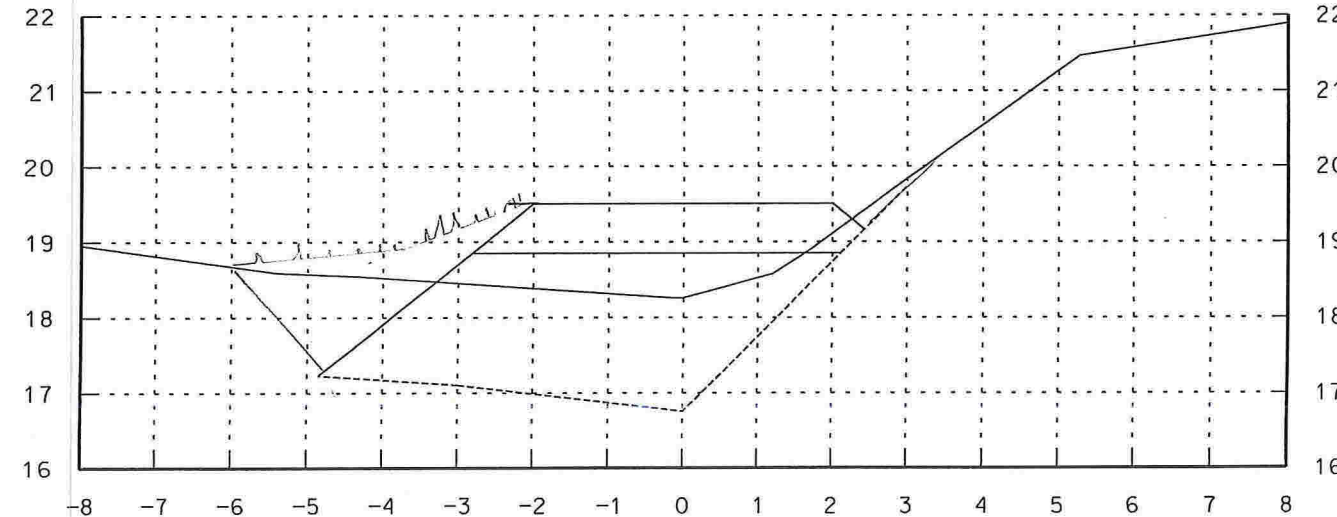

200



NR.	ENDRINGER/SAKSBEHANDLING	SIGN.	DATO

LINDÅS TOMTESELSKAP A.S.  
 BOLIGFELT HUNDVIN, TRINN 3  
 TVERRPROFIL ATKOMSTVEG  
 VEG 4, pel 170-210


DATE 30.06.2010  
 PROSJ.L.  
 MÅL 1:100 A3  
 TEGN. NR.  
 130300-5.4

**Ing. Stein Hallgren**  
**VVA-planlegging as**


Tjuvliken 4 - 5108 Hordvik - Telefon 55 19 10 01 - Telefax 55 19 14 10






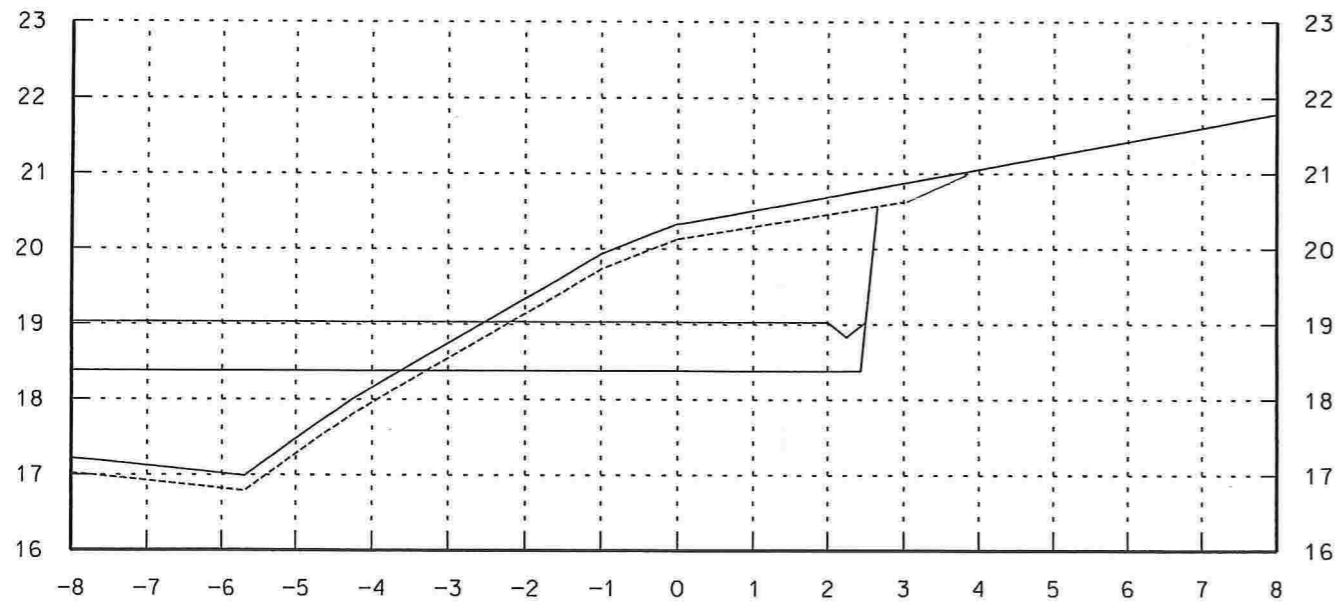


230

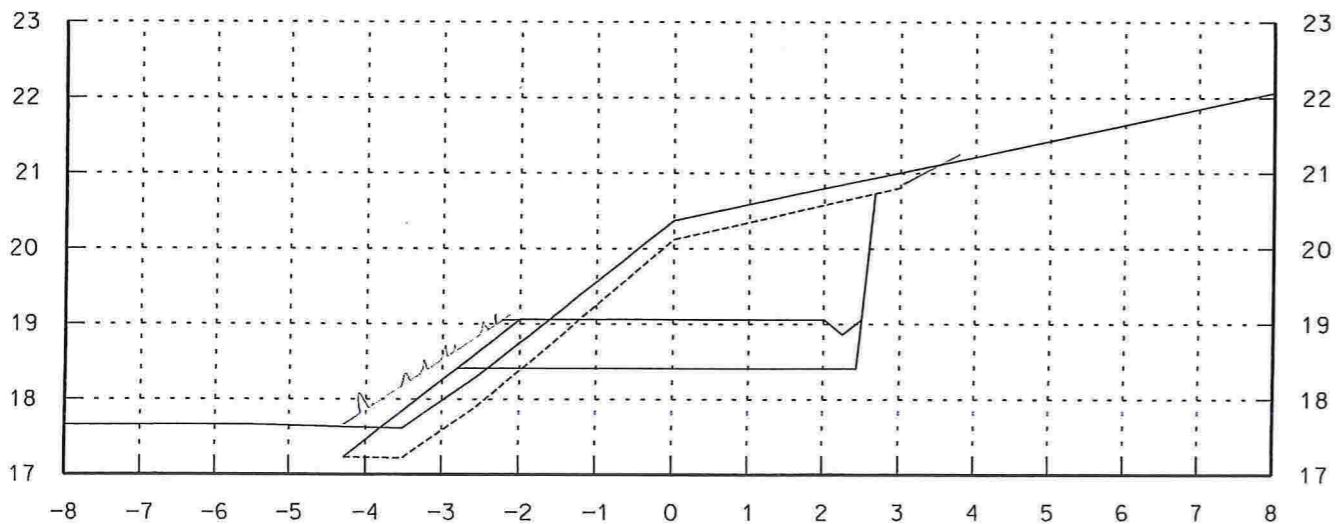

220

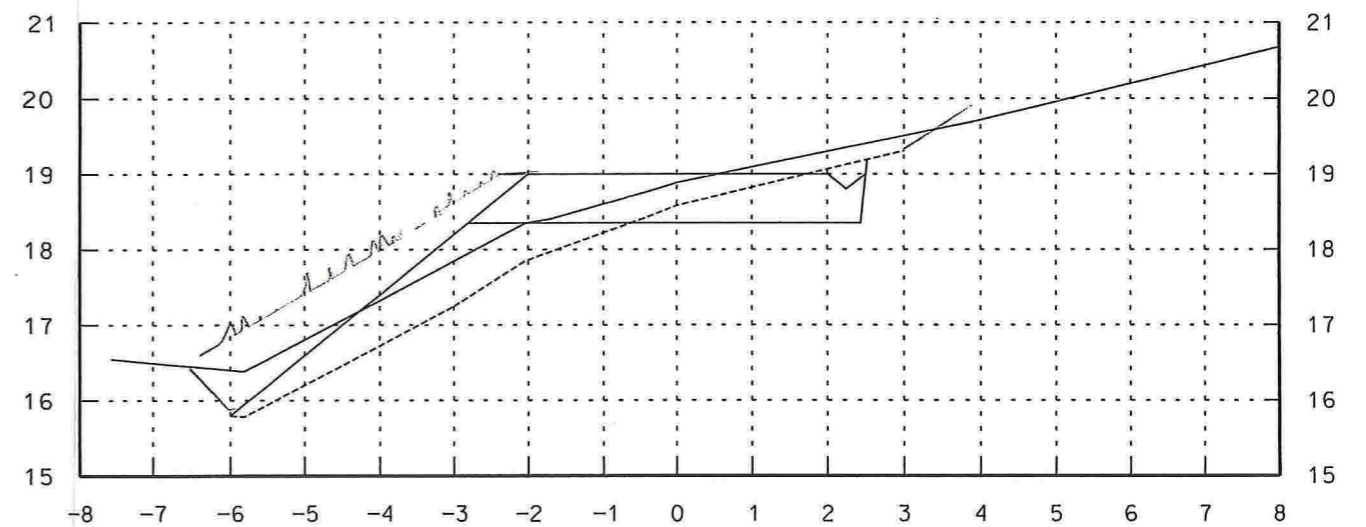

241

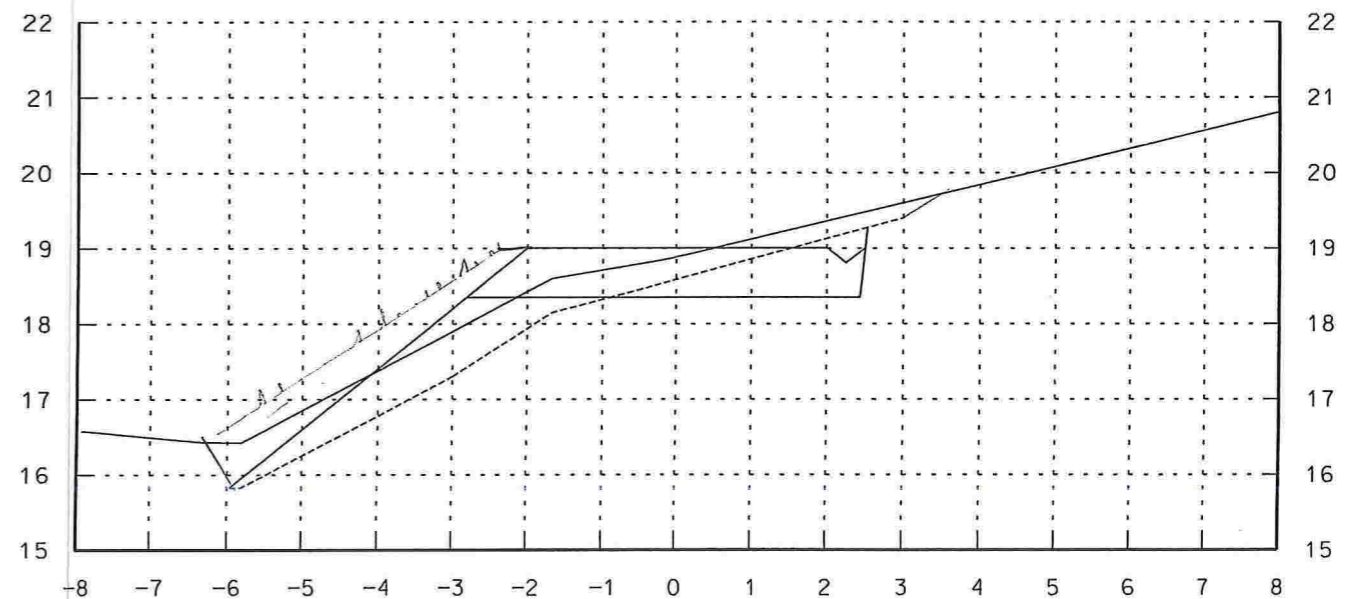

240



SØK  
SAM  
PRO  
KPR  
KUT

NR.	ENDRINGER/SAKSBEHANDLING	SIGN.	DATO
-----	--------------------------	-------	------


LINDÅS TOMTESELSKAP A.S.  
BOLIGFELT HUNDVIN, TRINN 3  
TVERRPROFIL ATKOMSTVEG  
VEG 4, pel 220-241

DATO 30.06.2010  
PROS.J.L.  
MÅL 1:100 A3  
TEGN.NR.  
130300-5.5




**Ing. Stein Hallgren**  
VVA-planlegging as


Tjuvikvælen 4 - 5108 Hordvik - Telefon 55 19 10 01 - Telefaks 55 19 14 10

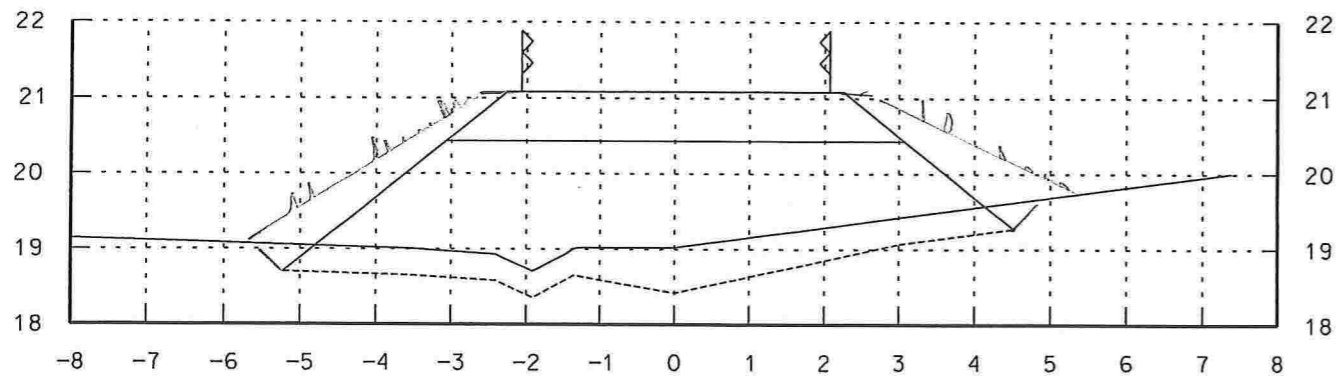


20

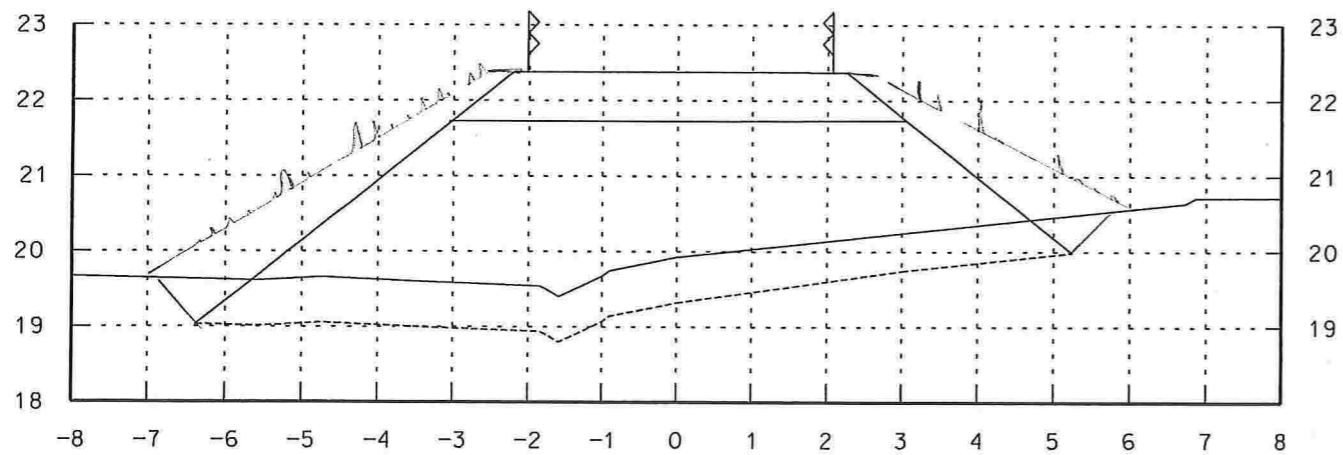


10

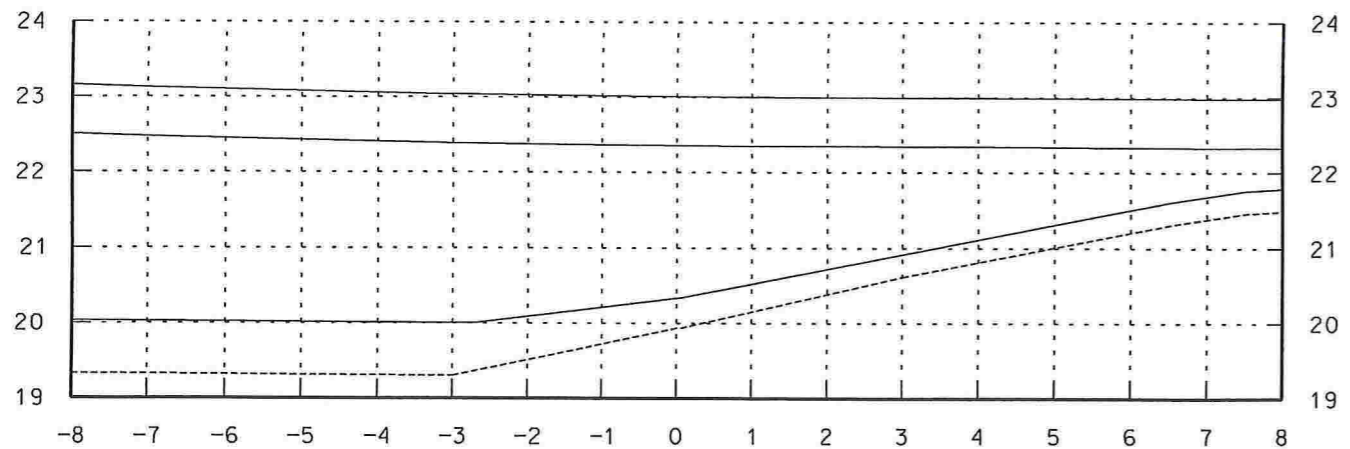


0

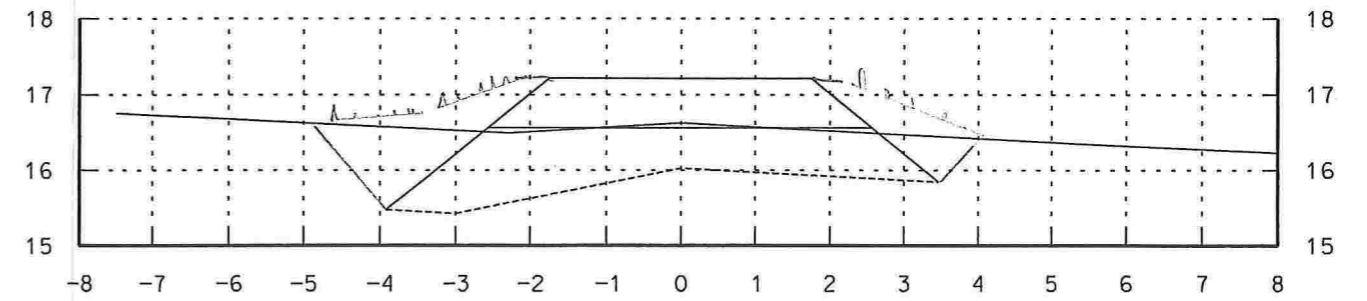

50

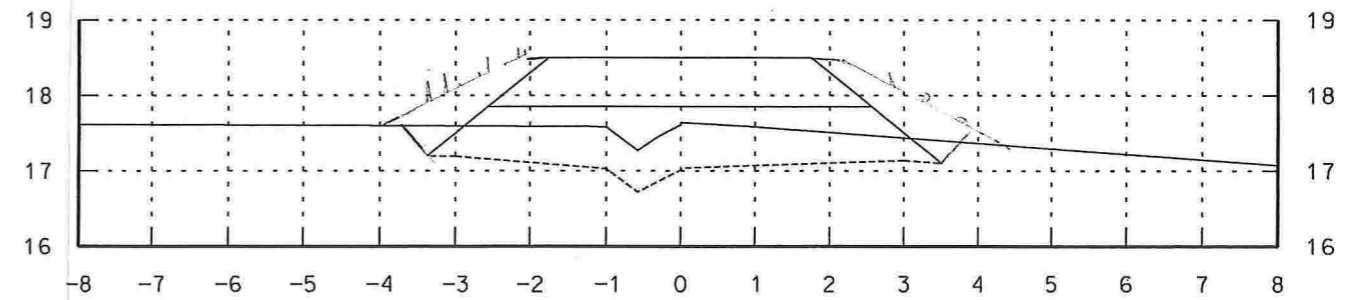

40

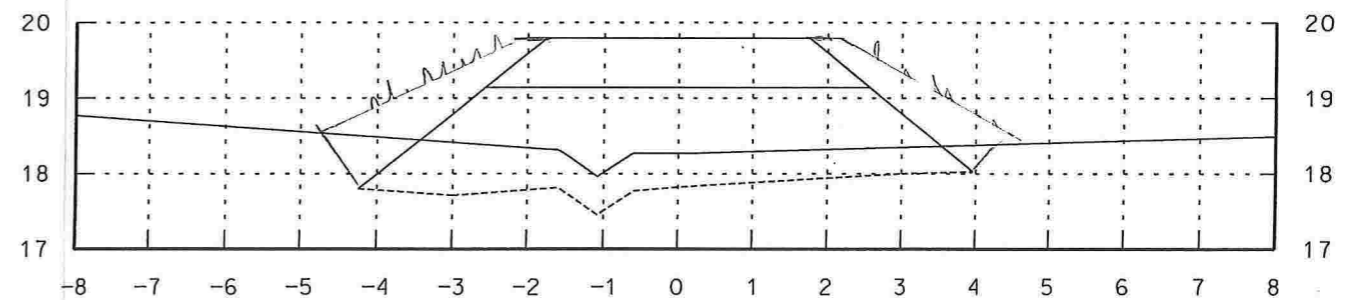

30



NR.	ENDRINGER/SAKSBEHANDLING	SIGN.	DATO
-----	--------------------------	-------	------

LINDÅS TOMTESELSKAP A.S.  
 BOLIGFELT HUNDVIN, TRINN 3  
 TVERRPROFIL ATKOMSTVEG  
 Veg til ny slamavskiller, pel 0-50

DATE 30.06.2010  
 PROSJ.L.  
 MÅL 1:100 A3  
 TEGN. NR.  
 130300-5.6




**Ing. Stein Hallgren**  
 VVA-planlegging as


Tjuvikveien 4 - 5108 Hordvik - Telefon 55 19 10 01 - Telefax 55 19 14 10






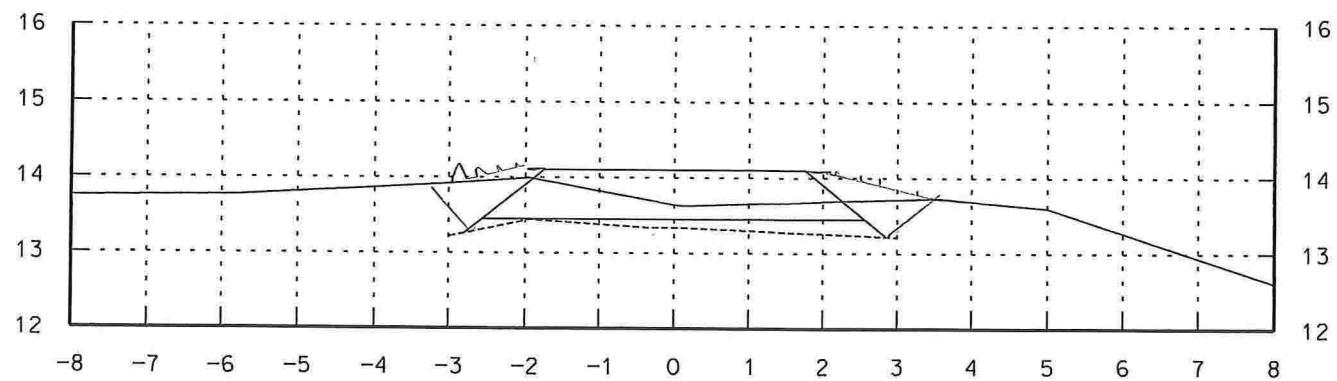

78.4

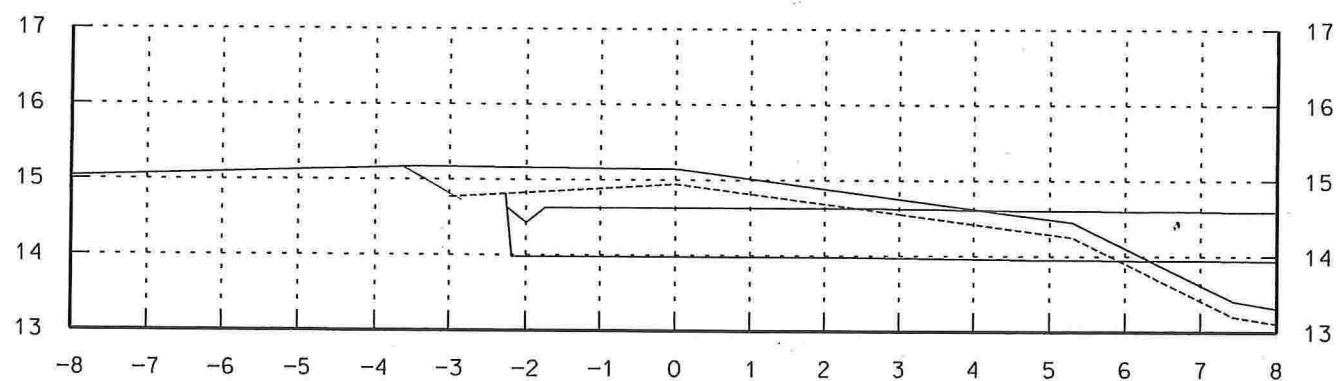

70

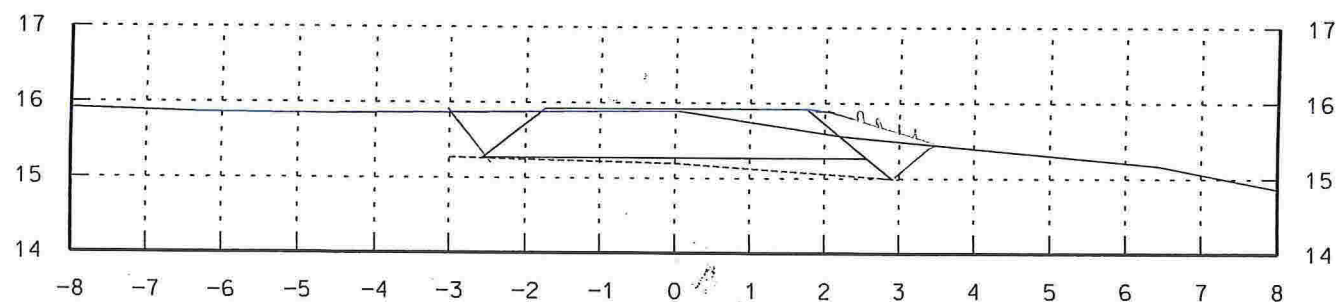

60



SØK  
SAM  
PRO  
KPR  
KUT

NR.	ENDRINGER/SAKSBEHANDLING	SIGN.	DATO
-----	--------------------------	-------	------

LINDÅS TOMTESELSKAP A.S.  
 BOLIGFELT HUNDVIN, TRINN 3  
 TVERRPROFIL ATKOMSTVEG  
 Veg til ny slamavskiller, pel 60-78.4

DATO 30.06.2010  
 PROSJ.L.  
 MÅL 1:100 A3  
 TEGN. NR.  
 130300-5.7

**Ing. Stein Hallgren**  
 VVA-planlegging as

Tjuvikvelen 4 - 5108 Hordvik - Telefon 55 19 10 01 - Telefax 55 19 14 10

