


1 Snitt 1-1
1 : 200

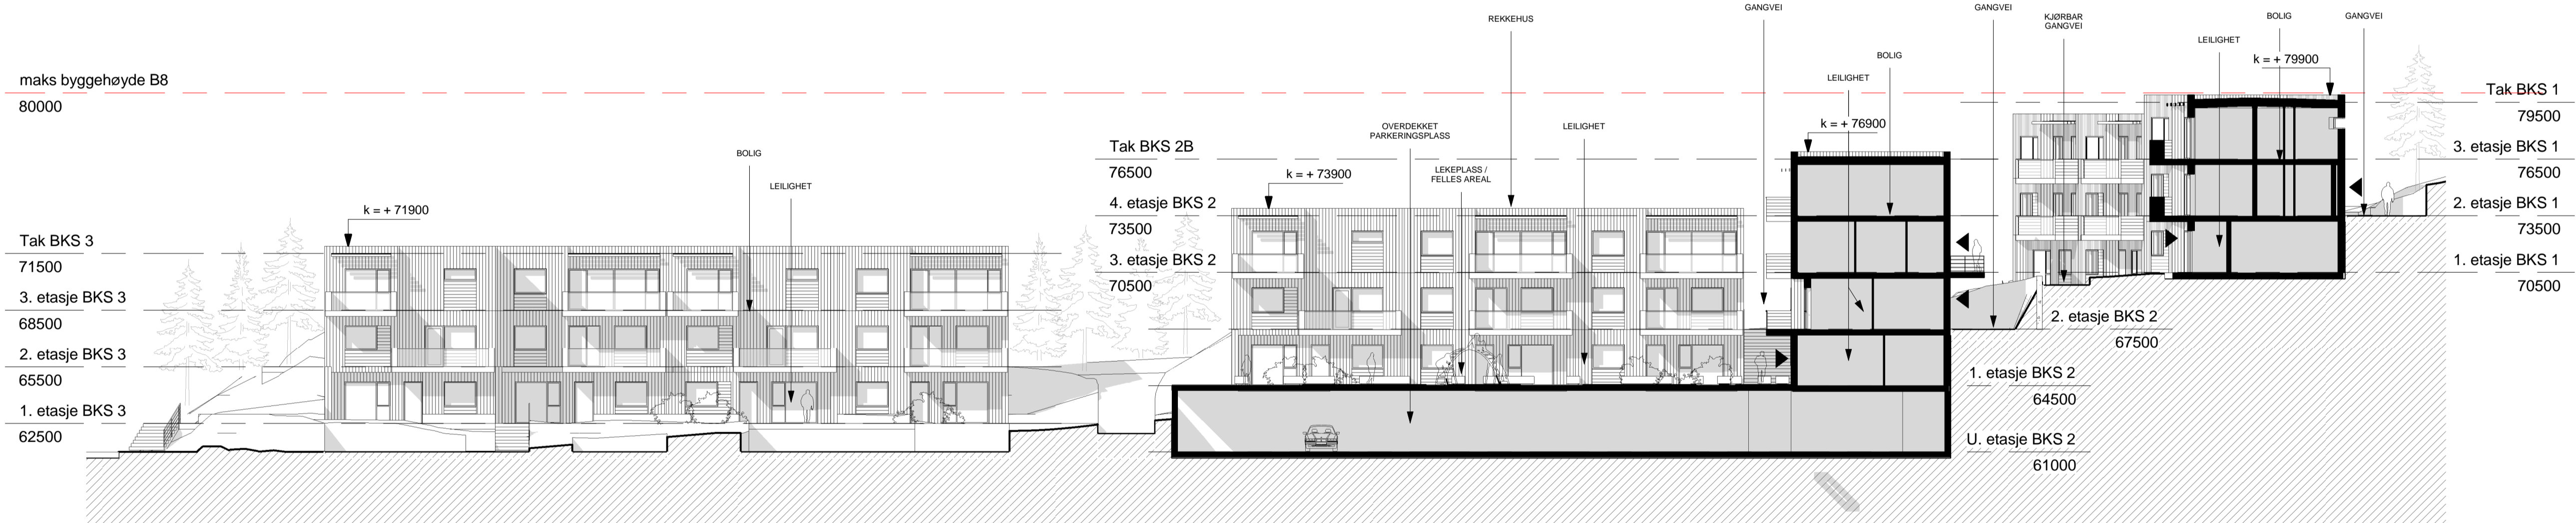

2 Snitt 2-2
1 : 200