


1 3-3  
1 : 200

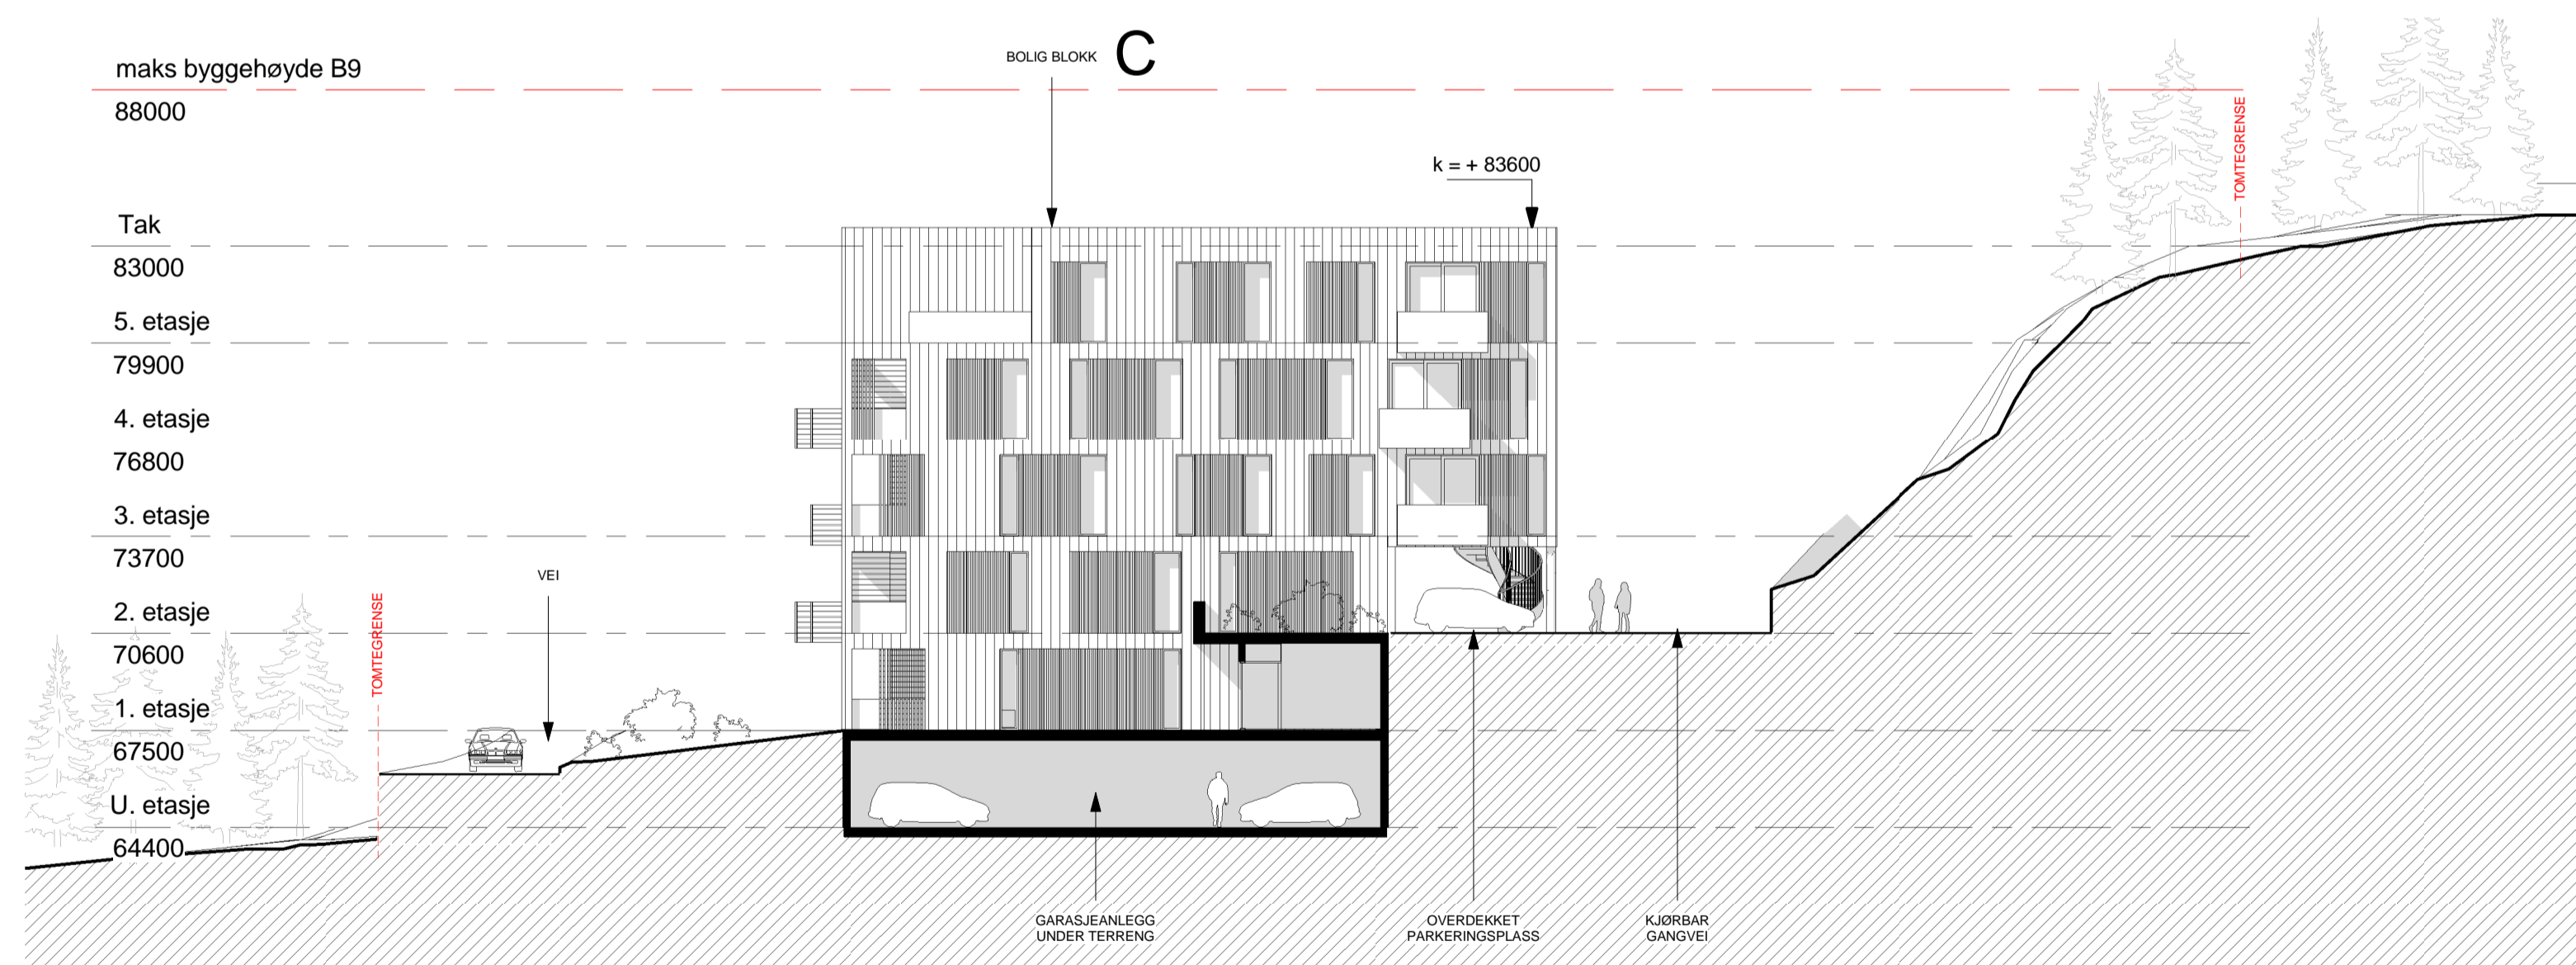

2 4-4  
1 : 200