

# Snitt C

D - 4

Topp møne  
kote + 111.5 m

Eksisterande terreng  
FKB-data

Planert tomt


Planering for bustad  
kote + 106 m

Gjerde

Eigedoms-  
grense

Eksisterande terreng  
FKB-data

3 : 1

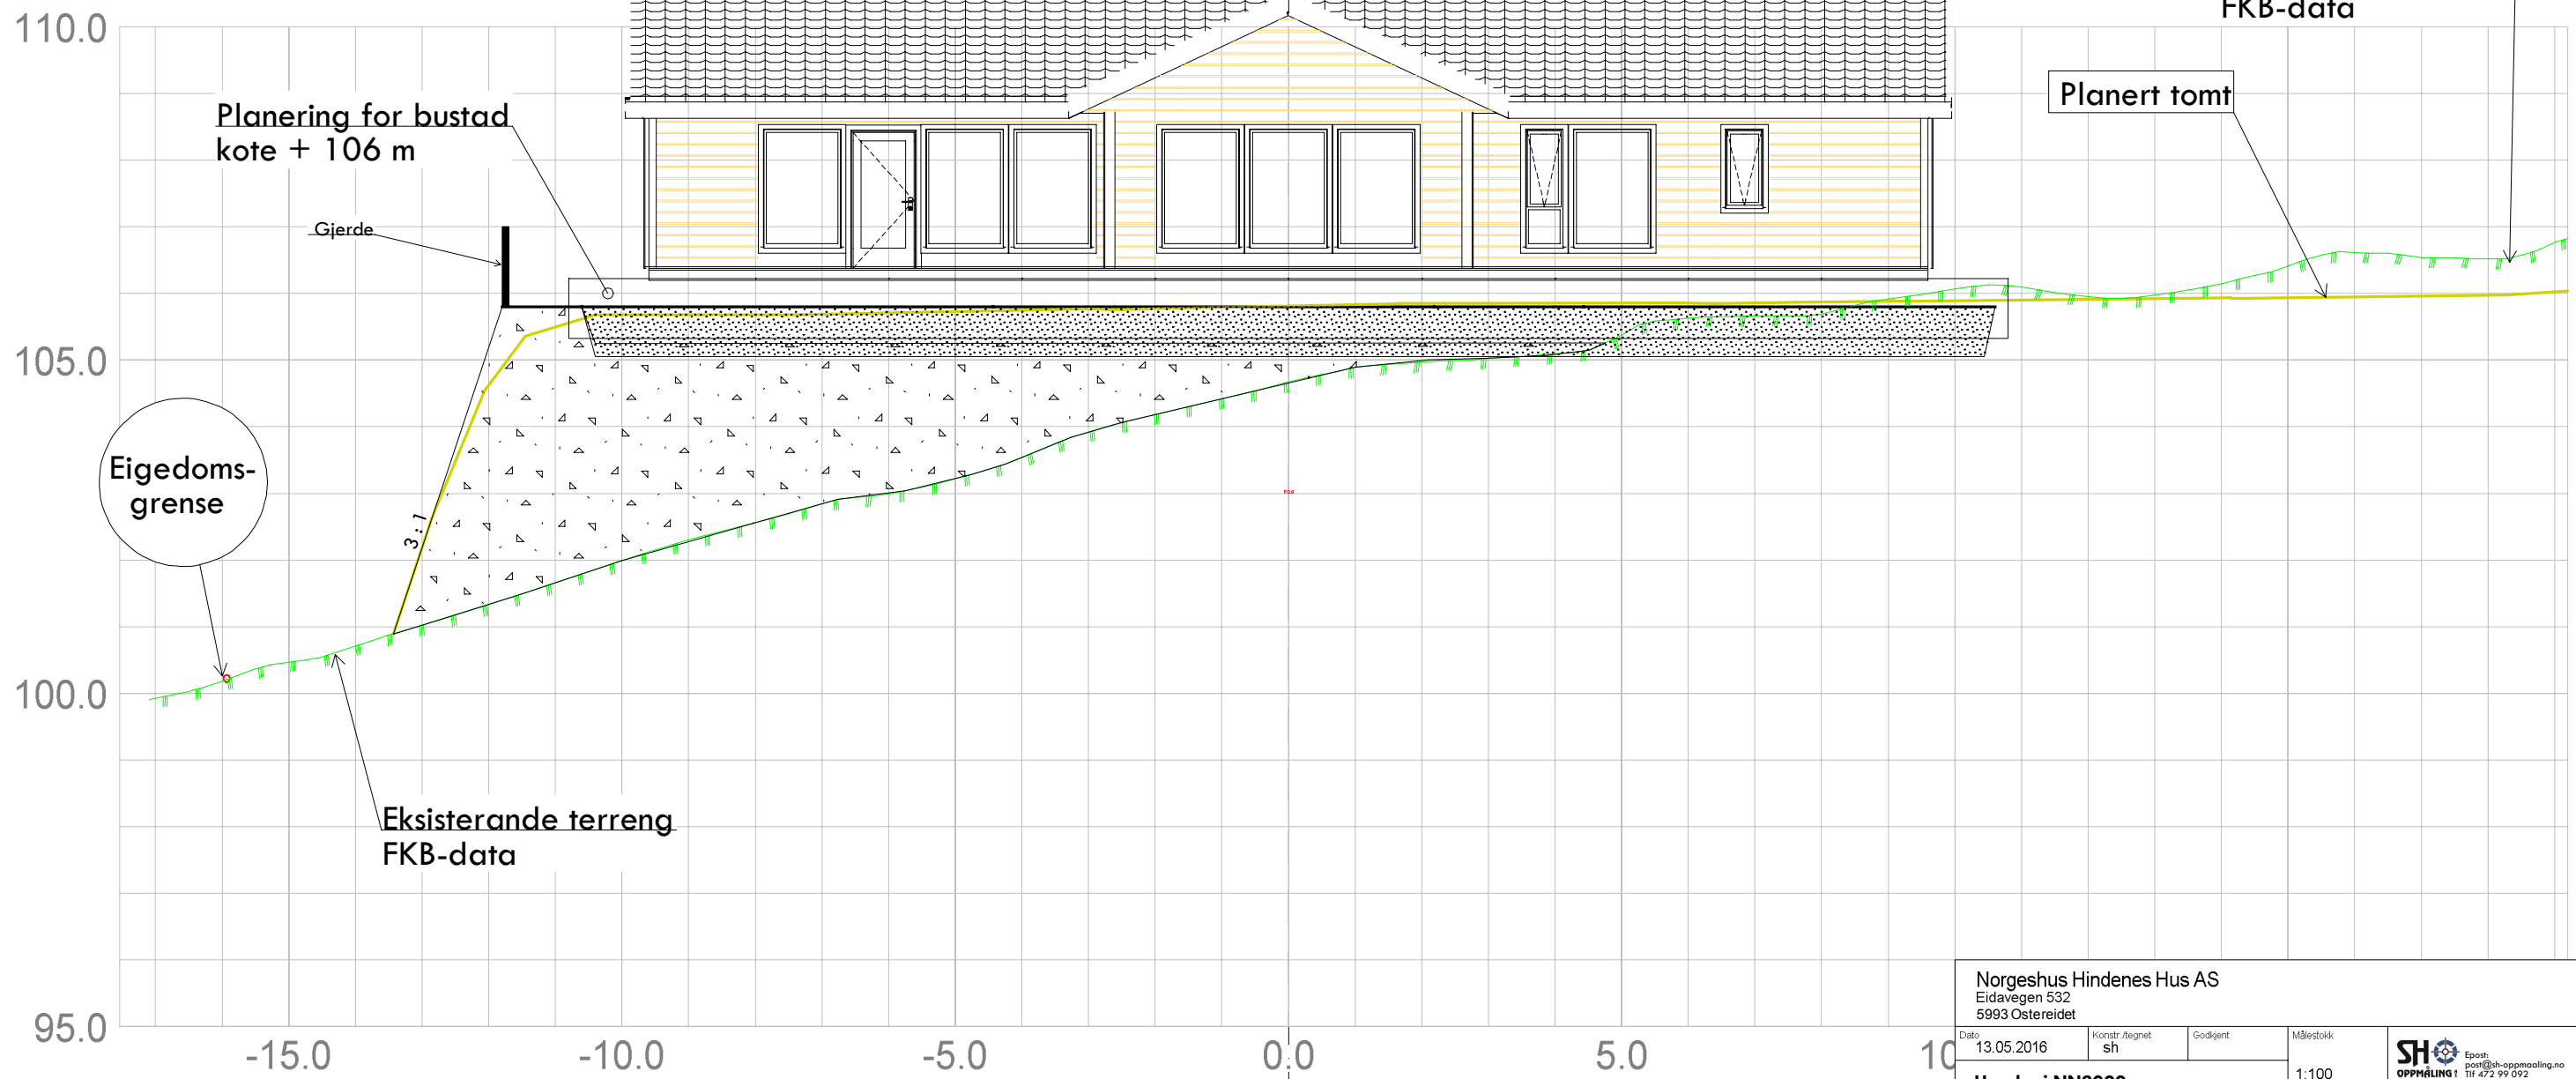

|   |                      |            |   |
|---|----------------------|------------|---|
| Norgeshus Hindenes Hus AS<br>Eidavegen 532<br>5993 Ostereidet   |                      |            |   |
| Dato<br>13.05.2016  | Konstr./tegnst<br>sh | Godkjent   | Målestokk<br>1:100  |
| <b>Høgder i NN2000</b>  |                      |            | <br><small>Epost: post@sh-oppmaling.no<br/>Tlf: 472 99 092</small> |
| Snitt C, Situasjonsplan gnr 233, bnr 163, rev A<br>Dyrhovden, Ostereidet<br>Tiltakshavar Robert L og Silje H.Hansen |                      |            |   |
| Heravsnng:  |                      | Beregning: | Lindås kommune  |