


HOR. KURV.		R=25.00	R=25.00		R=10.00										
BREDDEUTV.		1.50 m	1.00 m	1.50 m											
VEIBANE H.	0.01 36.90	-0.06 36.89	0.02 36.92	0.34 37.34	2.21 38.21	2.08 39.16	-1.96 40.11	-1.65 41.06	-1.87 41.74	-2.08 41.92	-2.18 41.82	-2.17 41.73	-1.39 41.60	-1.67 41.23	-1.98 40.86
SKJ./FYLL.															

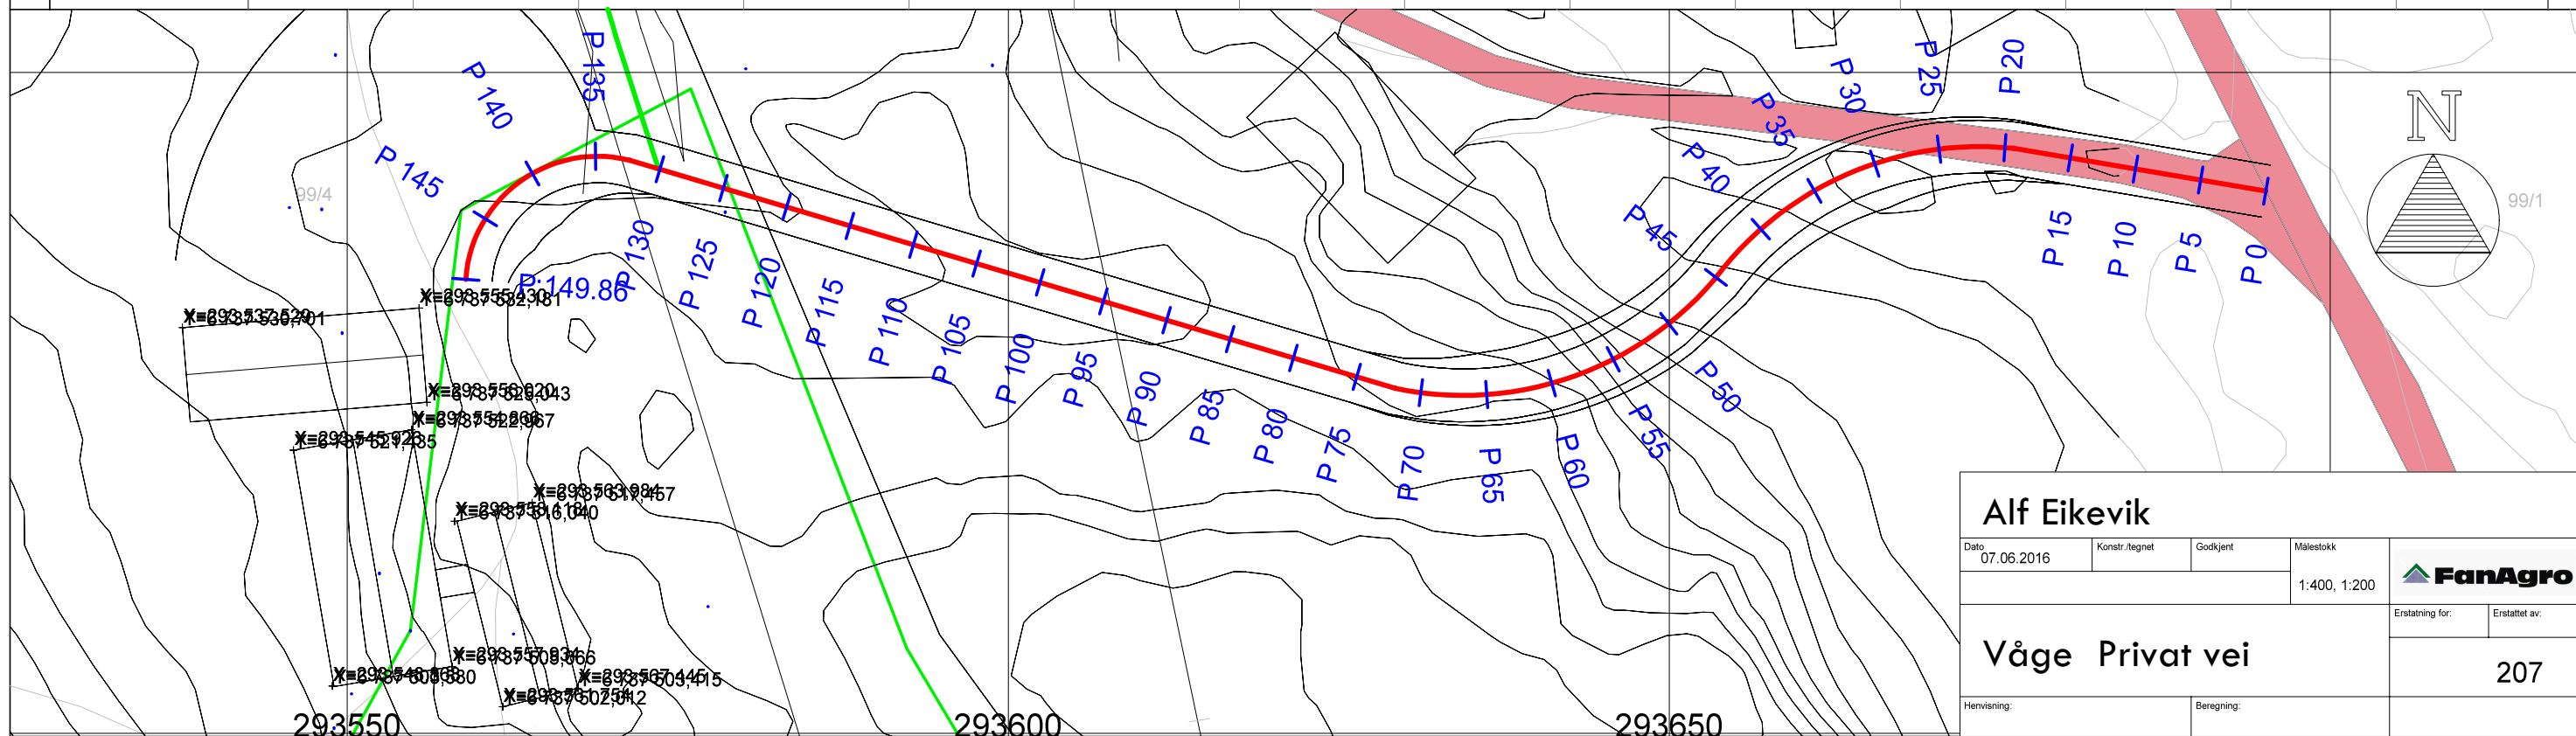

Alf Eikevik			
Dato 07.06.2016	Konstr./tegnet	Godkjent	Målestokk 1:400, 1:200
Våge Privat vei			Erstattet av: 207
Henvising:	Beregning:		