

AVKJØRSLE TIL  
INTERN VEG I  
FELT FRISIKT  
4x20m


TOMTEGRENSE

BYGGEGRENSE

LEIKEOMRÅDE/  
FELLES GRØNT  
OMRÅDE ca 650m<sup>2</sup>

3 STK.  
2-MANNSBUSTADER  
M/2 PARKERING

UTOMHUSAREAL ca  
900 m<sup>2</sup>

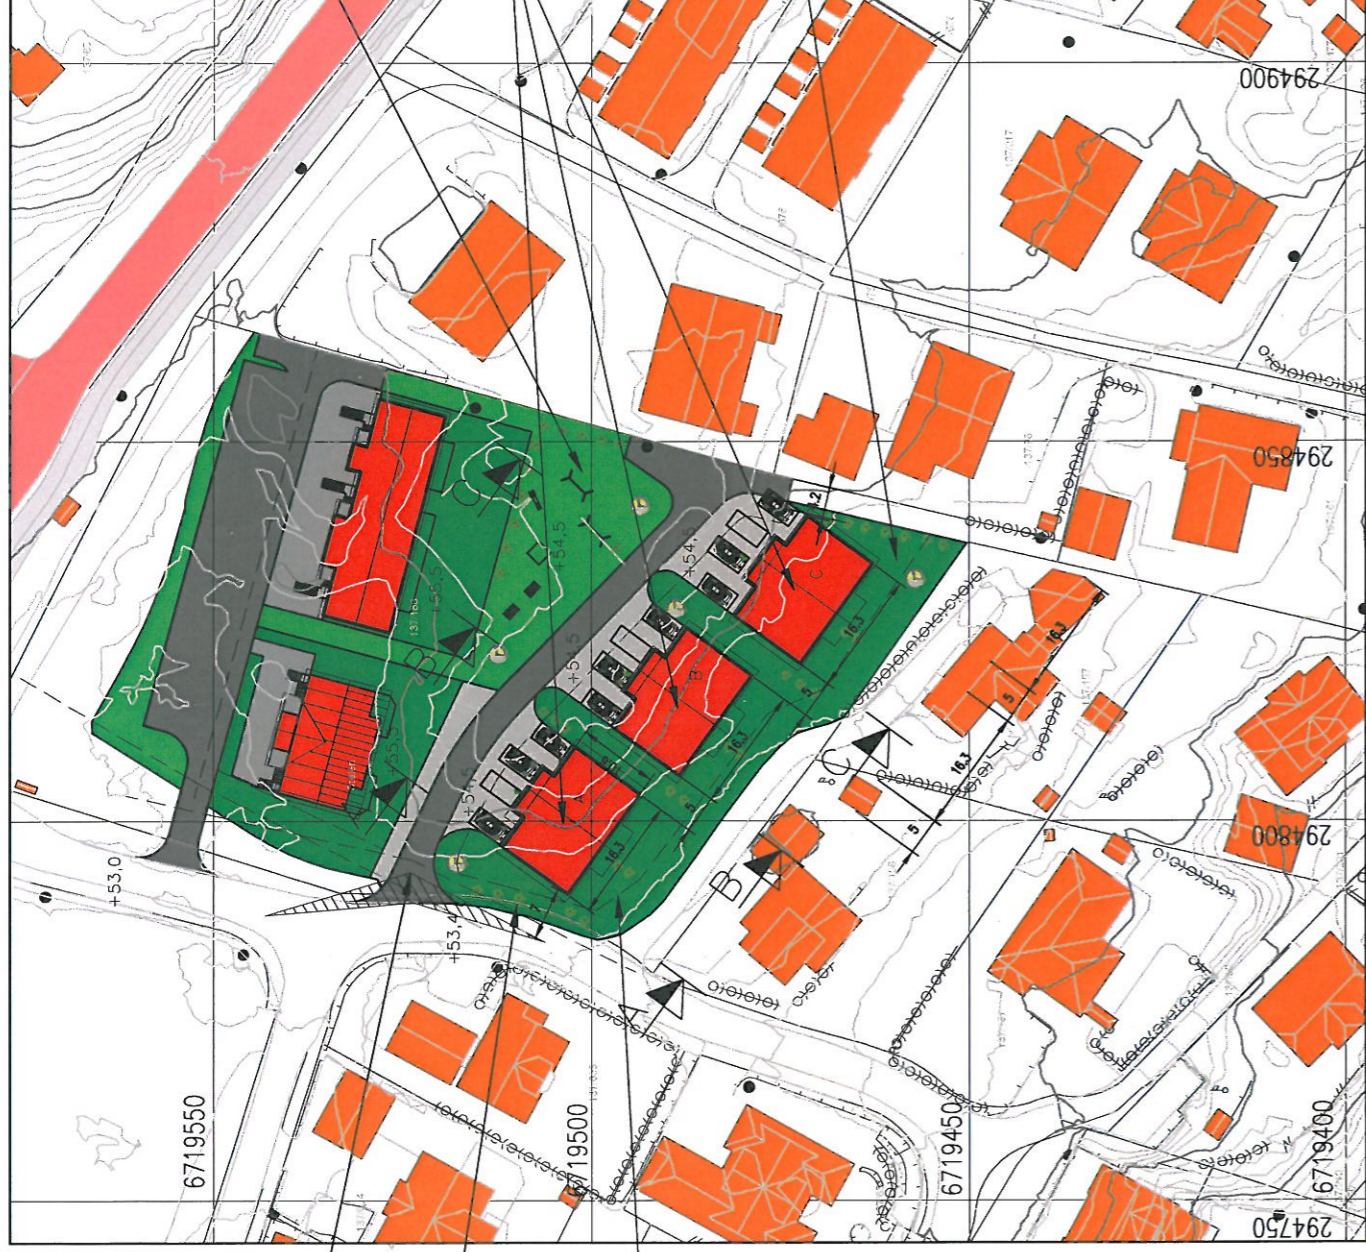

SITUASJONSPLAN

GNR.137, BNR.188, ALVERFLATEN, LINDÅS KOMMUNE

OK GULV: KOTE +54,7

FOR TERRENGPROFILER A-A, B-B OG C-C,

SE TEGNING. 20714164A10, 11 OG 12.

DATE/SIGN	NOTE:	REVISION/DATE:
	<p>ACCORDING TO INTERNATIONAL LAWS, THIS DRAWING IS THE PROPERTY OF ARKOCONSULT AS. THE DRAWING CAN NOT BE USED, MADE PUBLIC OR HANDED OVER TO A THIRD PART WITHOUT OUR WRITTEN CONSENT. ANY INFRINGEMENT WILL LEAD TO LEGAL PROCEEDINGS.</p> <p>* PART OF DRAWING MAY NOT BE SHOWN IN SCALE * DO NOT TAKE MEASURES ON DRAWING * ONLY RELAY ON GIVE DIMENSIONS</p>	<p>BOLIG &amp; EIENDOM AS</p> <p>ALVERFLATEN 137/188, LINDÅS</p>
		<p>PROJECT NO.: 2014164</p>
		<p>DRAWING NO.: 20714164A02</p>
REV. DESCRIPTION	<p><b>arkoconsult</b>            ARKOCONSULT AS, Postboks 103, 5291 Valest.f.            Tel.: 56390003 – Fax.: 56191130 – Mob.: 93241511            Mail: post@arkoconsult.no – Org.nr.: 997089782 MVA</p>	<p>SCALE: 1:1000      FORMAT: A3            DRAWN: PKT      DATE: 19.03.15            CHECKED: LAH      DATE: 15.04.15</p>



STØYSKJERM I  
HENHOLD TIL  
STØYRAPPORT,  
PROFIL 1

PARKERING

UTEOPPHELDSAREAL

LEIKEOMRÅDE  
MØBLERES MED  
BENKER, LEKE-  
APPARATER

TOMTEGRENSE



AVKJØRSLER TIL  
INTERN VEG I  
FELT

OMRÅDE FOR  
POST/BOSS

UTOMHUSAREAL

UTOMHUSPLAN

GNR.137, BNR.188,

ALVERFLATEN,

LINDÅS KOMMUNE

OK GULV BYGG 1 OG 2:

KOTE +55,7

OK GULV BYGG 3, 4 OG 5:

KOTE +54,7

DATE/SIGN	NOTE: * PART OF DRAWING MAY NOT BE SHOWN IN SCALE * DO NOT TAKE MEASURES ON DRAWING * ONLY RELAY ON GIVE DIMENSIONS	ACCORDING TO INTERNATIONAL LAWS, THIS DRAWING IS THE PROPERTY OF ARKOCONSULT AS. THE DRAWING CAN NOT BE USED, MADE PUBLIC OR HANDED OVER TO A THIRD PART WITHOUT OUR WRITTEN CONSENT. ANY INFRINGEMENT WILL LEAD TO LEGAL PROCEEDINGS.
REV	DESCRIPTION	REVISION/DATE:
		PROJECT NO.: 2014164
		DRAWING NO.: 20714164A05
		SCALE: 1:500
		FORMAT: A3
		DRAWN: LAH
		DATE: 08.01.16
		CHECKED:
		DATE:
		ARKOCONSULT AS, Postboks 103, 5291 Valest.f. Tel.: 56390003 – Fax.: 56191130 – Mob.: 93241511 Mail: post@arkoconsult.no – Org.nr.: 997089782 MVA