

AVKJØRSLE TIL
INTERN VEG I
FELT FRISIKT
4x20m


TOMTEGRENSE

BYGGEGRENSE

LEIKEOMRÅDE/
FELLES GRØNT
OMRÅDE ca 650m²

3 STK.
2-MANNSBUSTADER
M/2 PARKERING

UTOMHUSAREAL ca
900 m²

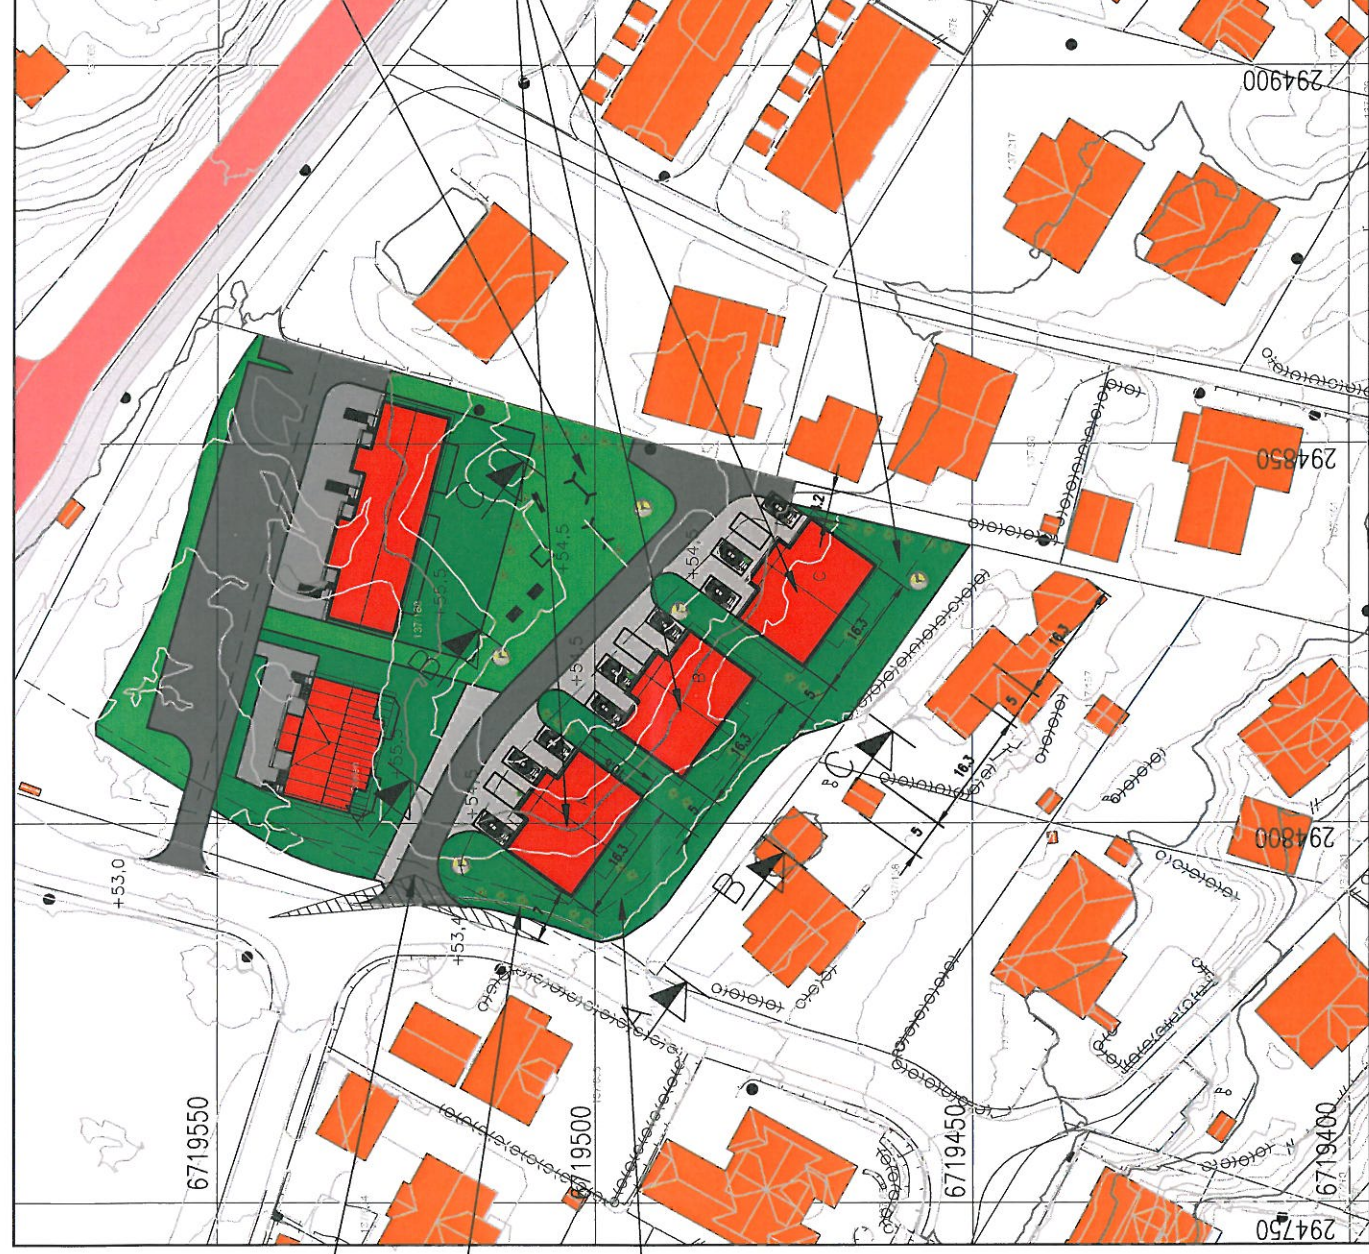

SITUASJONSPLAN

GNR.137, BNR.188, ALVERFLATEN, LINDÅS KOMMUNE

OK GULV: KOTE +54,7

FOR TERRENGPROFILER A-A, B-B OG C-C,

SE TEGNING. 20714164A10, 11 OG 12.

DATE/SIGN	NOTE:	REVISION/DATE:
	<p>ACCORDING TO INTERNATIONAL LAWS, THIS DRAWING IS THE PROPERTY OF ARKOCONSULT AS. THE DRAWING CAN NOT BE USED, MADE PUBLIC OR HANDED OVER TO A THIRD PART WITHOUT OUR WRITTEN CONSENT. ANY INFRINGEMENT WILL LEAD TO LEGAL PROCEEDINGS.</p> <p>* PART OF DRAWING MAY NOT BE SHOWN IN SCALE * DO NOT TAKE MEASURES ON DRAWING * ONLY RELAY ON GIVE DIMENSIONS</p>	<p>BOLIG & EIENDOM AS</p> <p>ALVERFLATEN 137/188, LINDÅS</p>
		PROJECT NO.: 2014164
		DRAWING NO.: 20714164A02
REV	DESCRIPTION	SCALE: 1:1000 FORMAT: A3
		DRAWN: PKT DATE: 19.03.15
		CHECKED: LAH DATE: 15.04.15

arkoconsult
 ARKOCONSULT AS, Postboks 103, 5291 Valest.f.
 Teli.: 56390003 – Fax.: 56191130 – Mob.: 93241511
 Mail: post@arkoconsult.no – Org.nr.: 997089782 MVA



UTOMHUSPLAN

GNR.137, BNR.188,

ALVERFLATEN,

LINDÅS KOMMUNE

OK GULV BYGG 1 OG 2:

KOTE +55,7

OK GULV BYGG 3, 4 OG 5:

KOTE +54,7

DATE/SIGN	DESCRIPTION	REV
	NOTE: * PART OF DRAWING MAY NOT BE SHOWN IN SCALE * DO NOT TAKE MEASURES ON DRAWING * ONLY RELAY ON GIVE DIMENSIONS	
	BOLIG & EIENDOM AS ALVERFLATEN 137/188, LINDÅS	
	2, 4 OG 6 MANNSBOLIG UTOMHUSPLAN	
	ARCOCONSULT AS, Postboks 103, 5291 Vailest.f. Tel.: 56390003 – Fax.: 56191130 – Mob.: 93241511 Mail: post@arkoconsult.no – Org.nr.: 997089782 MVA	
	REVISION/DATE:	
	PROJECT NO.: 2014164	
	DRAWING NO.: 20714164A05	
	SCALE: 1:500	FORMAT: A3
	DRAWN: LAH	DATE: 08.01.16
	CHECKED:	DATE: