


H.O.H.	70	60	50	40	30	20	10	0	10	20	30	40	50	60	70	80	90	100	
PROFIL NR:1619	1650	1700	1750	1800	1850	1900	1950	2000	2050	2100	2150	2200	2250	2300	2350	2398			
HOR. KURV.	R=∞	R=90	R=∞	R=75	R=∞	R=∞	R=979	R=90	R=∞	R=1115	R=∞	R=1000	R=∞	R=150	R=∞	R=233	R=∞		
BREDEUTV.																			
TERRENG H.	56,45	57,00	58,00	59,65	60,95	62,72	64,66	66,56	68,26	69,75	70,02	70,02	70,00	69,75	69,69	69,69	69,75	69,78	
PR. 1750,797 H = 59,737																			
PR. 1918,207 H = 50,519																			
PR. 2009,353 H = 51,836																			
PR. 2073,515 H = 50,754																			
PR. 2276,718 H = 70,048																			
PR. 2363,317 H = 69,988																			
TERRENG H.	56,45	57,00	58,00	59,65	60,95	62,72	64,66	66,56	68,26	69,75	70,02	70,02	70,00	69,75	69,69	69,69	69,75	69,78	
OVERBYGN. I.																			

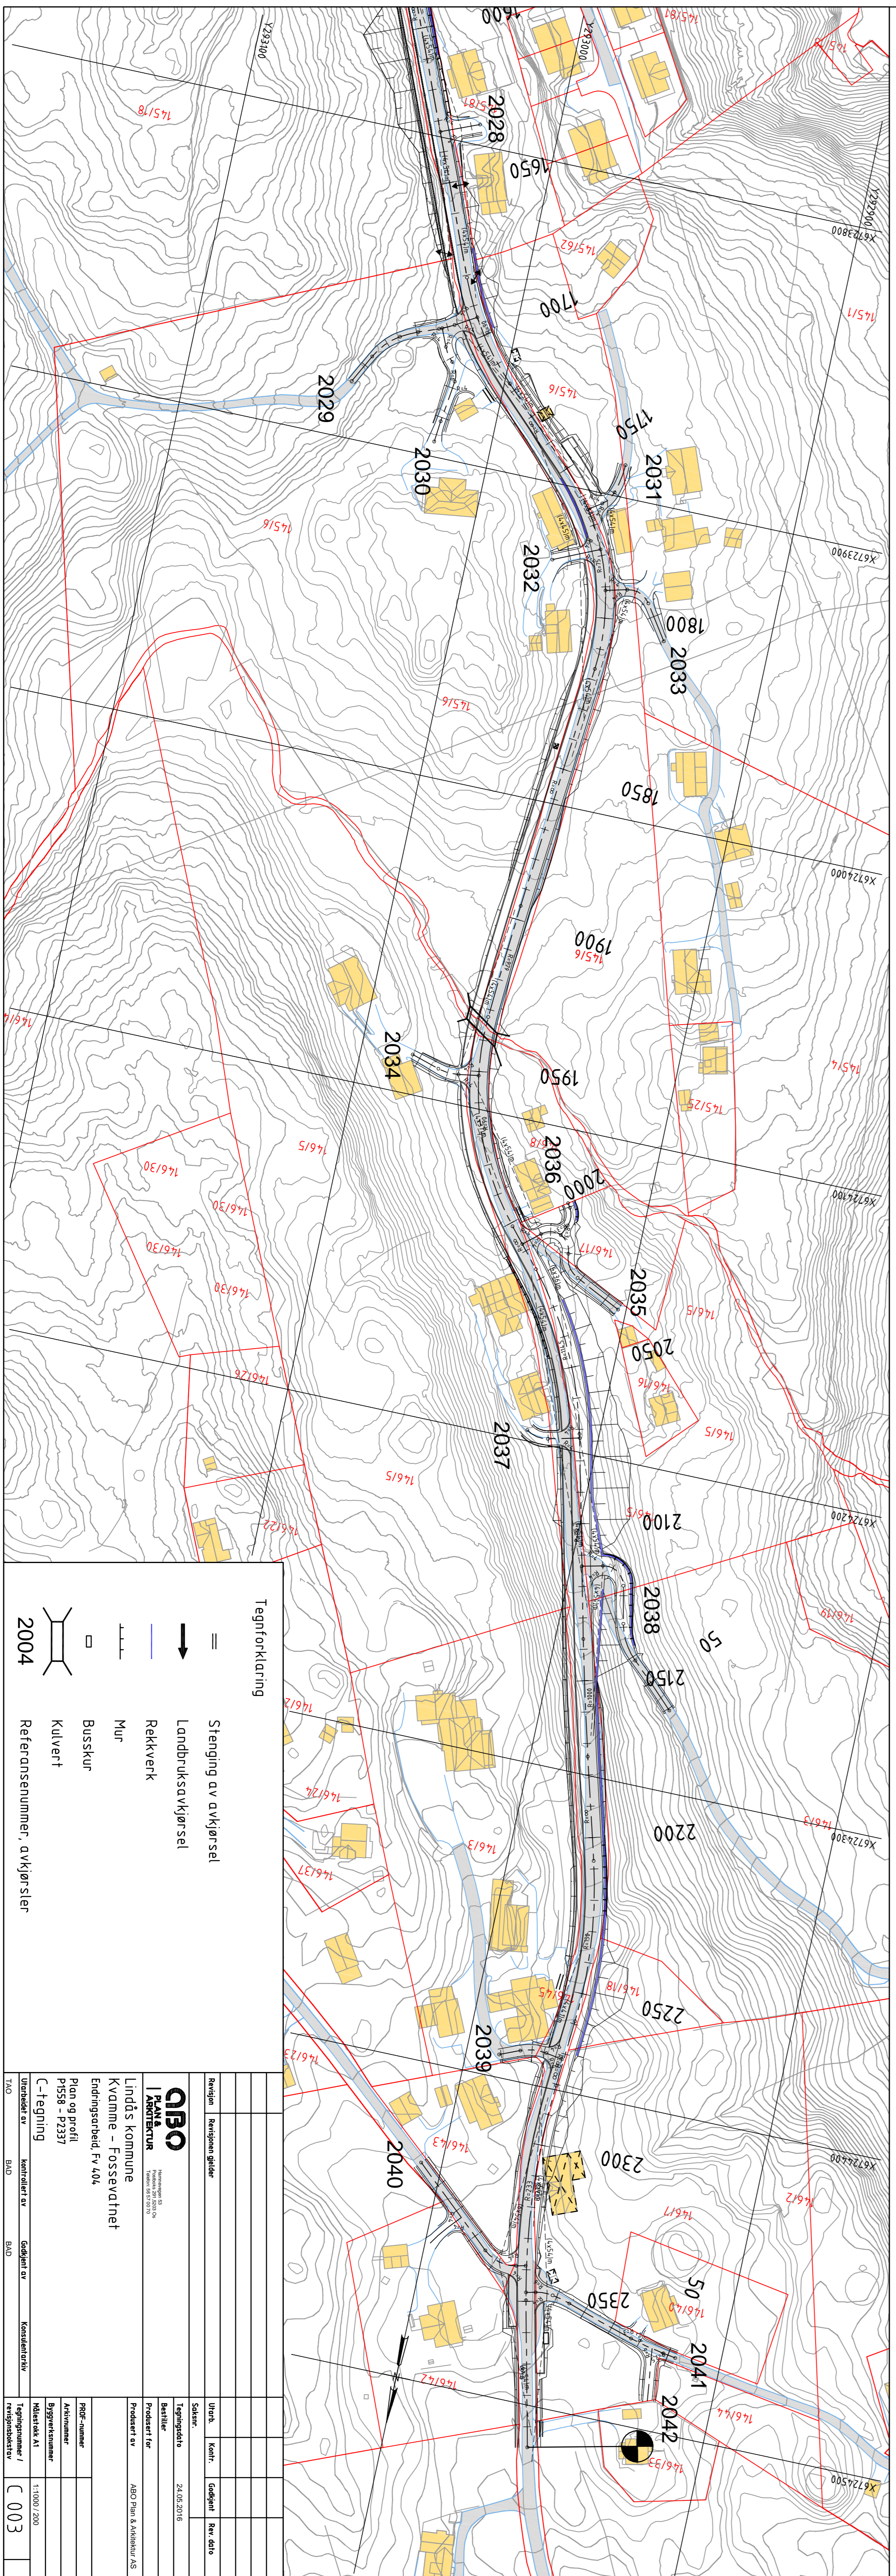

**ABO**  

Lindås kommune  
 Kvalme - Fossevatnet  
 Plan og profil  

C-tegning  



C 003