
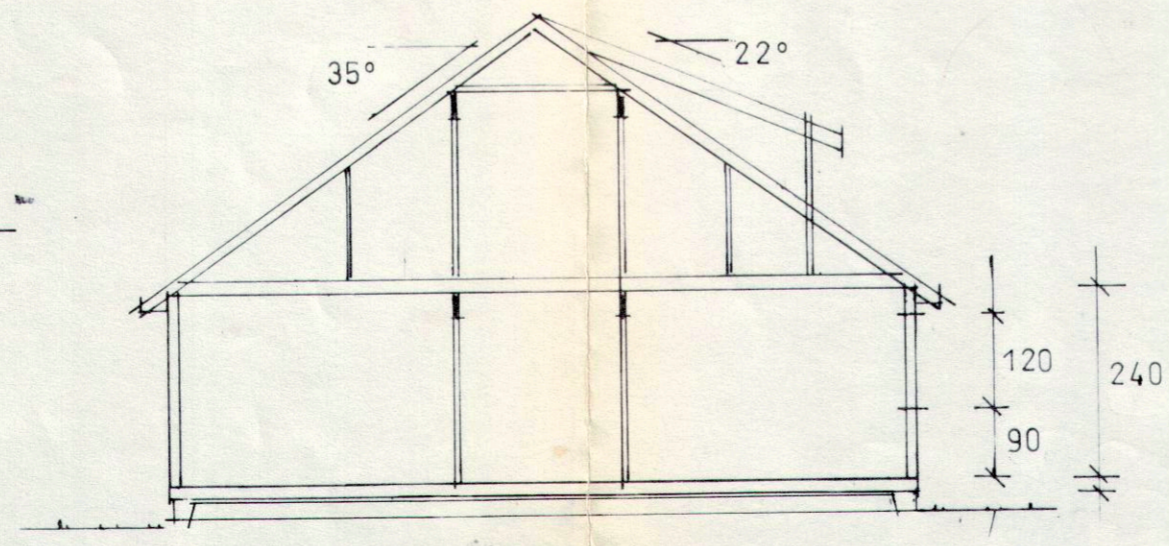
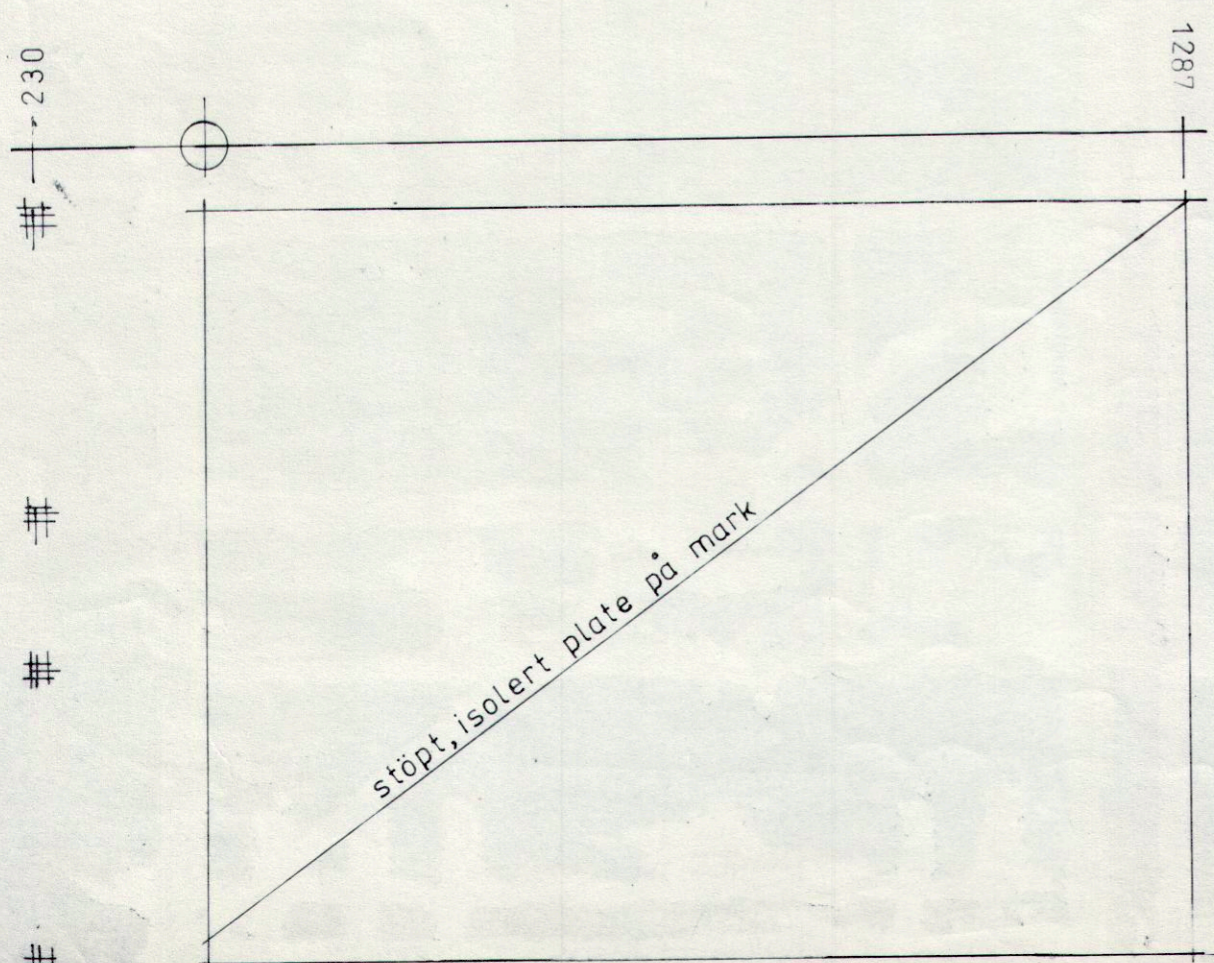
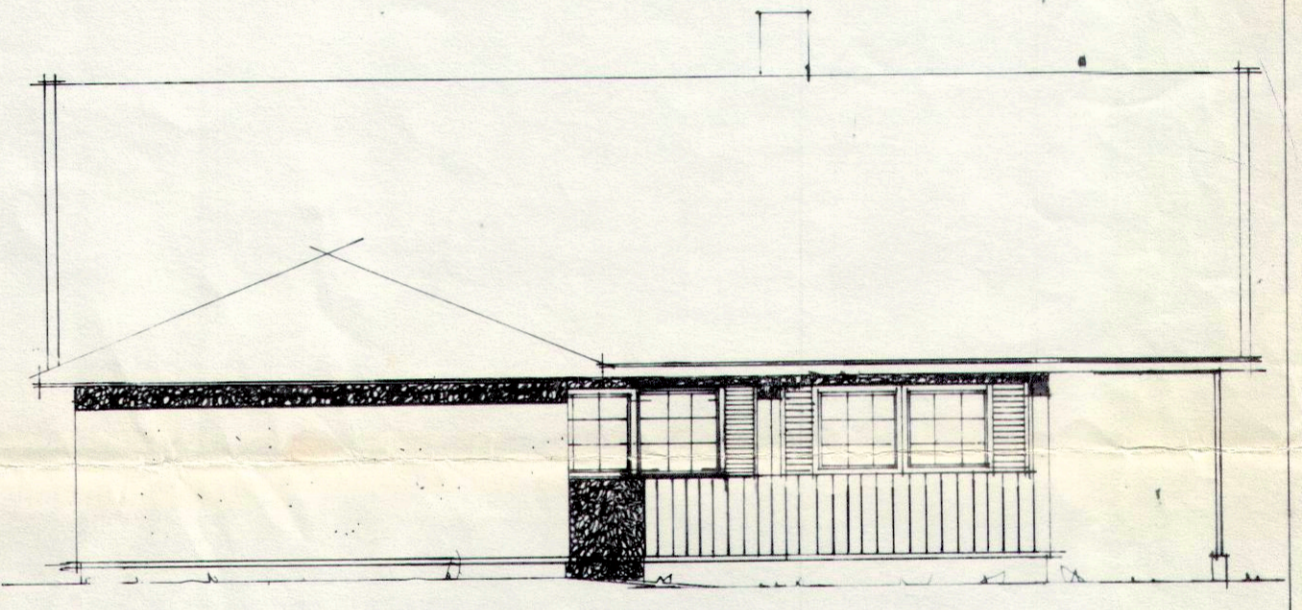
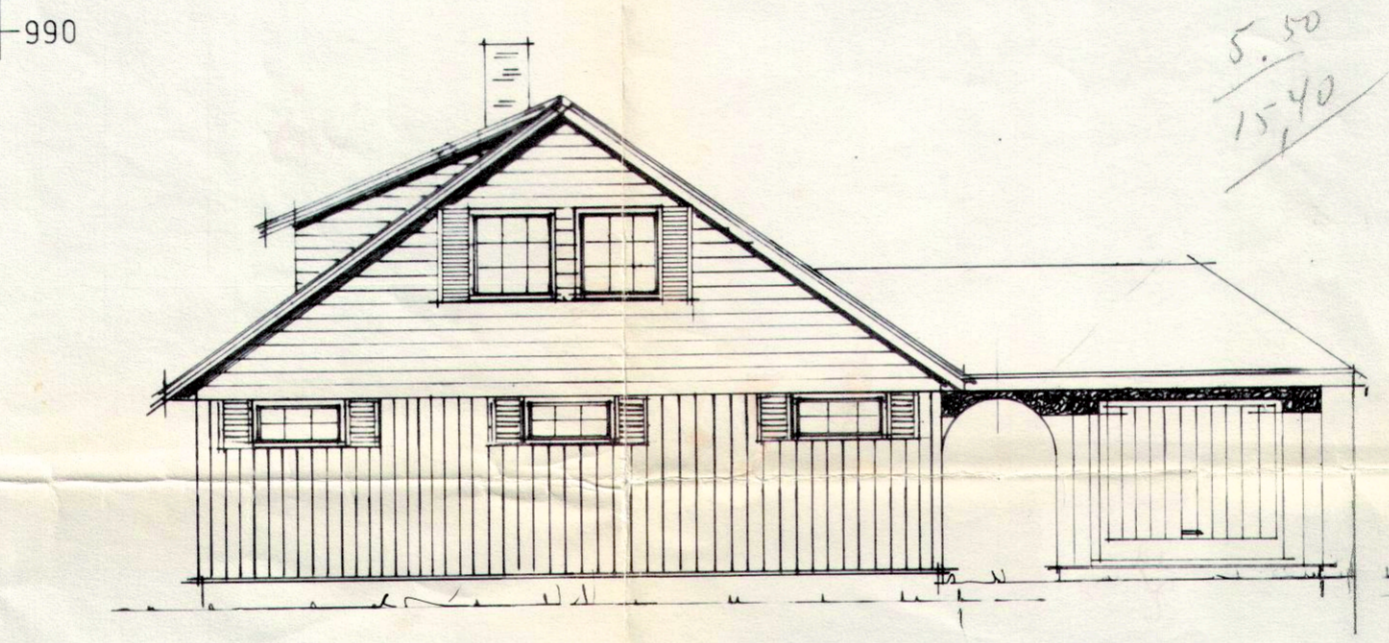
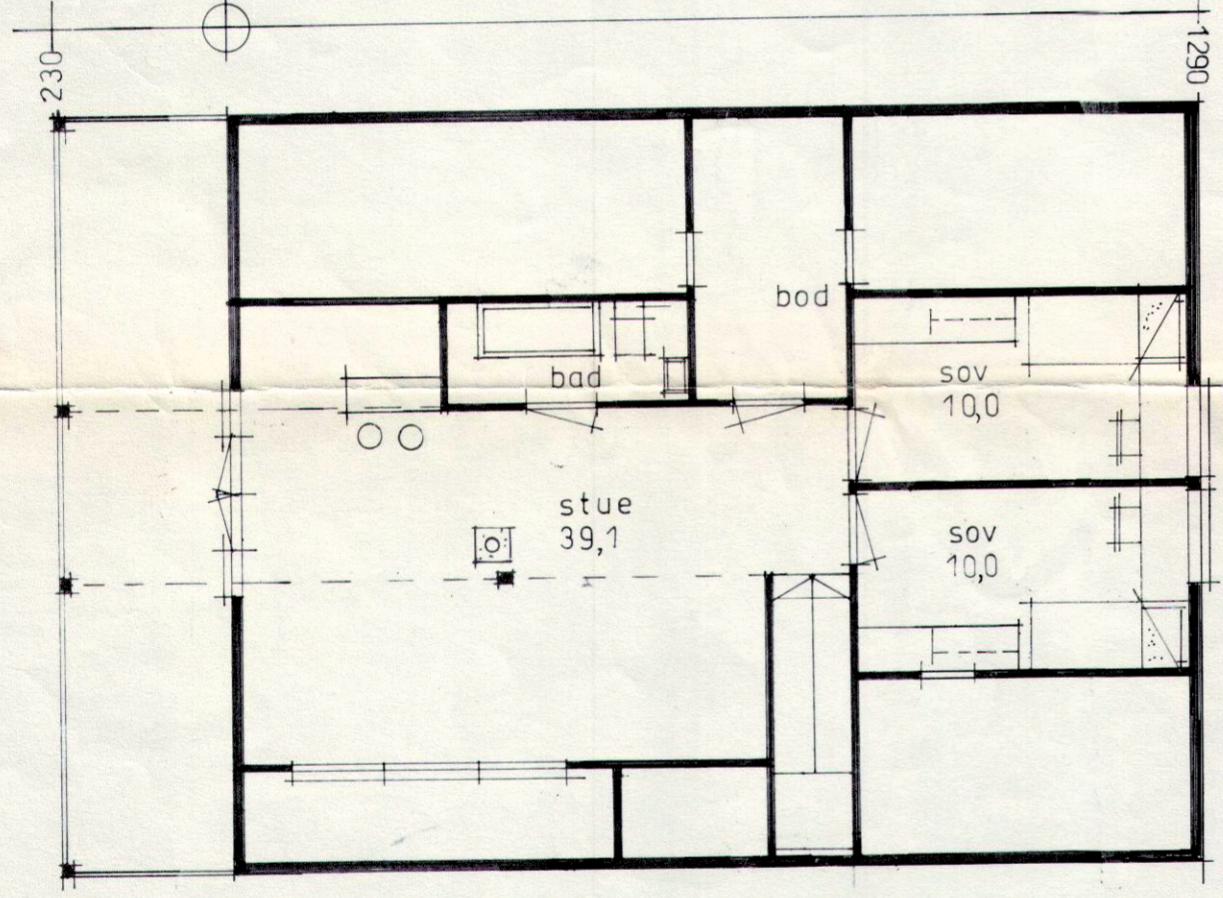
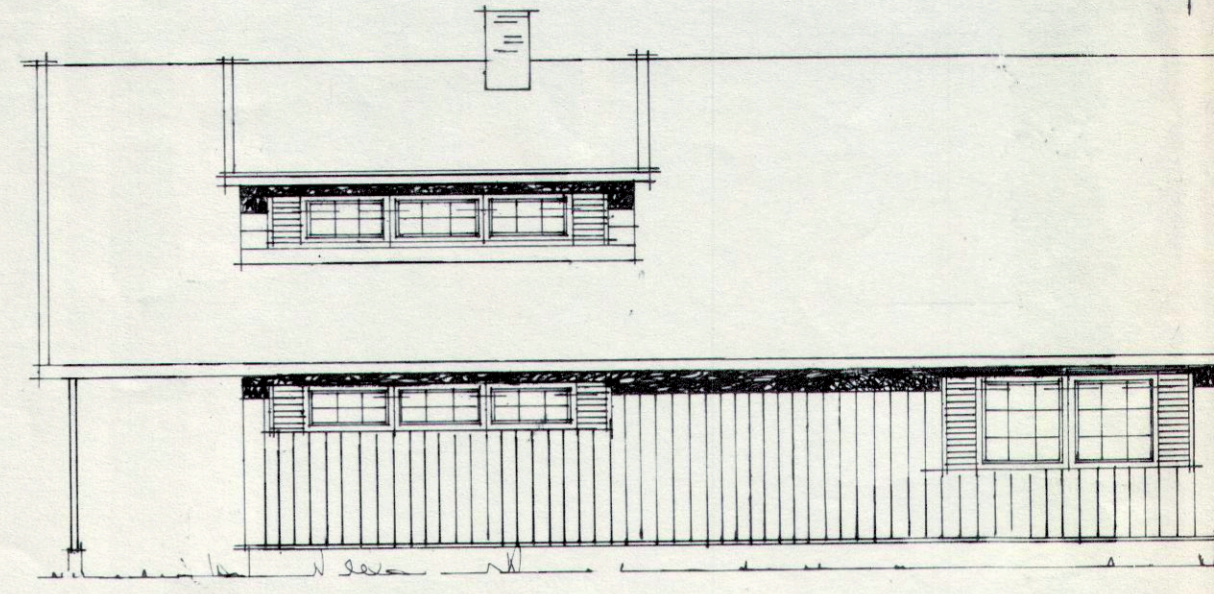


Denne tegning er A/S Byggstandard sin eiendom, og må hverken helt eller delvis kopieres (jmr. lov om åndsverk).

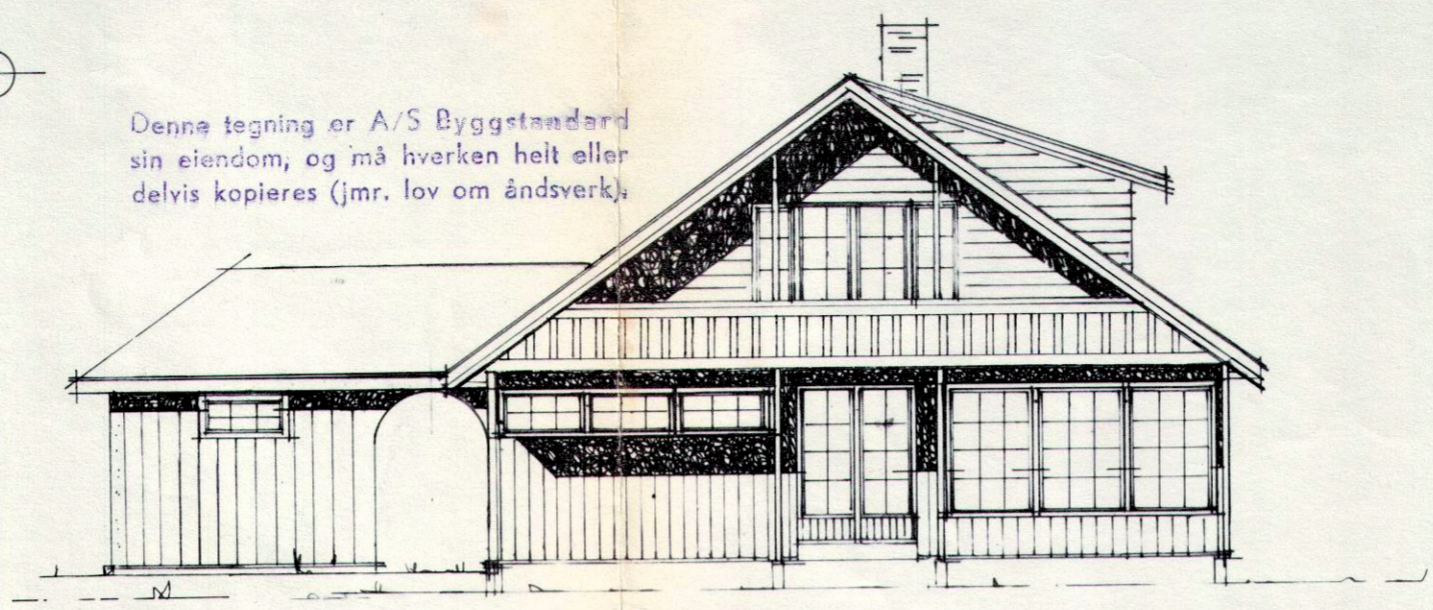

ARKIV

HANDSAMMA DEN
07. APR 1989
BYGNINGSJEFEN I LINDÅS

LINDÅS KOMMUNE
TEKNISK ETAT
07.02.89 000330
ARKIV NR. 188-57

* Enebolig 1 1/2 etg	Bra: 127,7 m ²
Bj. Hjartholm	Lundamo
BYGGSTANDARD HUS A/S	type: BS 306+