


PROFIL NR. 0	HOR. KURV. R=99	BREDEDEUTV.	TVERRFALL	PROFIL H.	TERRÆNG H.	VEG 1		VEG 3	
						PR. 18 525 H = 35,361	PR. 137 508 H = 28,836	PR. 474,261 H = 21,839	PR. 9 062 H = 22,199

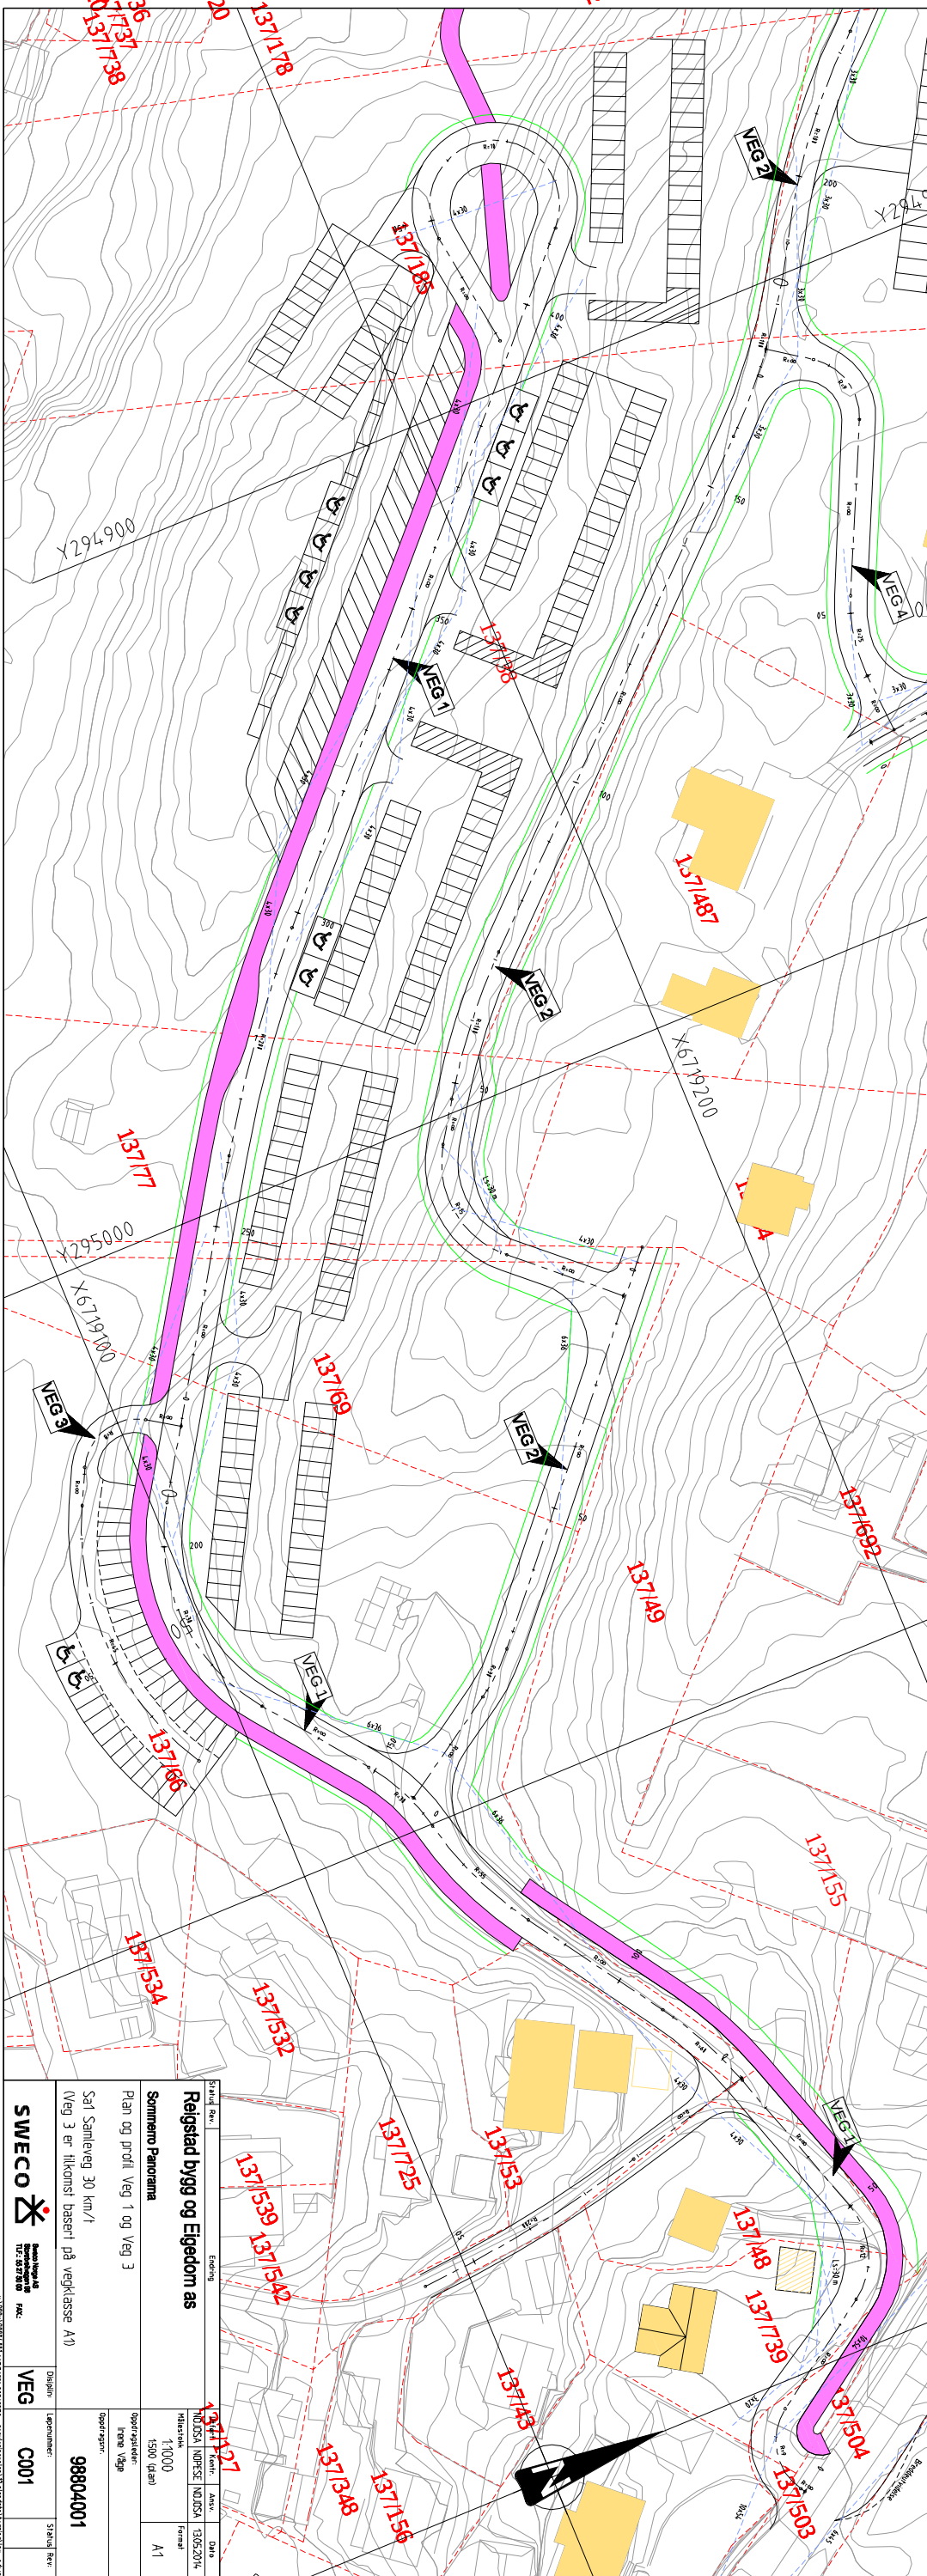

 Sommeio Panorama
 Plan og profil Veg 1 og Veg 3
 Sæl Samleveg 30 km/1
 (Veg 3 er tilkomst basert på vegklasse A1)

SWECO

98804001

1:1000

1500 (plan)

A1