





Plan U.etg.

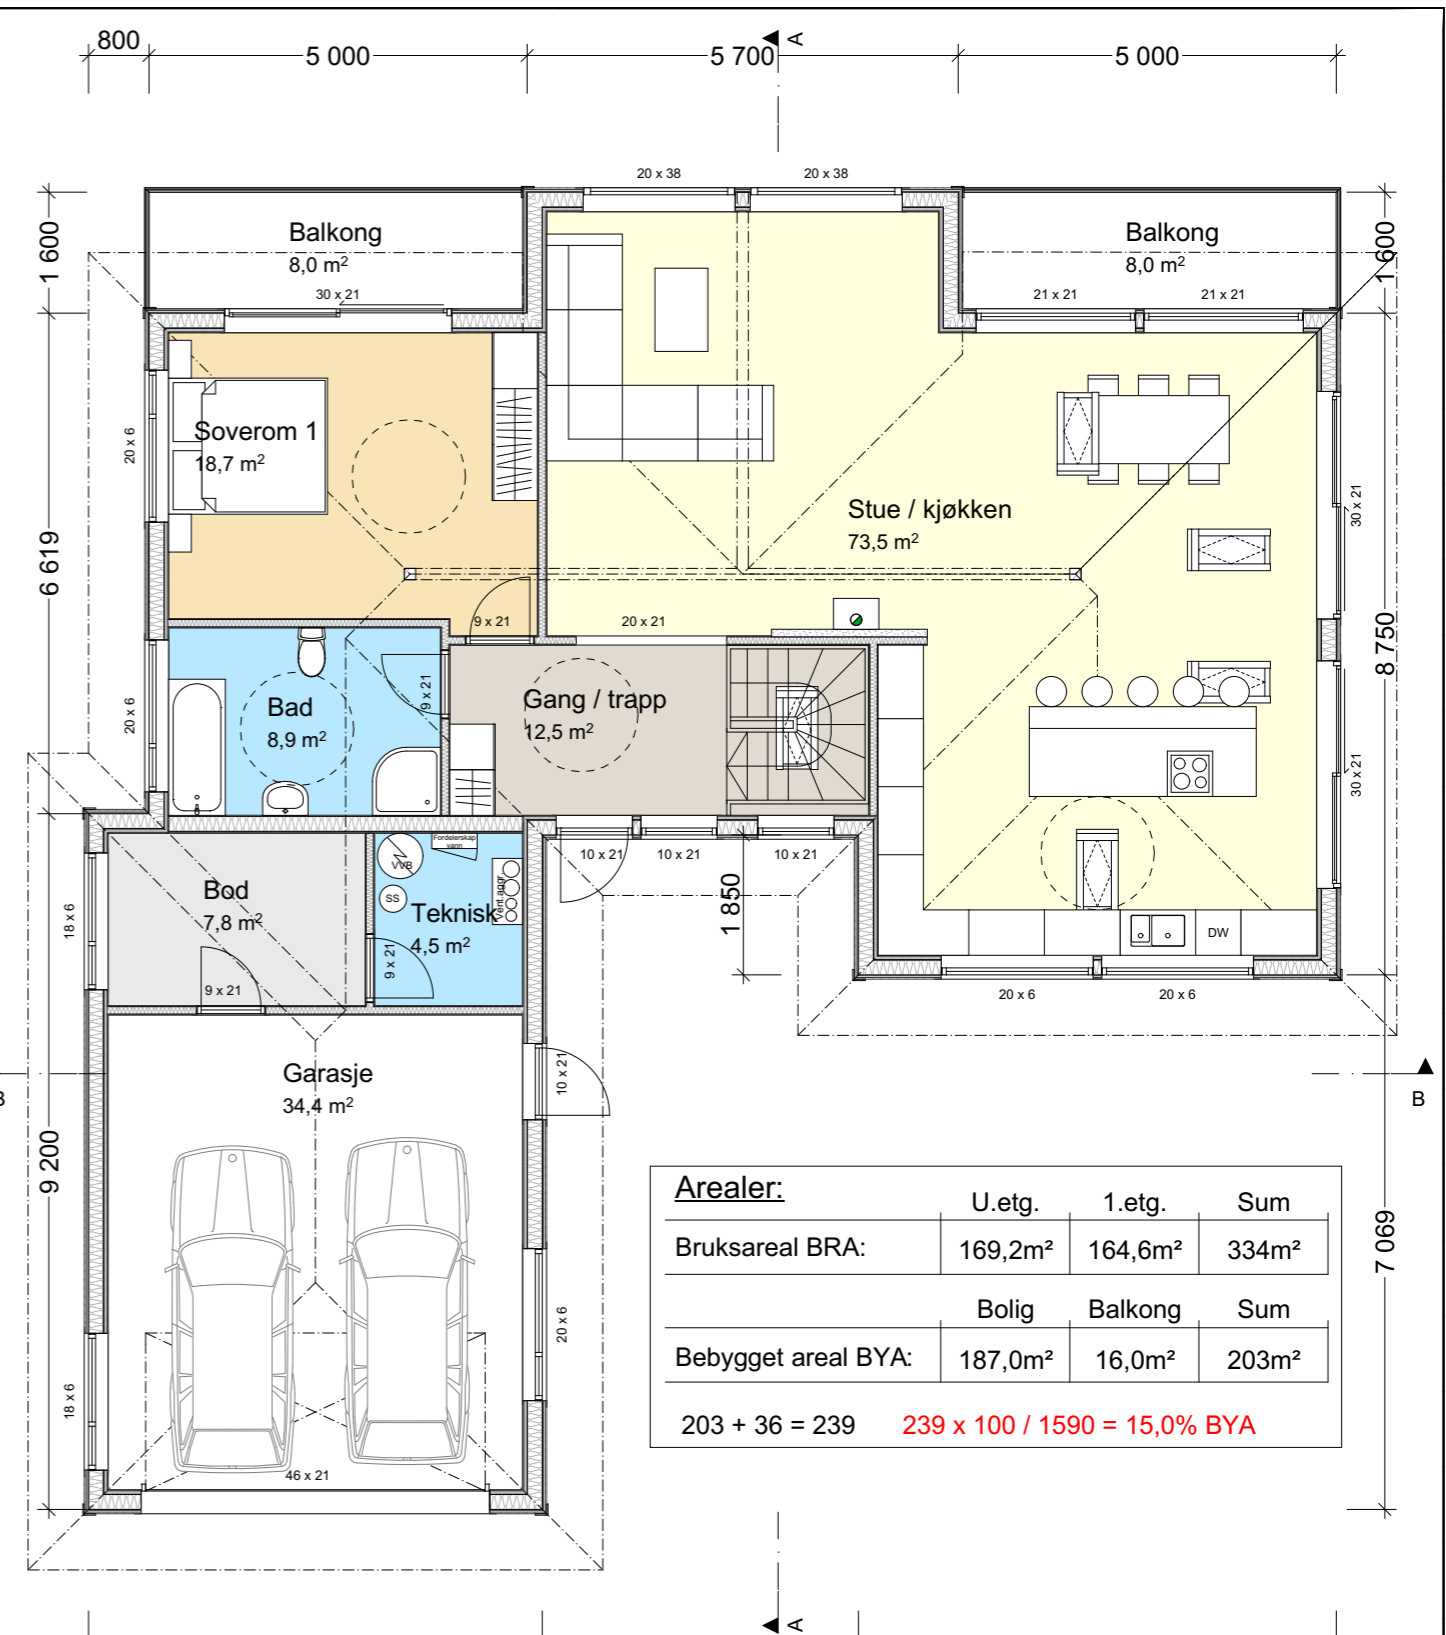

Plan 1.etg.

Arealer:			
	U.etg.	1.etg.	Sum
Bruksareal BRA:	169,2m <sup>2</sup>	164,6m <sup>2</sup>	334m <sup>2</sup>
Bolig    Balkong    Sum			
Bebygget areal BYA:	187,0m <sup>2</sup>	16,0m <sup>2</sup>	203m <sup>2</sup>
203 + 36 = 239 <b>239 x 100 / 1590 = 15,0% BYA</b>			

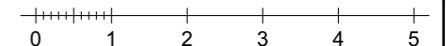

Rev.	Dato:	Rev. gjelder
------	-------	--------------

Tiltakshaver:  
**Sasa Misur**

Prosjekt:  
Helleåsen. Gnr.202, Bnr.161.  
Tittel:  
Plan U.- og 1. Etasje

Tegnet dato:  
12.10.2016  
Målestokk:  
1:100  
Prosjektnr.:  
45716  
Tegningsnr.:  
A20-03  
Rev.