


Parkeringsetasje



1. etasje




2. etasje

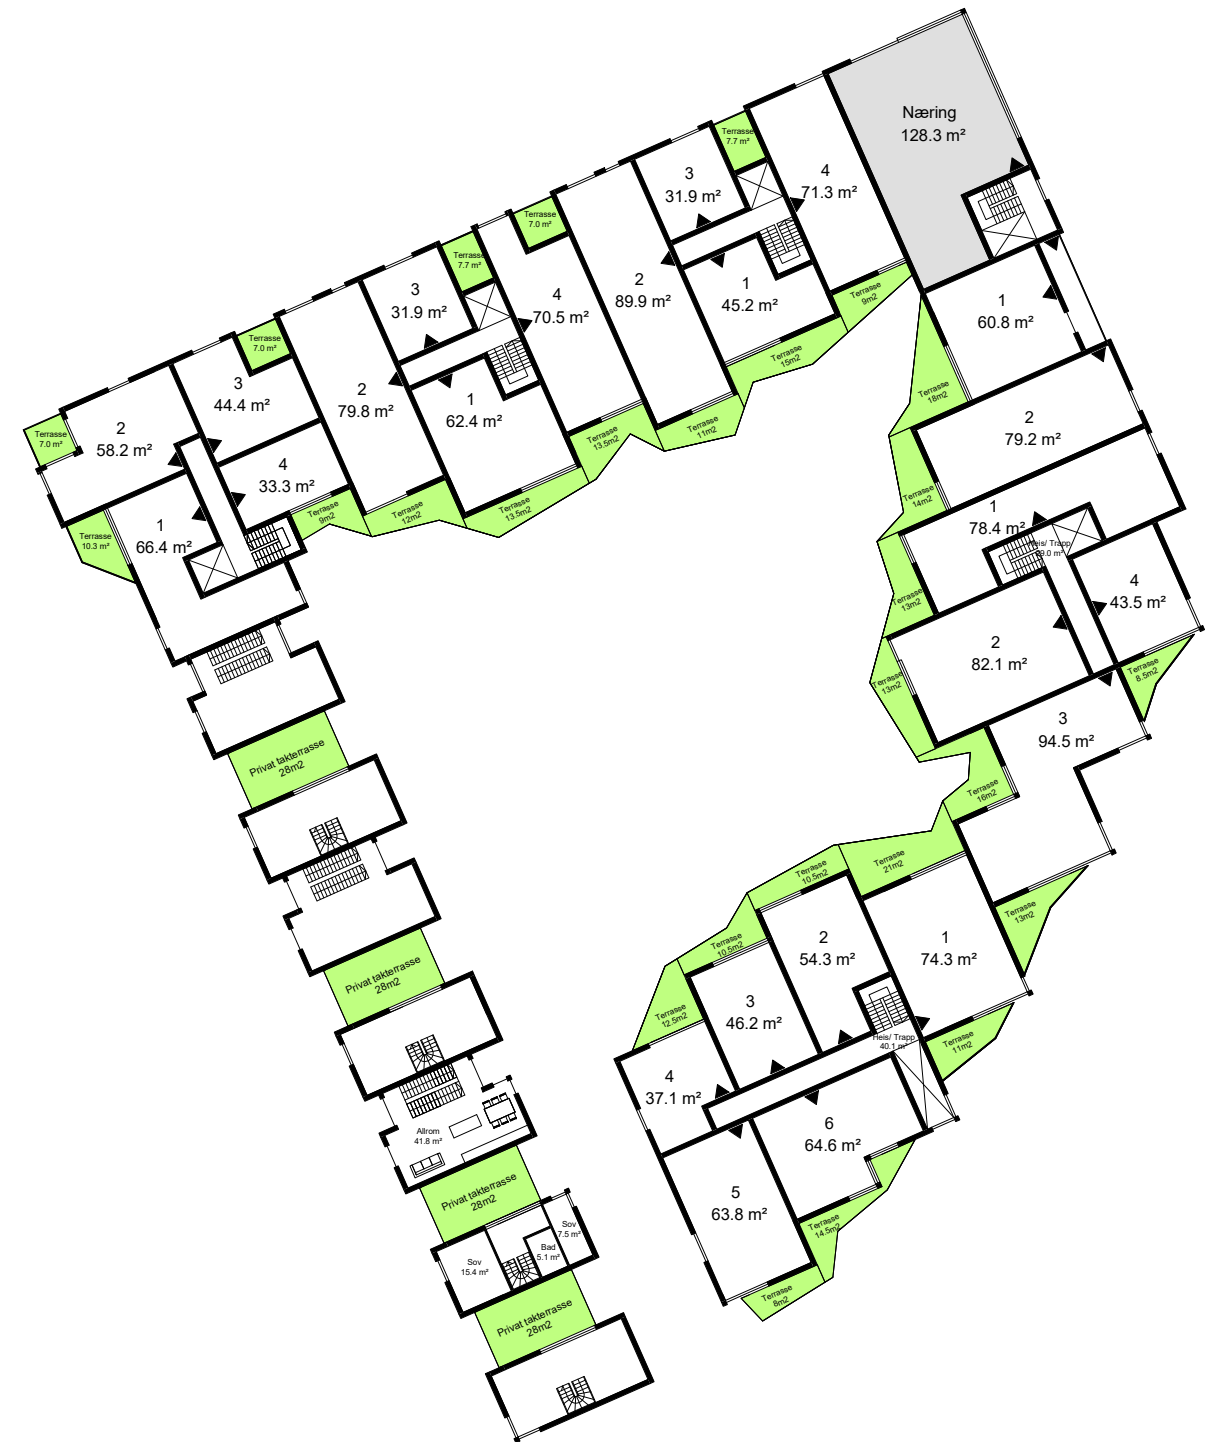


5. etasje



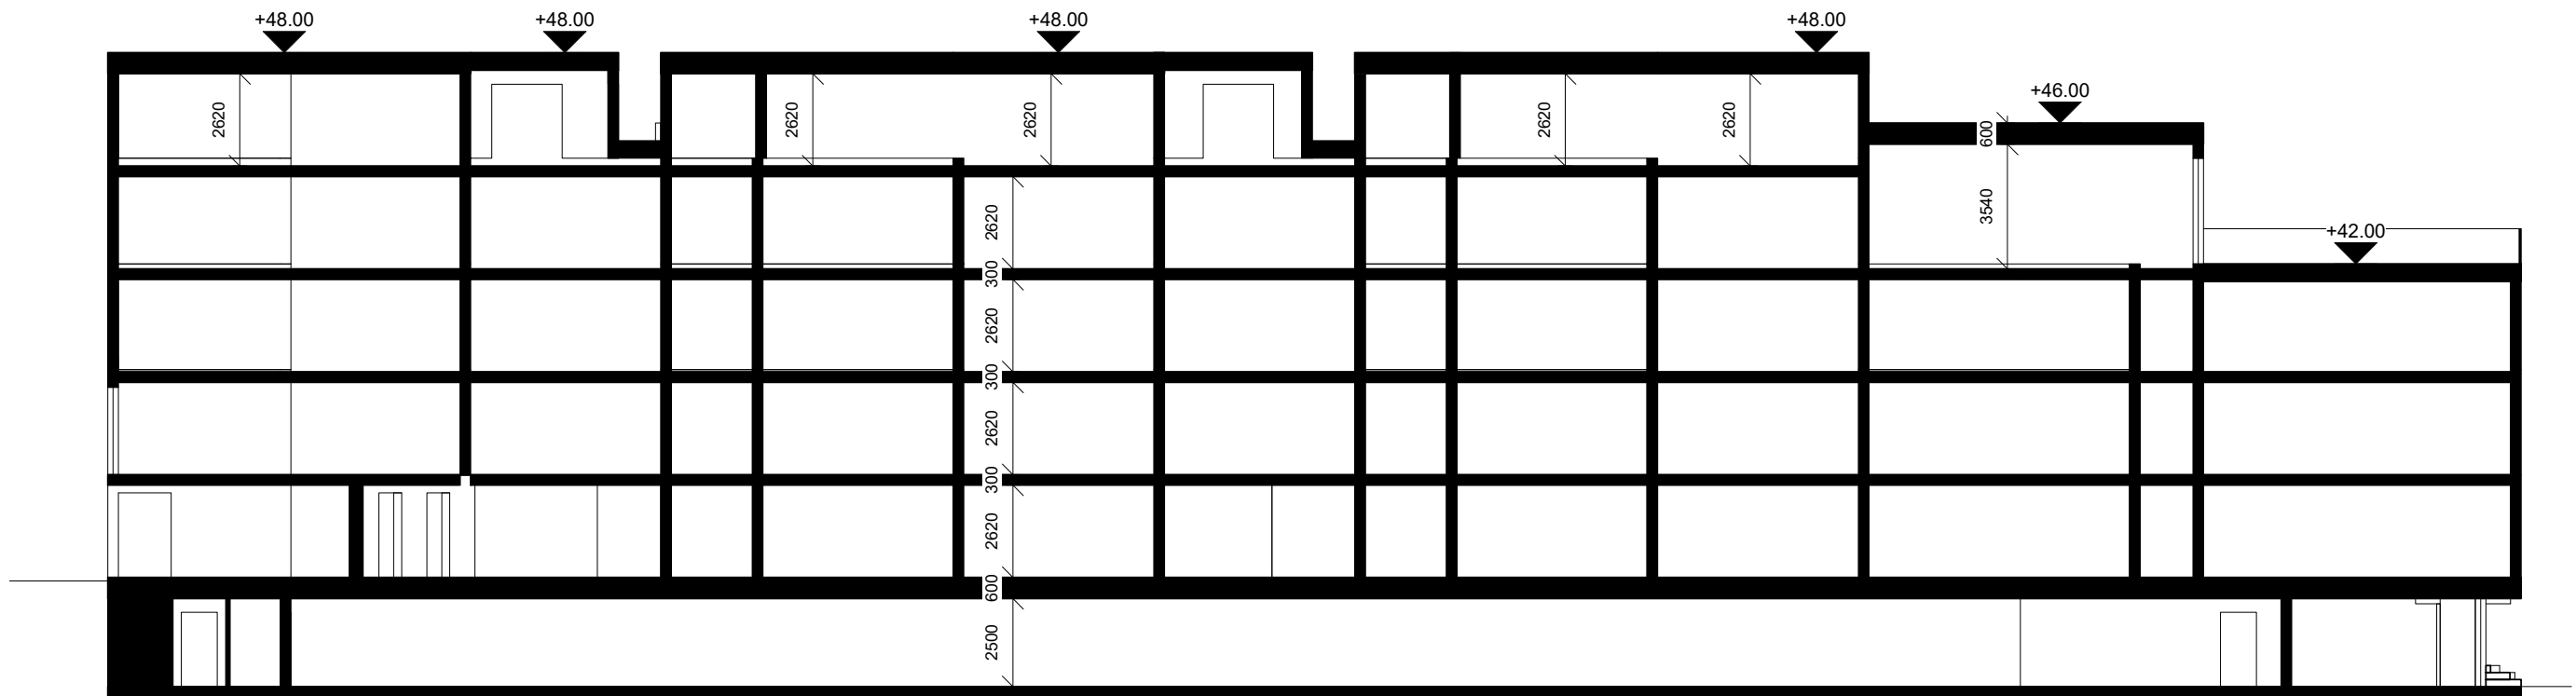

Prinsippsnitt Bygningskropp mot nord

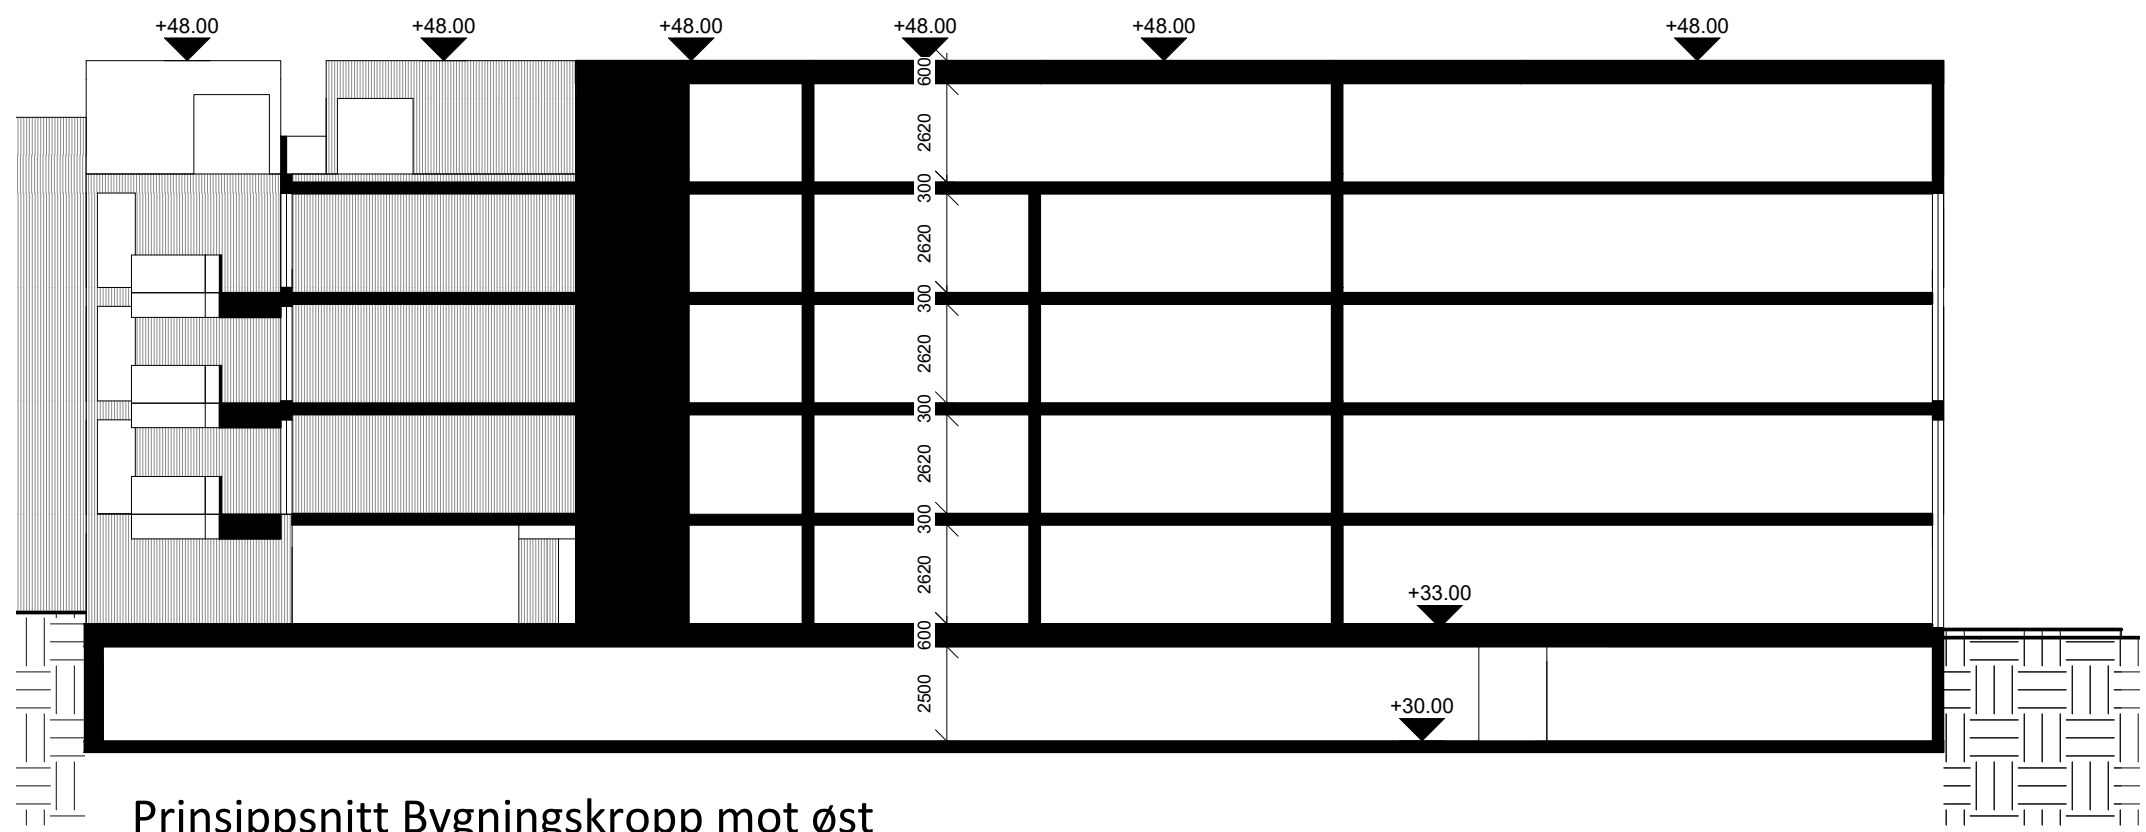

Prinsippsnitt Bygningskropp mot øst