



BRA
43,4 m²
BYA
47,5 m²


Plan 1 etasje 1:100

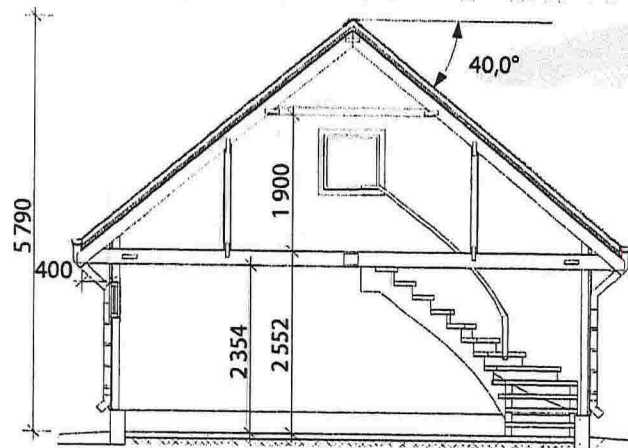


Snitt 1:100

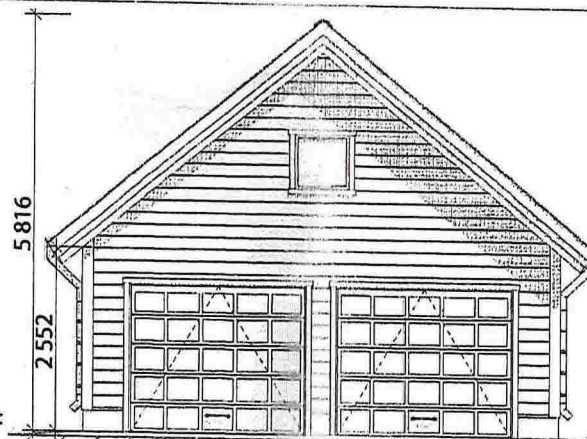


Fasade 1 1:100

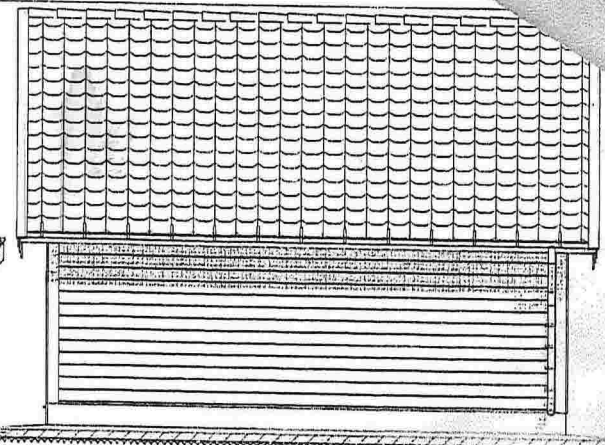

Fasade 3 1:100

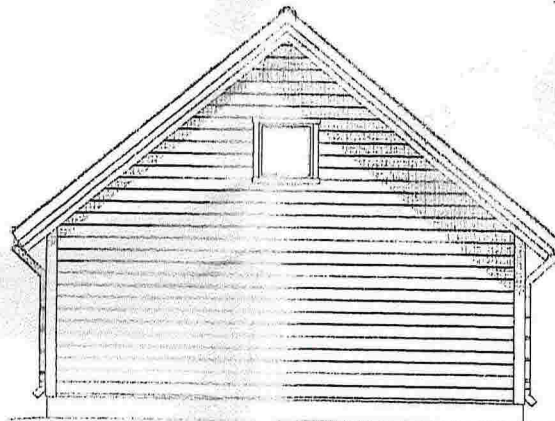

Fasade 2 1:100

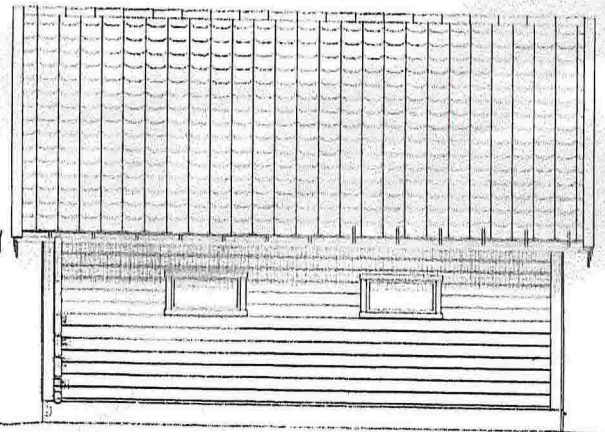

Fasade 4 1:100



Distributør av Monter-garasjen

Byggemeldingstegning

Monter

EMBLA 6600x7200

Målestokk:
1:100