



Tverrprofil gangsti

DATO: 21.03.2017
 TEGNET: TK
 MÅLESTOKK:

TEGN.NR.:
 302

VEG:

SIDE: 1

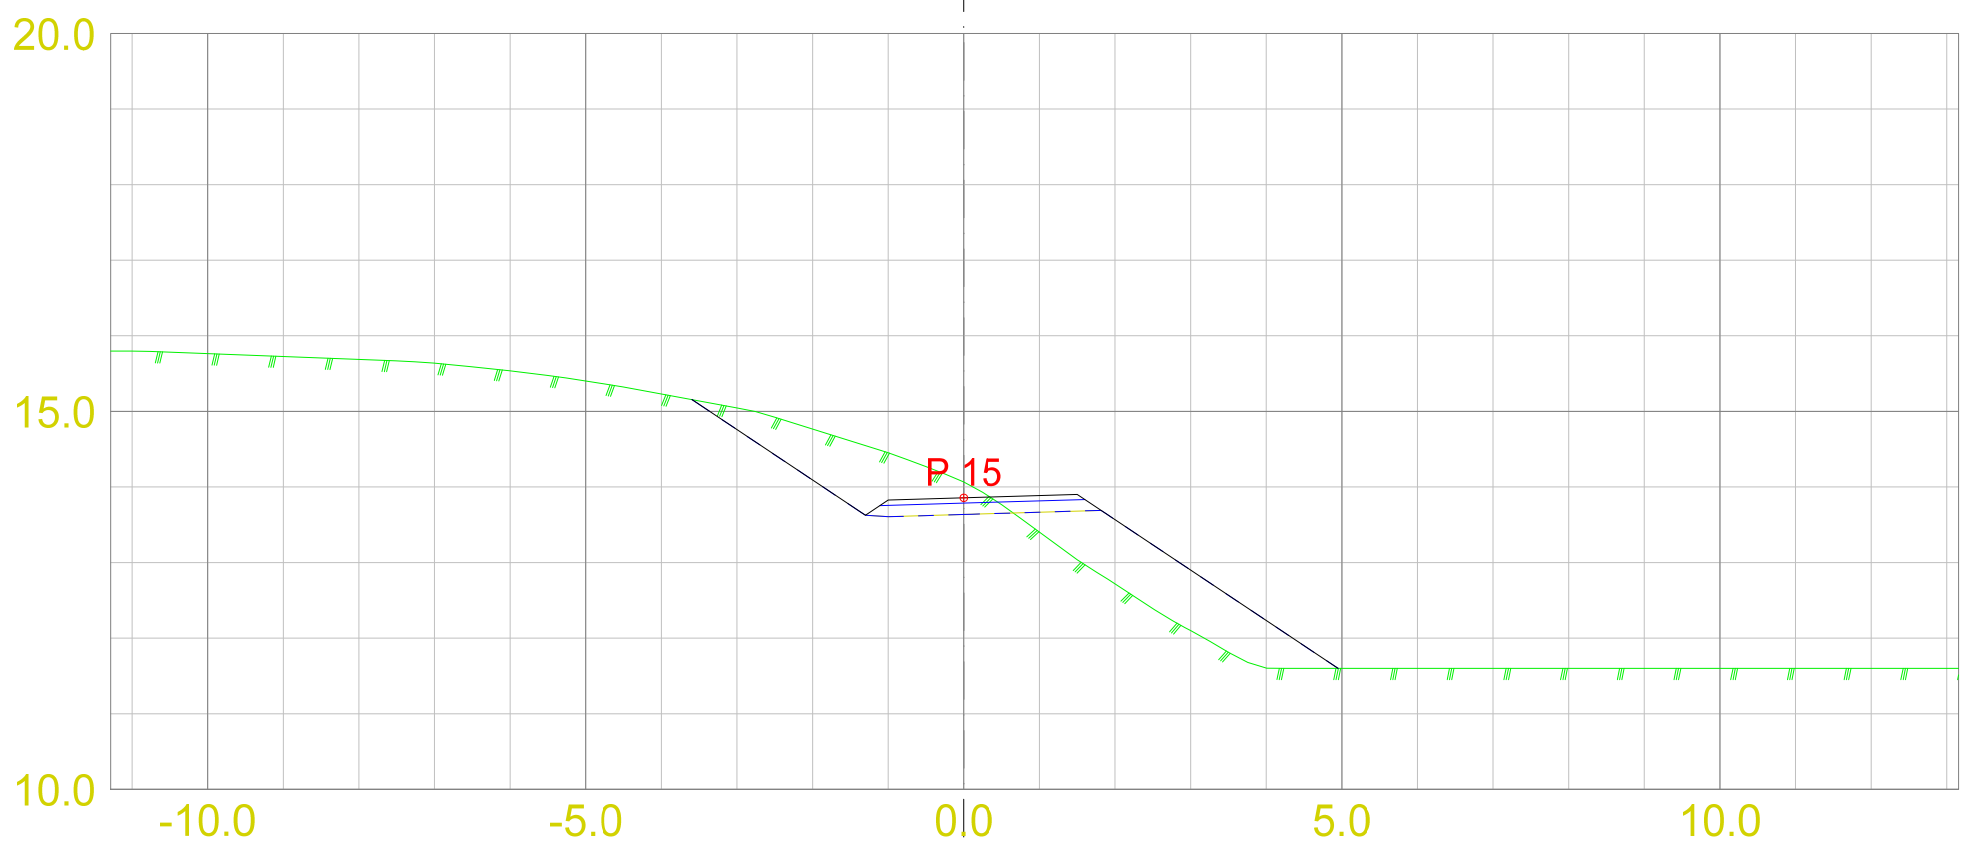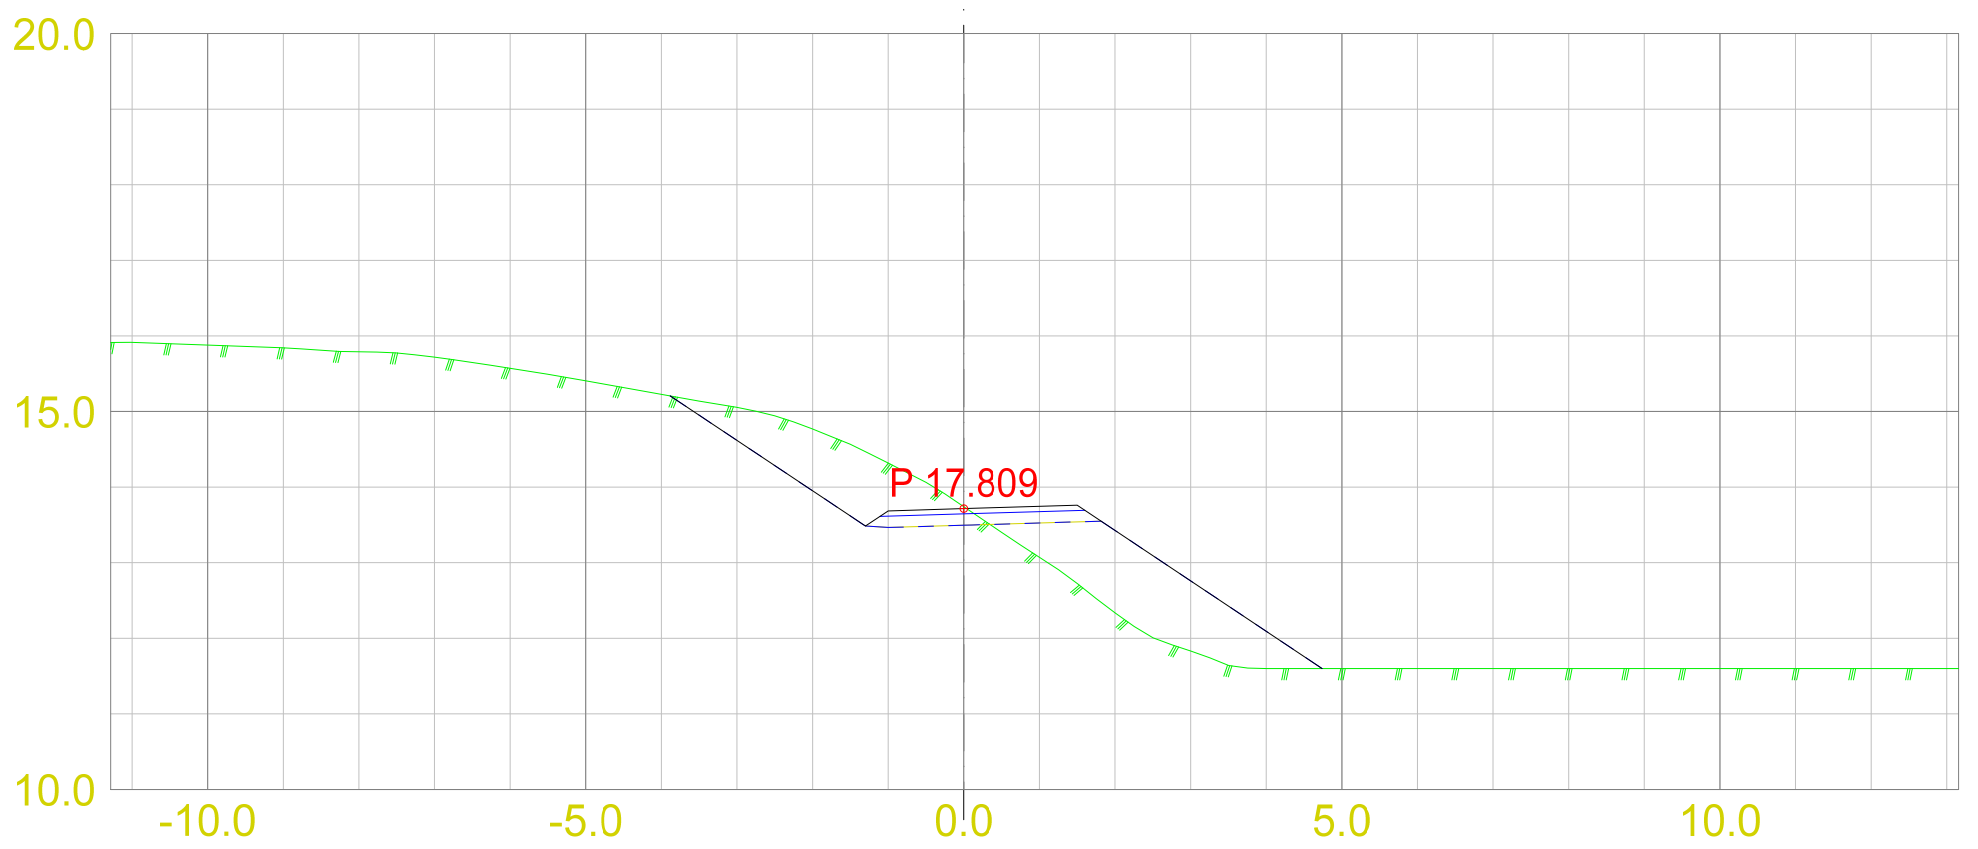



Tverrprofil gangsti

DATO: 21.03.2017
 TEGNET: TK
 MÅLESTOKK:

TEGN.NR.:
 302

VEG:

SIDE: 1

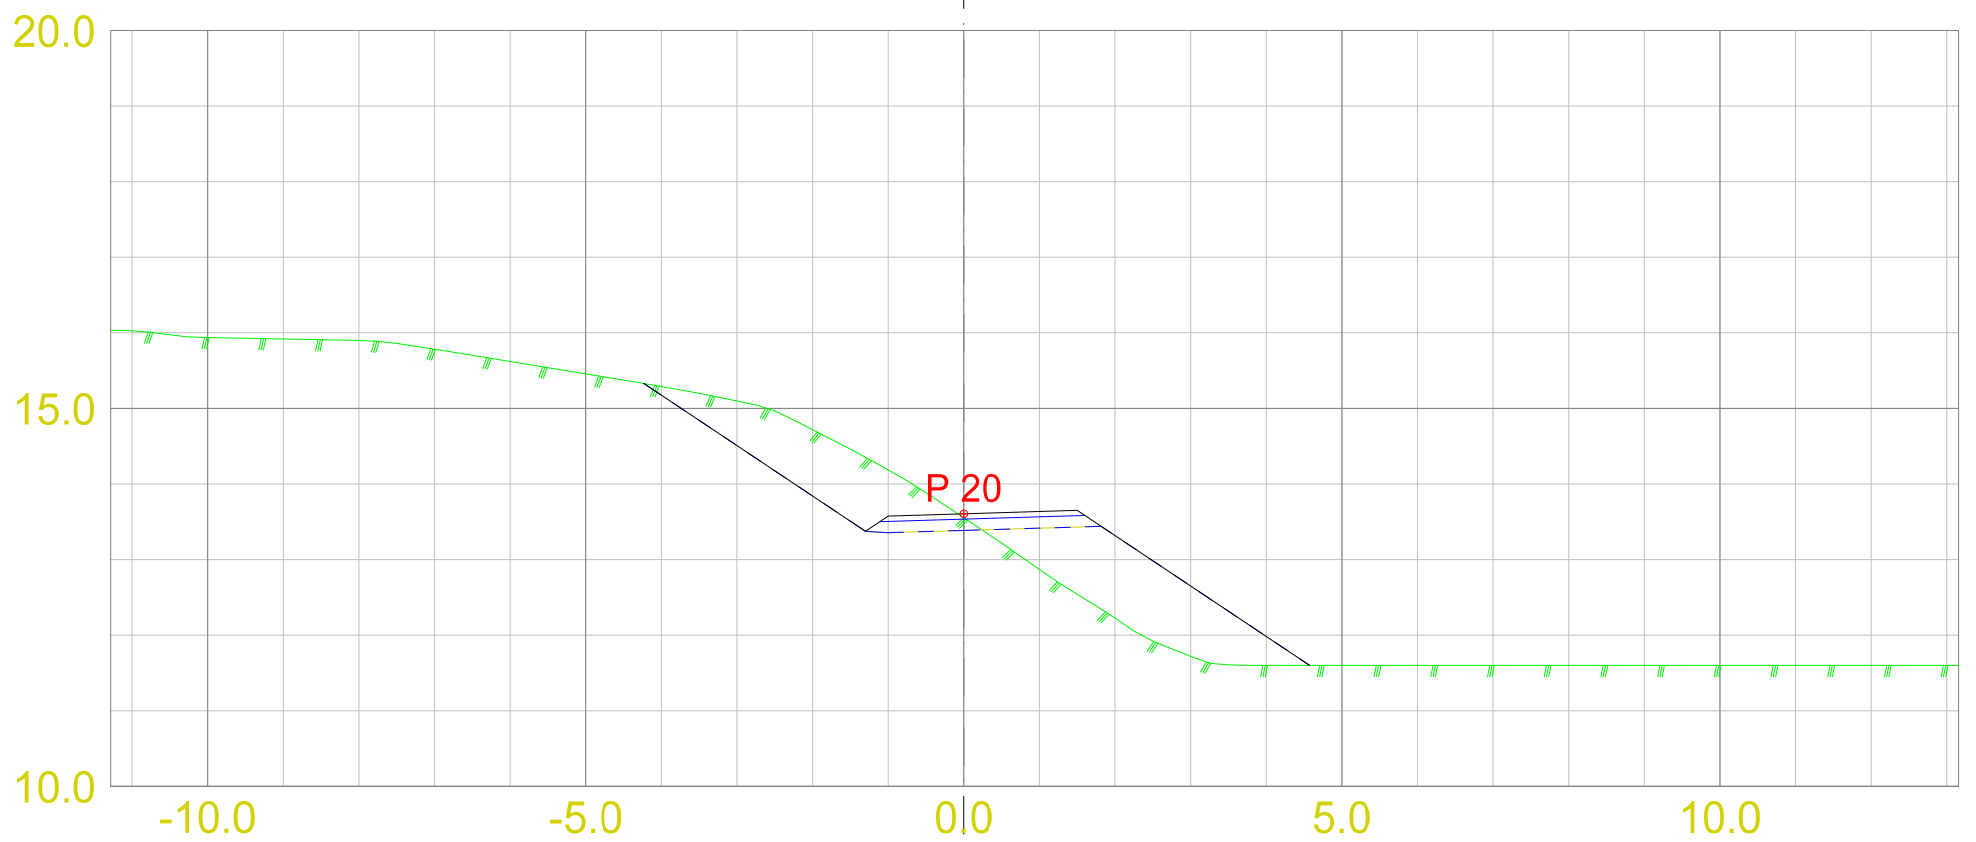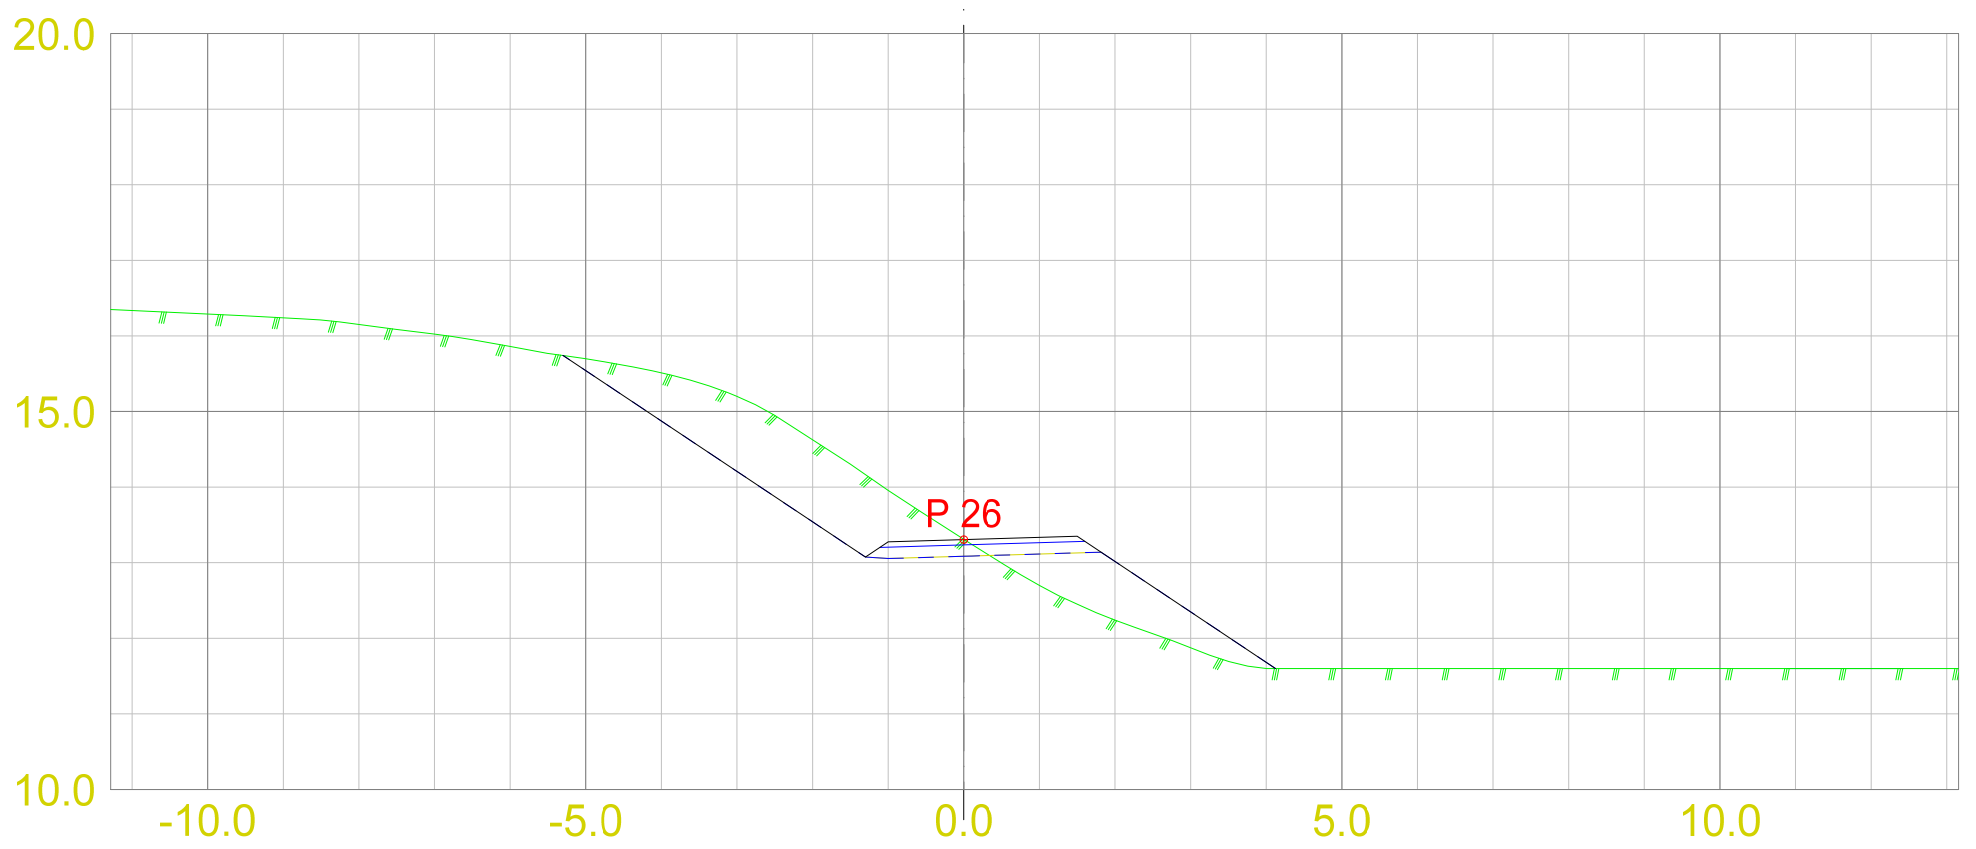



Tverrprofil gangsti

DATO: 21.03.2017
 TEGNET: TK
 MÅLESTOKK:

TEGN.NR.:
 302

VEG:

SIDE: 1

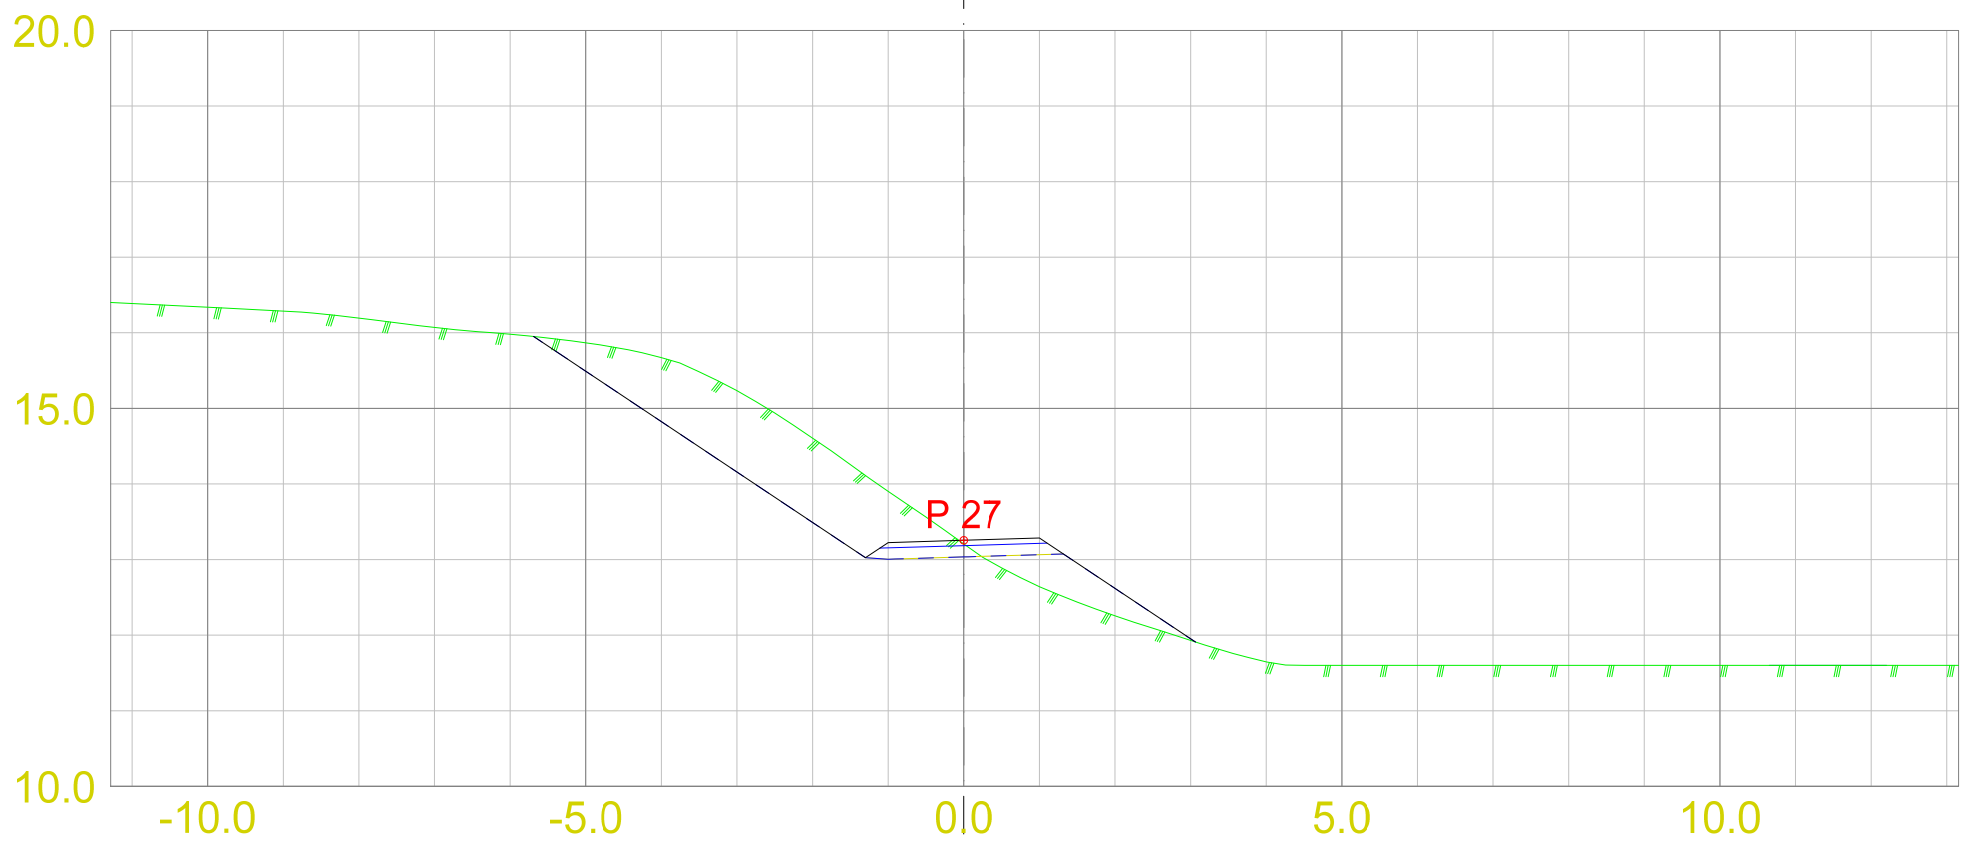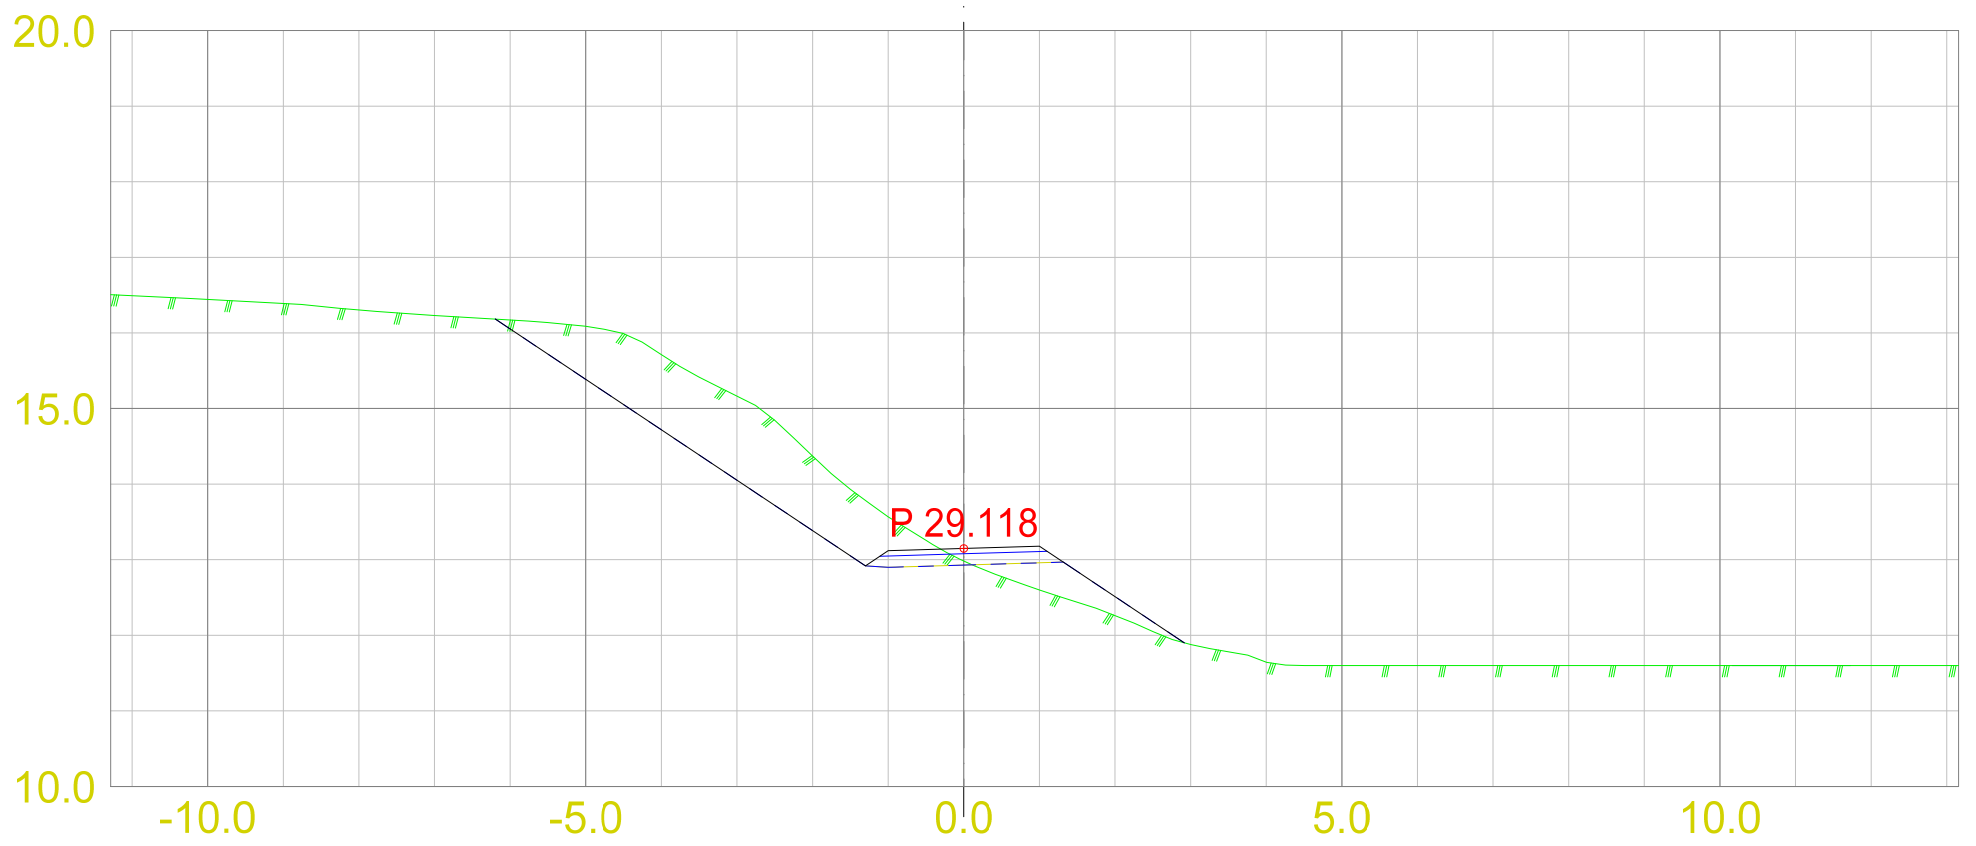



Tverrprofil gangsti

DATO: 21.03.2017
 TEGNET: TK
 MÅLESTOKK:

TEGN.NR.:
 302

VEG:

SIDE: 1

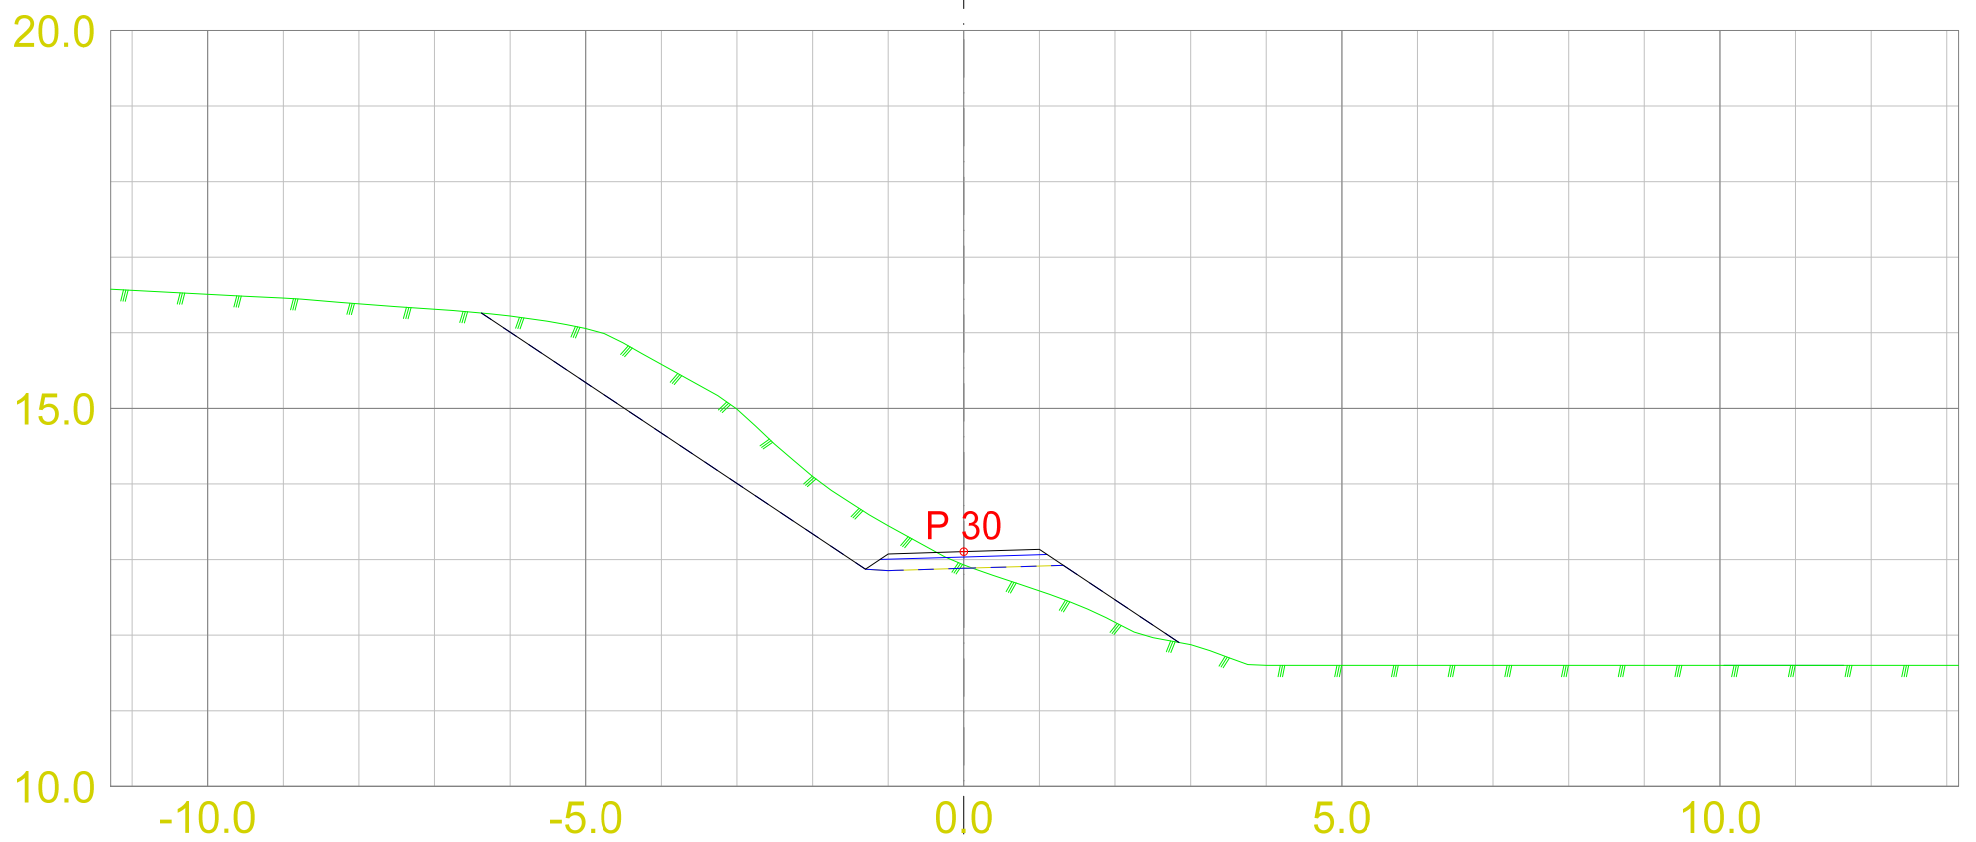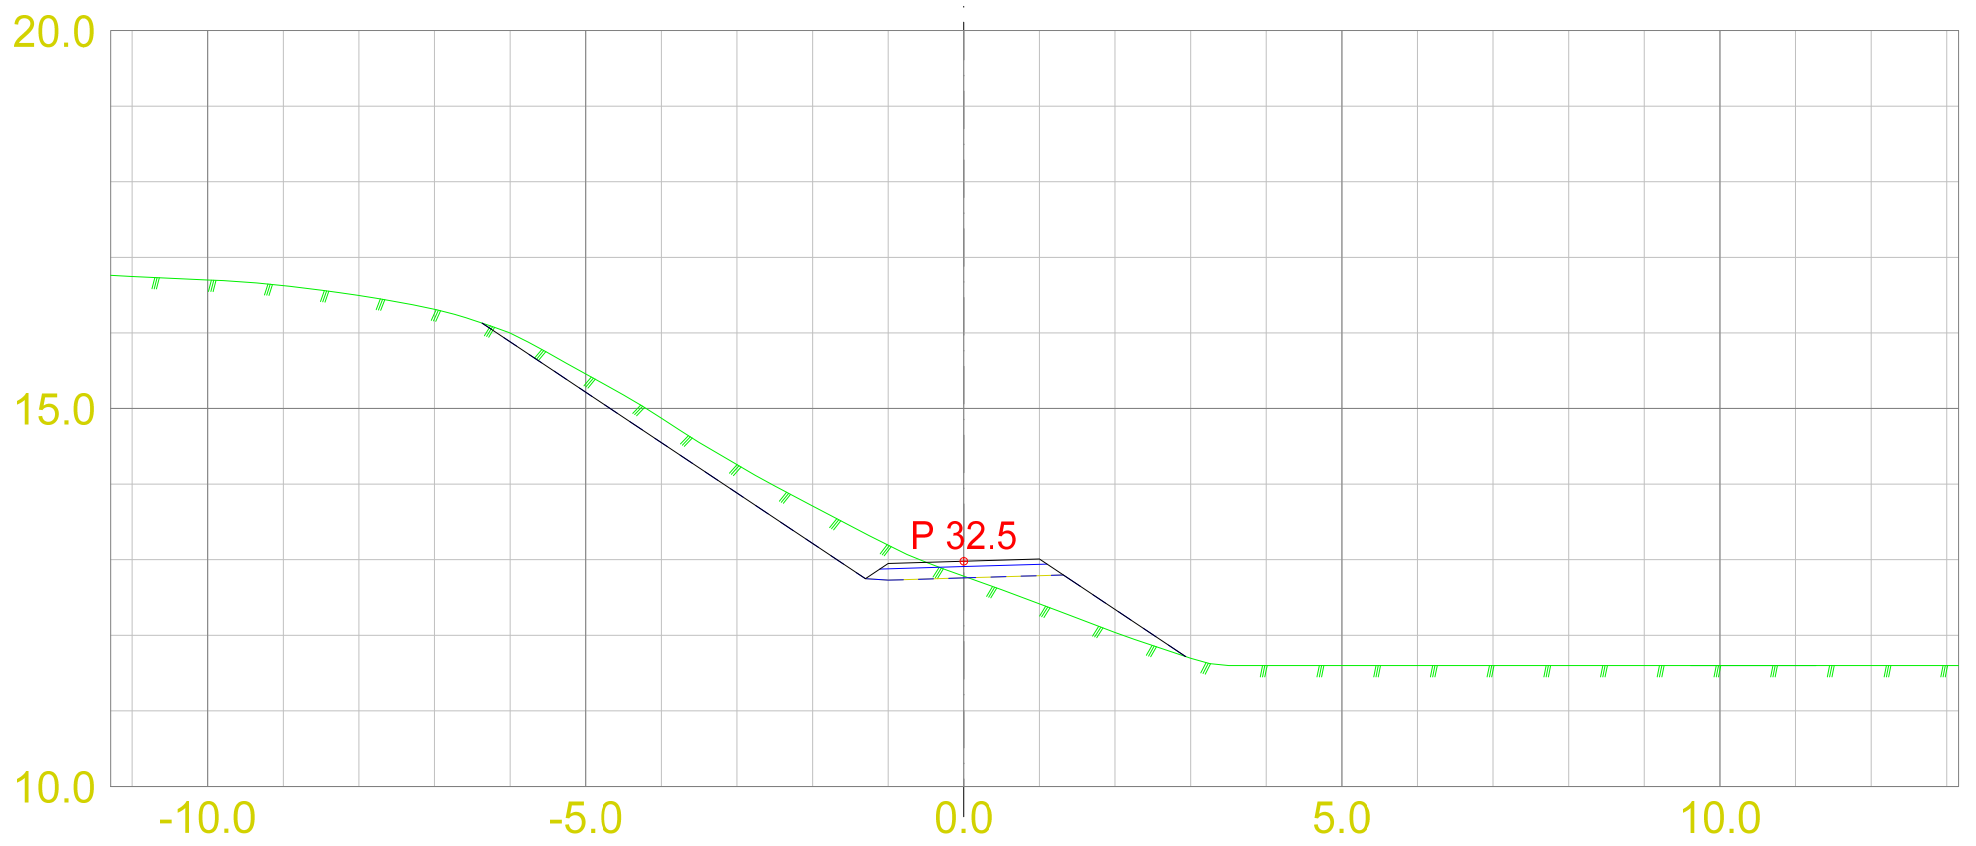



Tverrprofil gangsti

DATO: 21.03.2017
 TEGNET: TK
 MÅLESTOKK:

TEGN.NR.:
 302



VEG:

SIDE: 1

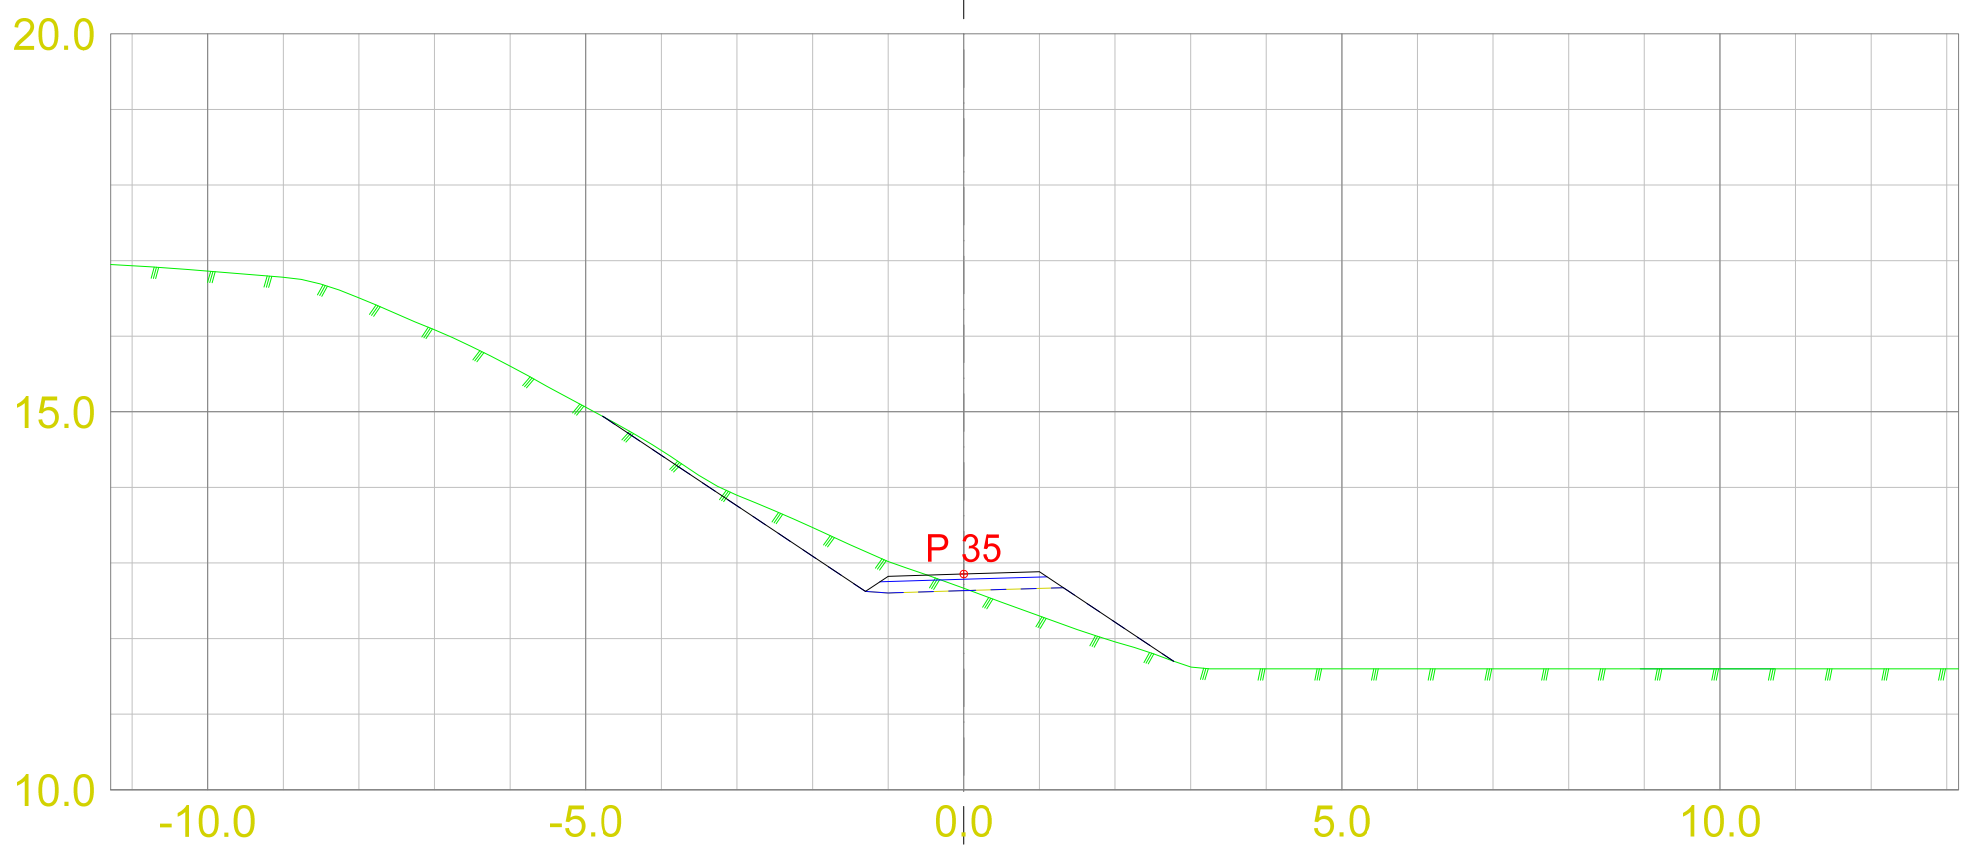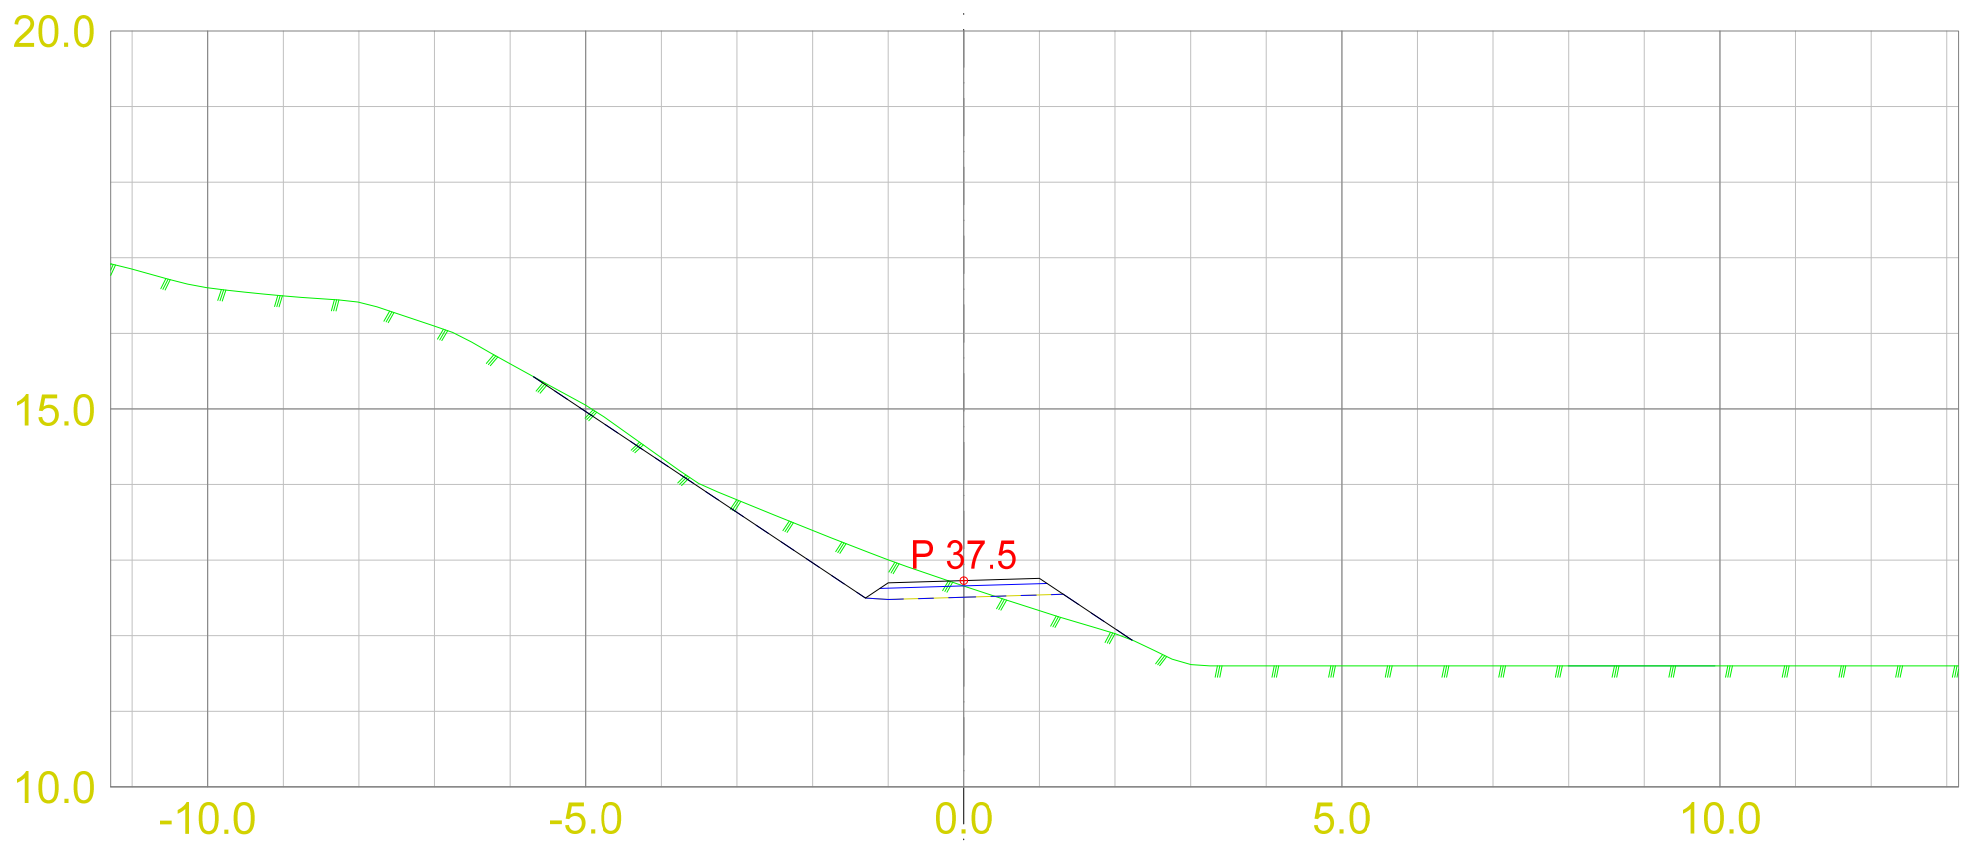

Tverrprofil gangsti

DATO:	TEGNET:	MÅLESTOKK:	TEGN.NR.:	VEG:	SIDE: 1
21.03.2017	TK		302		


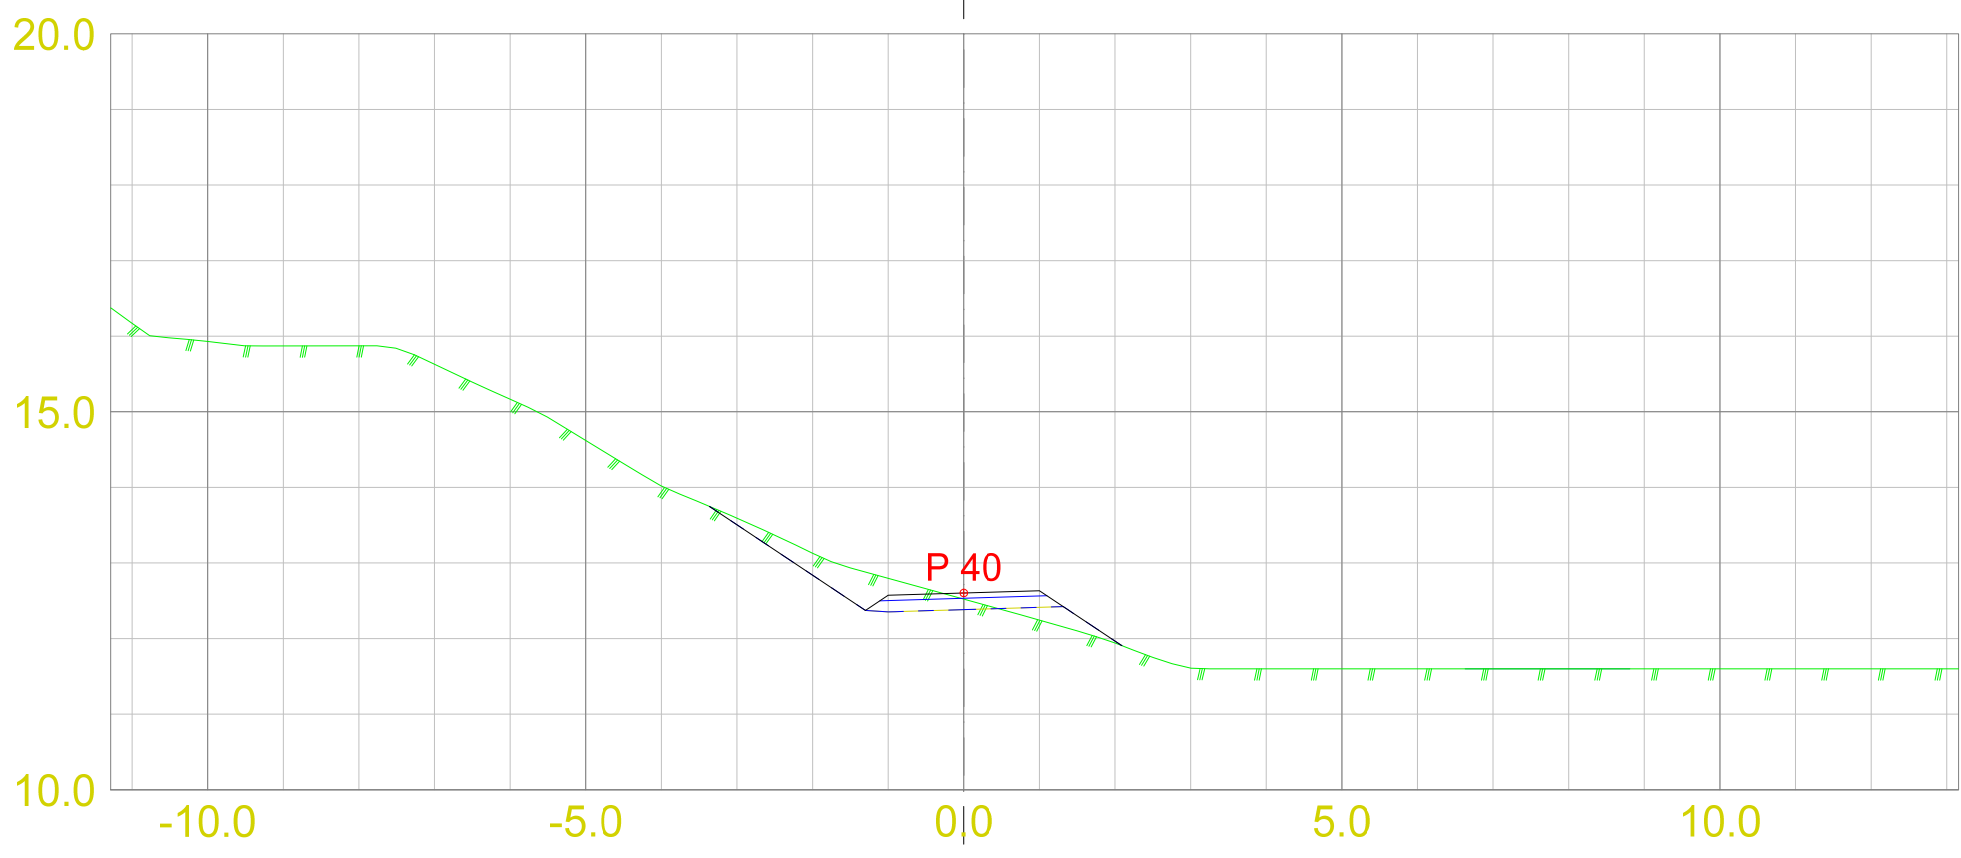
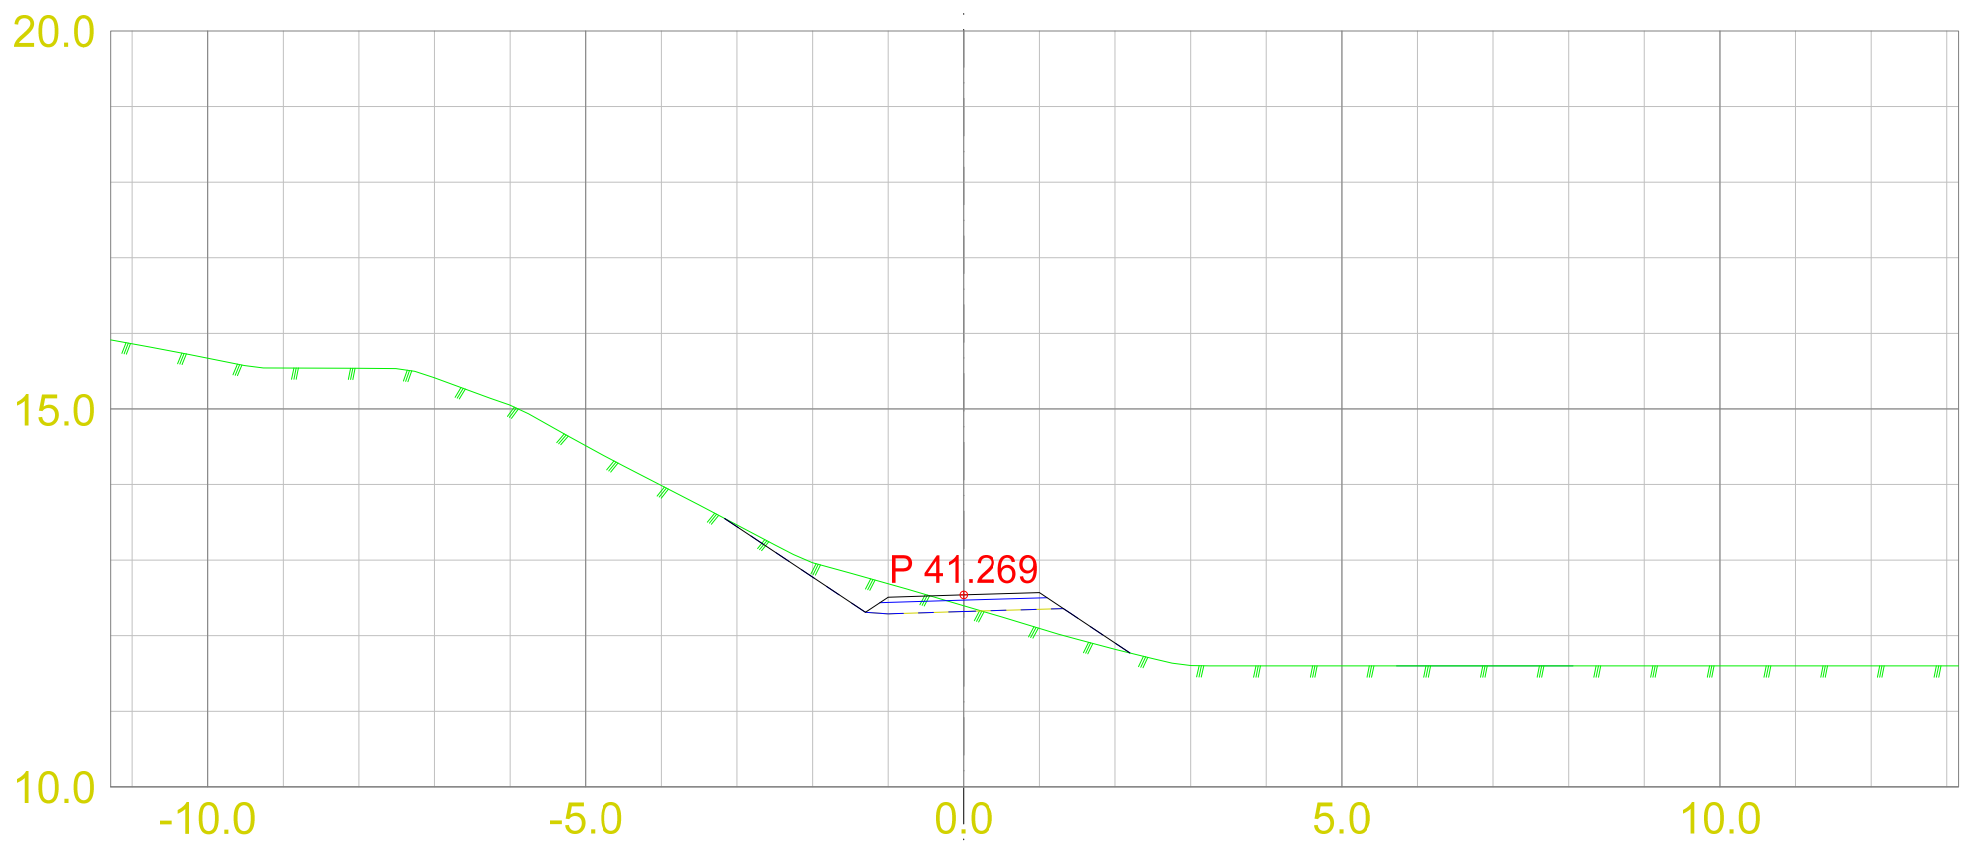


Tverrprofil gangsti

DATO: 21.03.2017
 TEGNET: TK
 MÅLESTOKK:

TEGN.NR.: 302

VEG: SIDE: 1

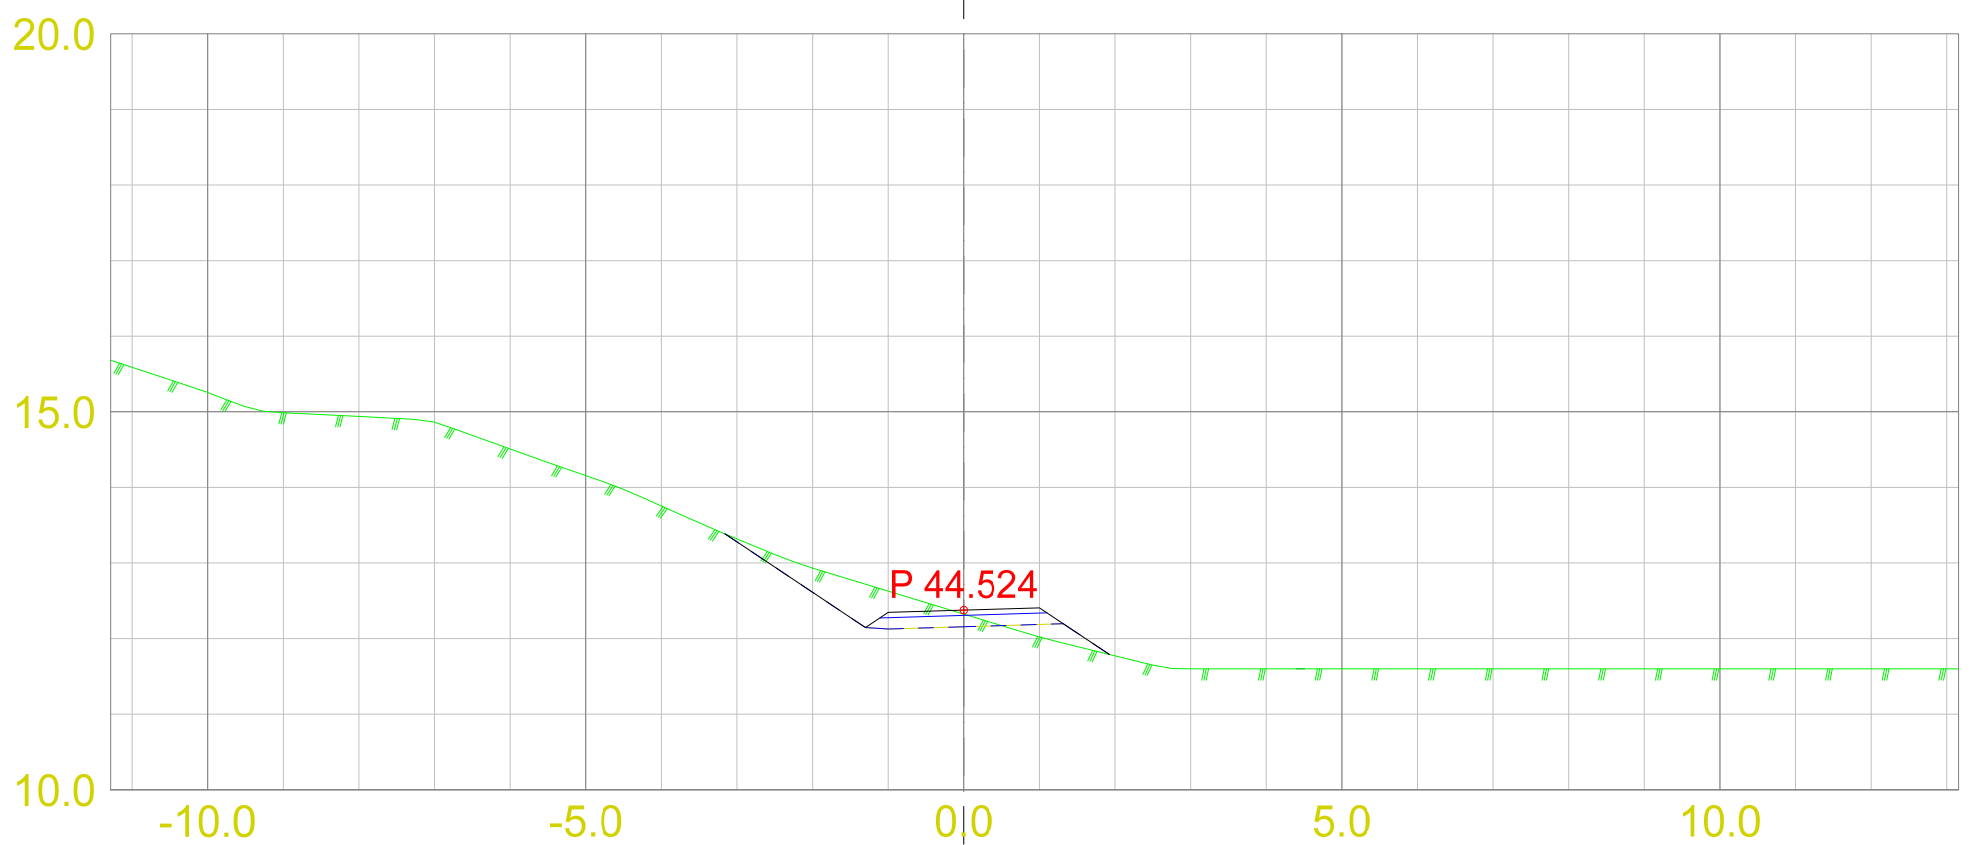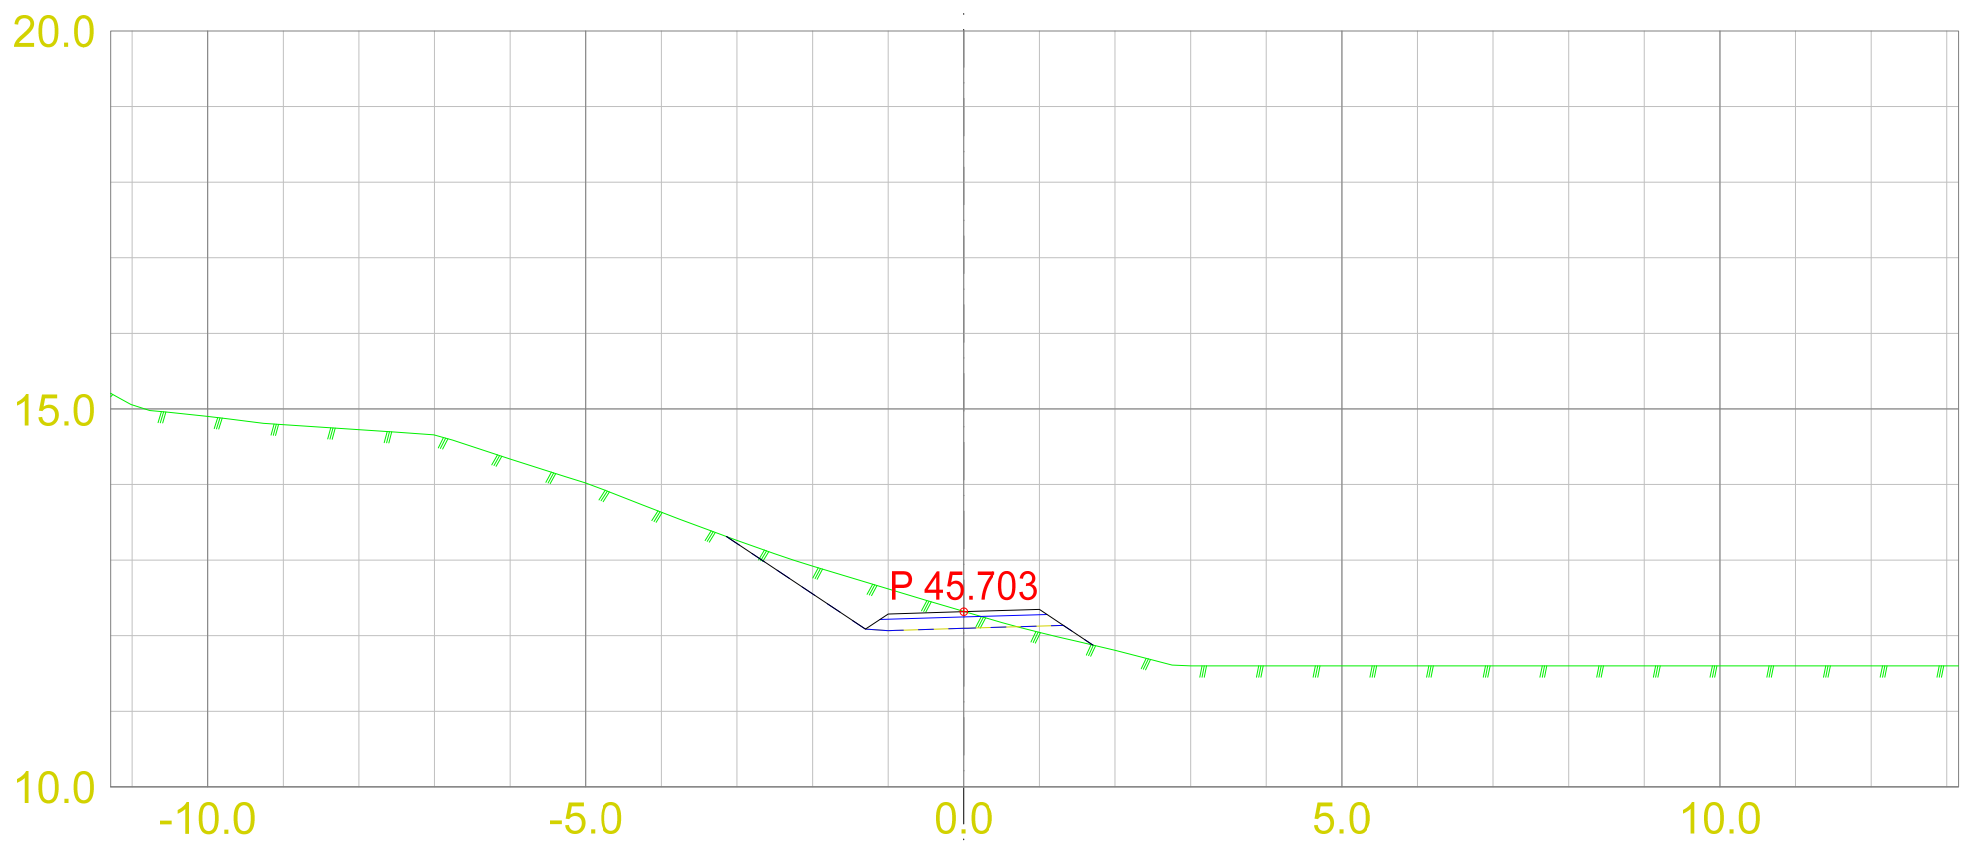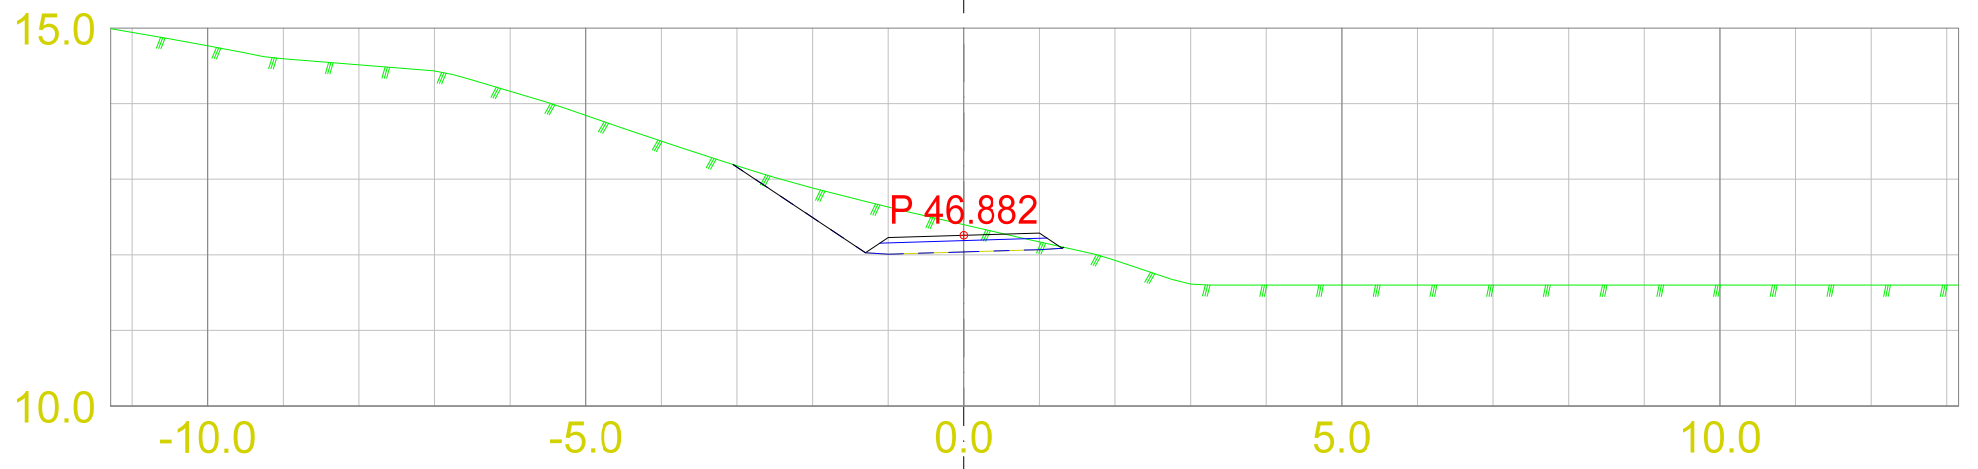





Tverrprofil gangsti

DATO: 21.03.2017
 TEGNET: TK
 MÅLESTOKK:

TEGN.NR.:
 302

VEG:

SIDE: 1

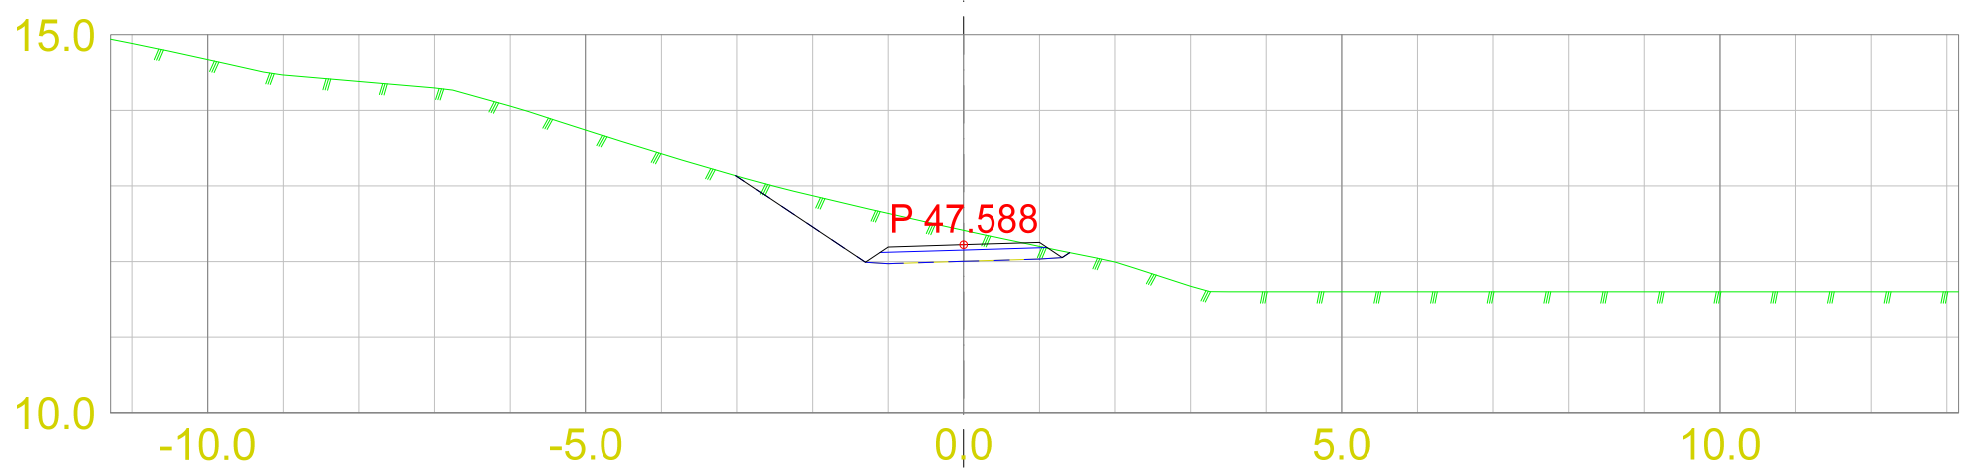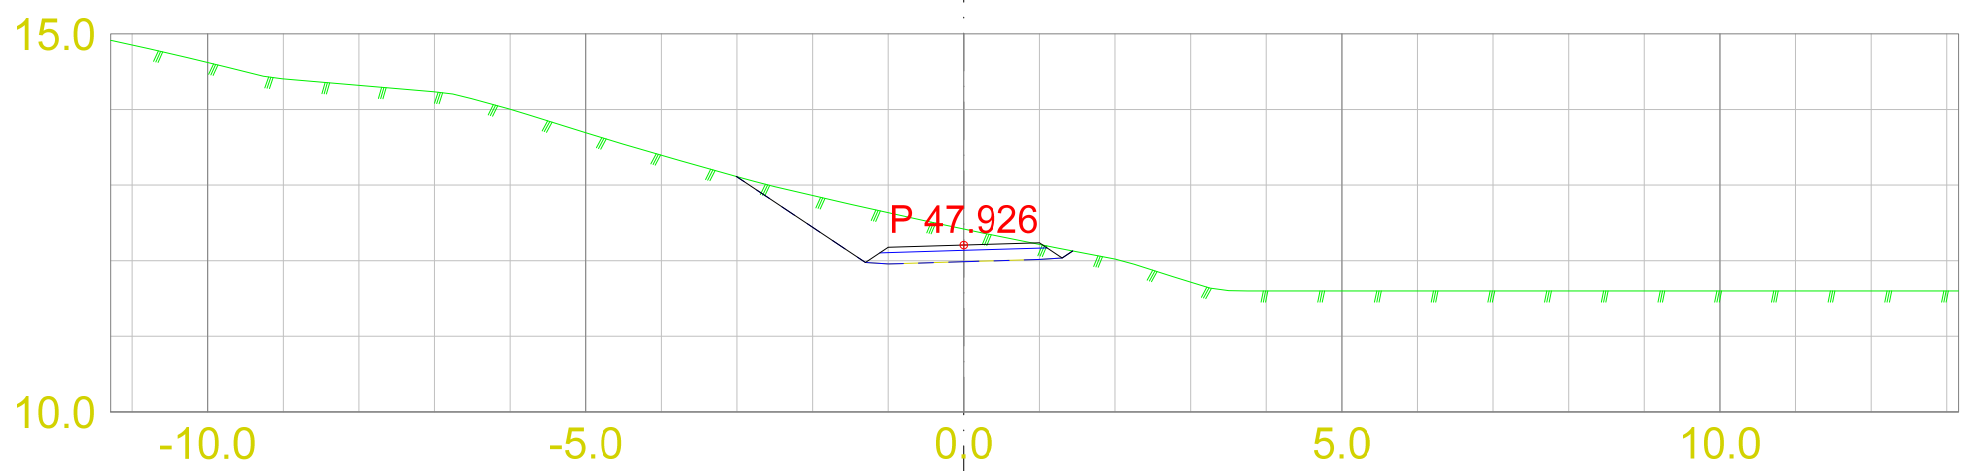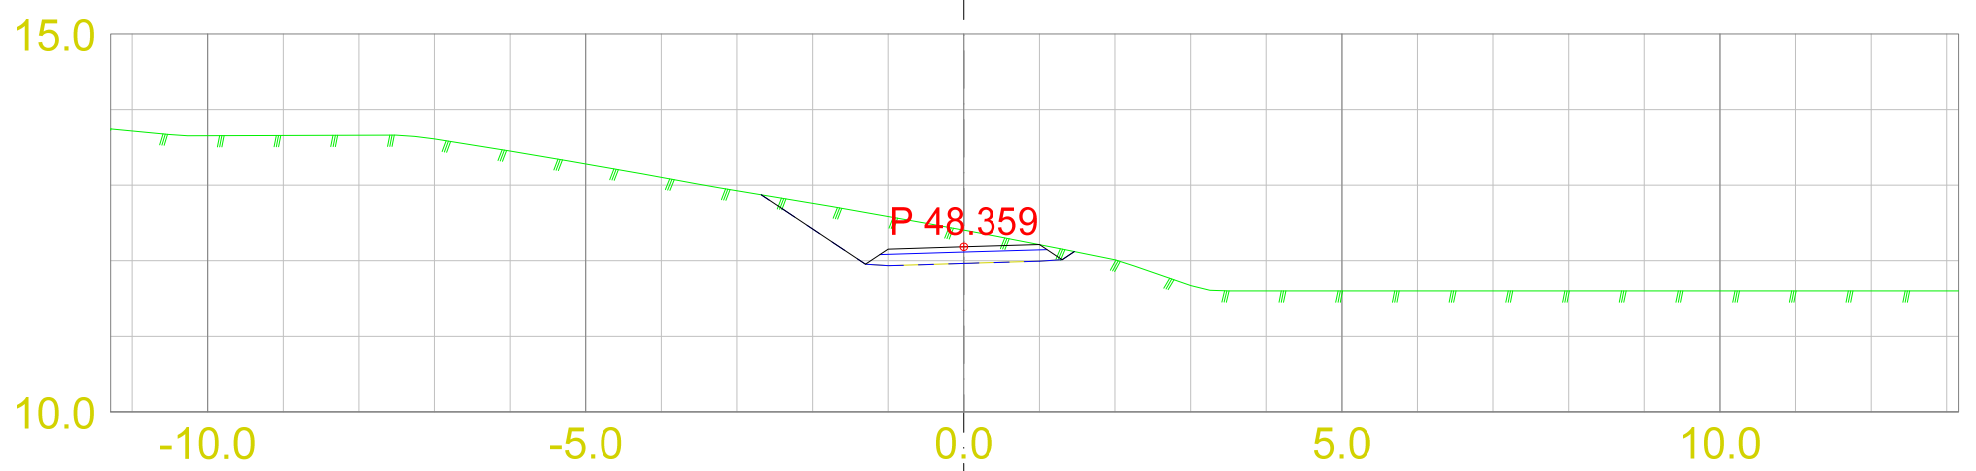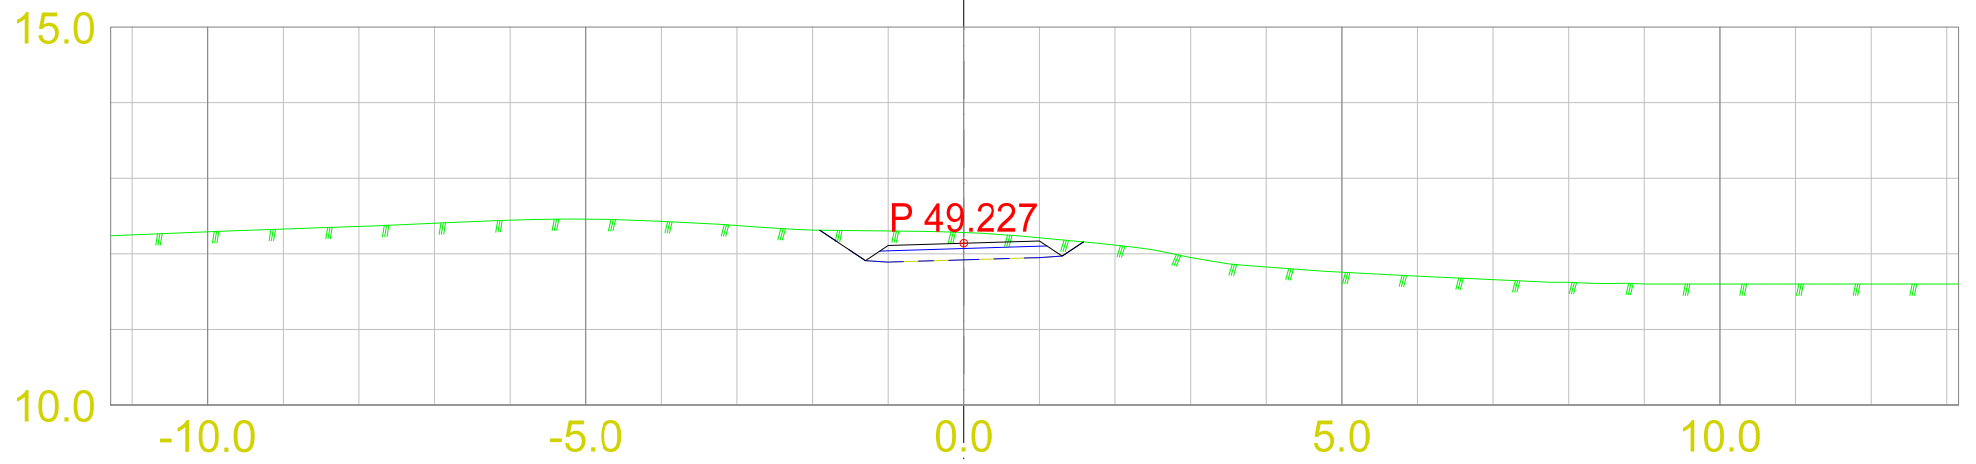



Tverrprofil gangsti

DATO: 21.03.2017
 TEGNET: TK
 MÅLESTOKK:

TEGN.NR.:
 302

VEG:

SIDE: 1

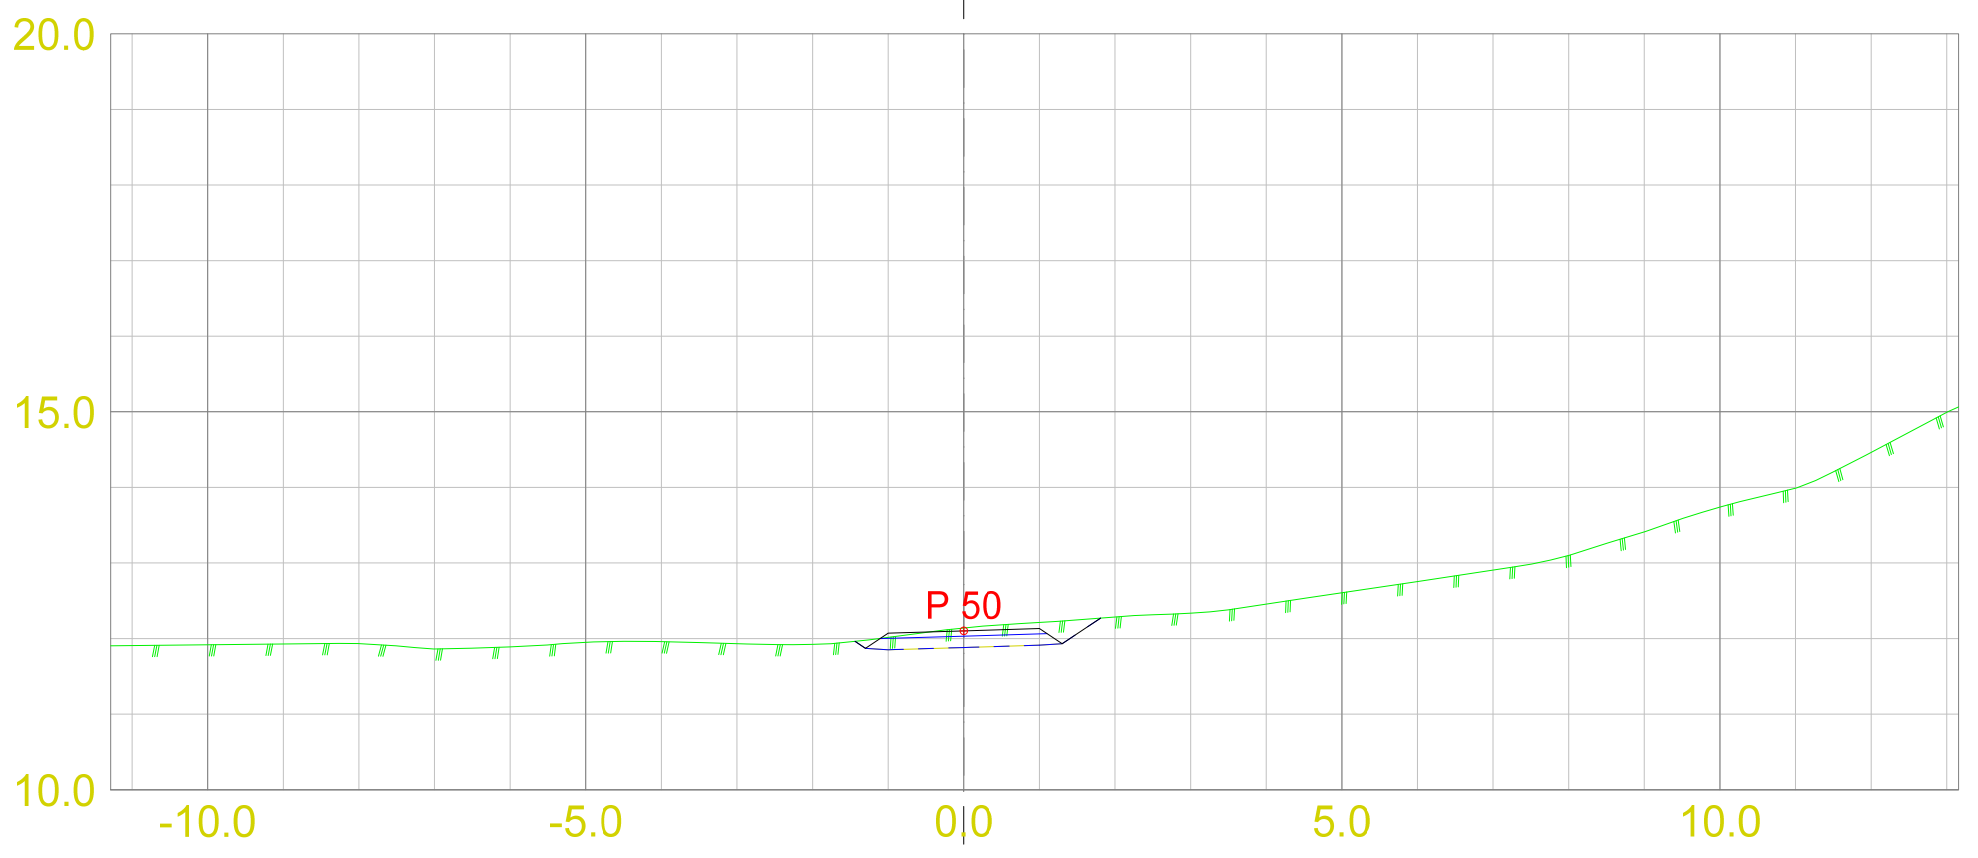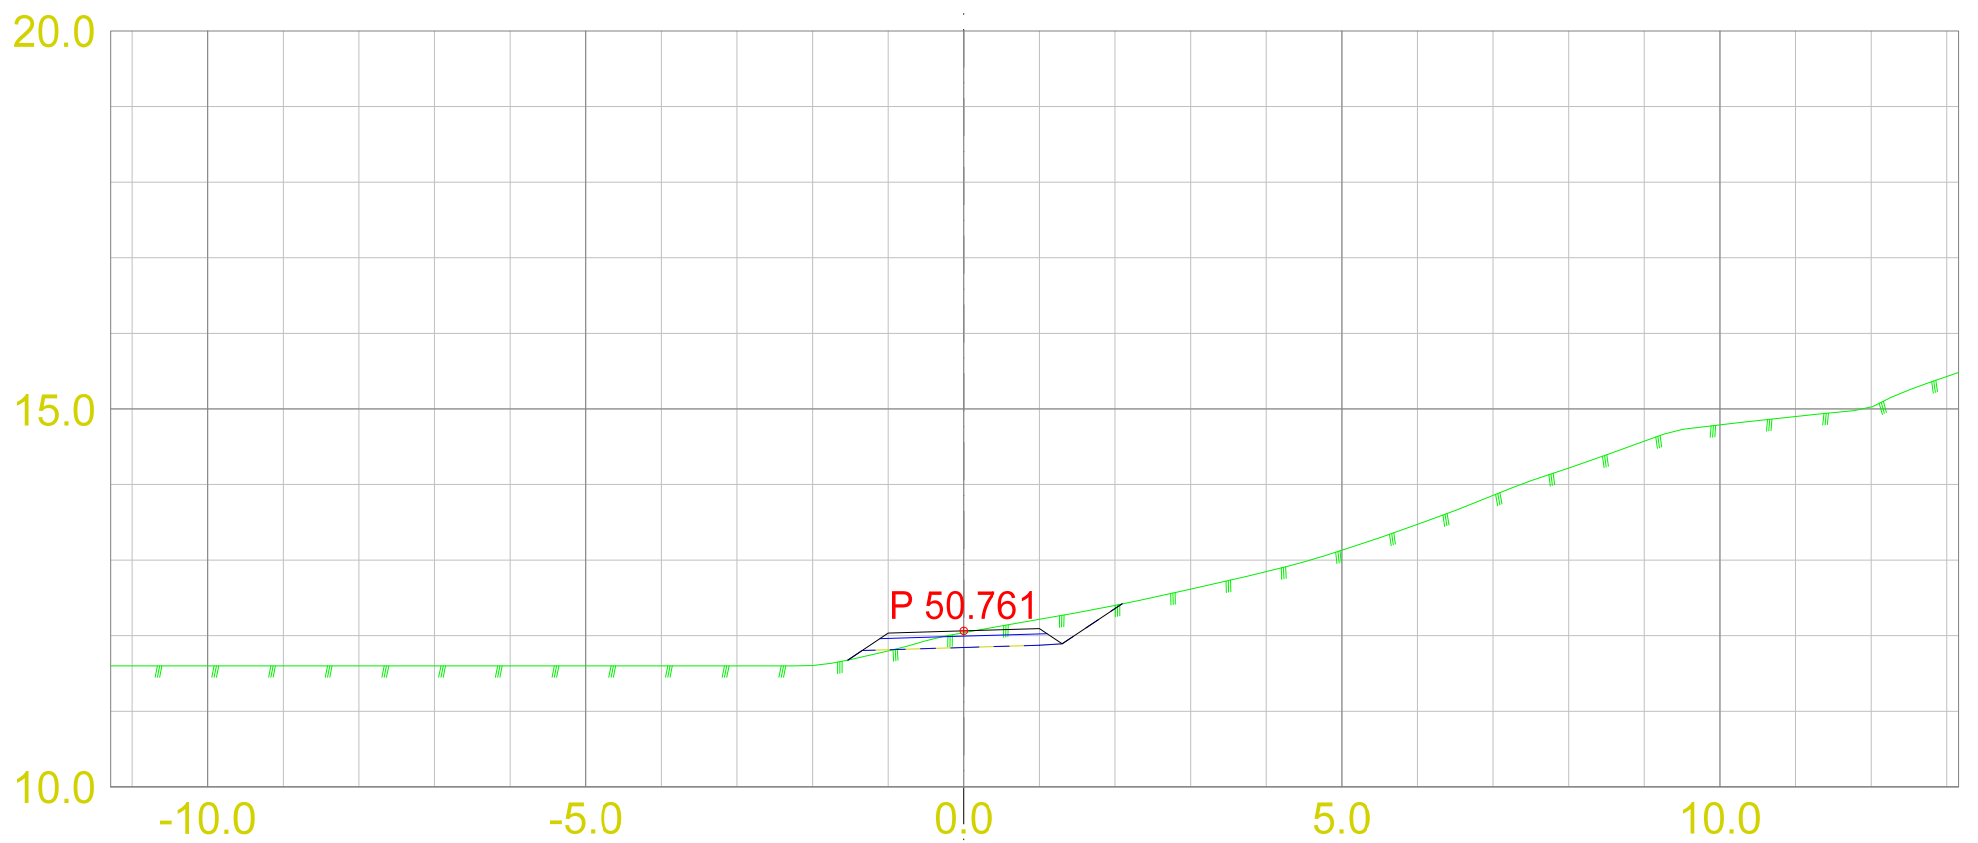

Tverrprofil gangsti

DATO: 21.03.2017
 TEGNET: TK
 MÅLESTOKK:

TEGN.NR.:
 302

VEG: SIDE: 1