


Plan 1 etasje 1:100




Fasade 1 1:100

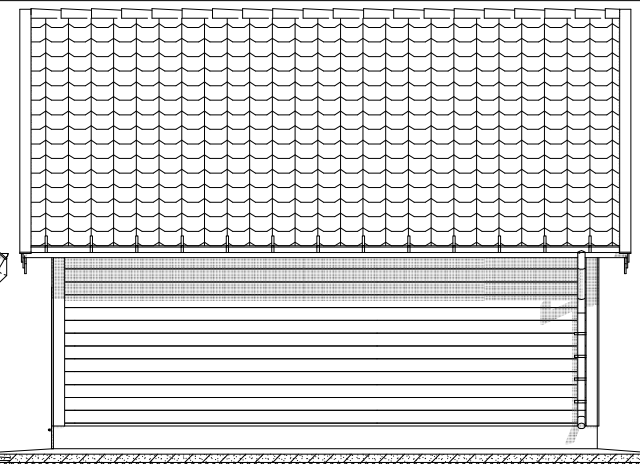


Fasade 3 1:100


BRA
43,4 m²
BYA
47,5 m²

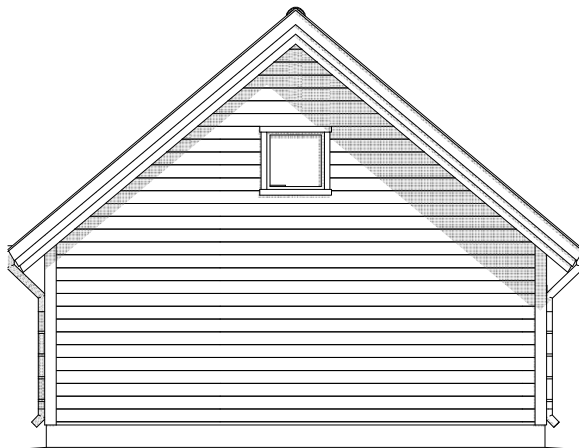

Fasade 2 1:100

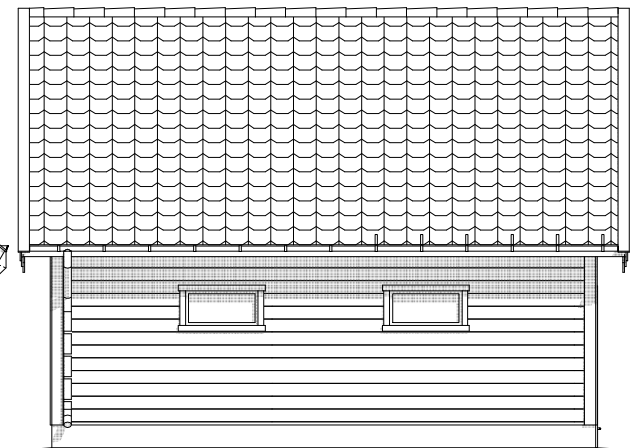

Fasade 4 1:100

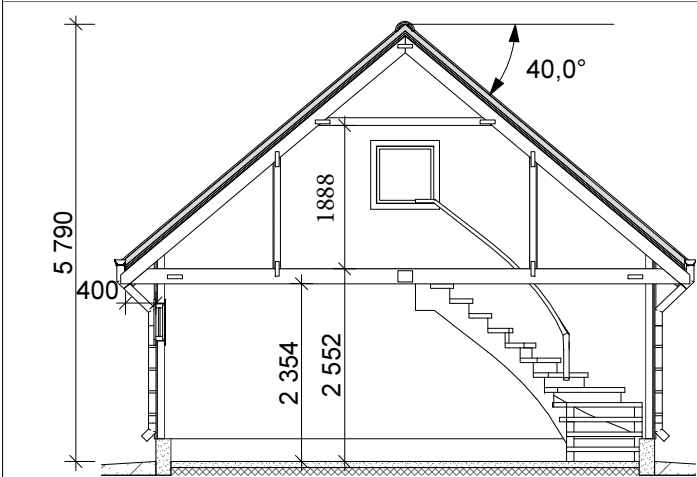

Snitt 1:100

Byggemeldingstegning



EMBLA 6600x7200

Målestokk:
1:100