




Verlegg E-7

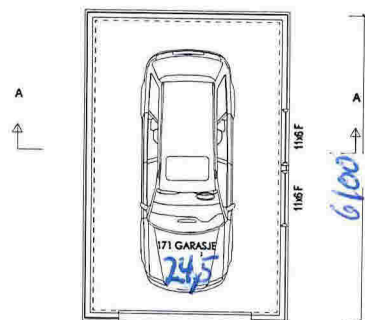


HOVEDPLAN

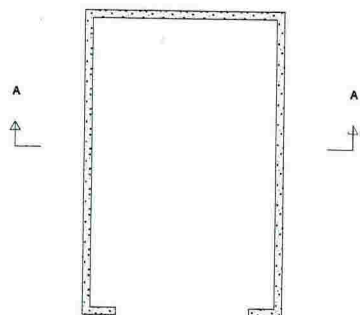


RINGMUR

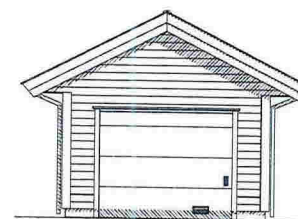


FASADER

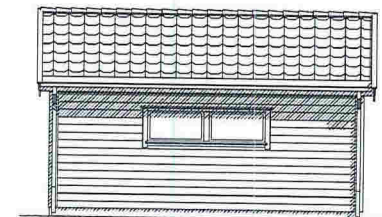


FASADER

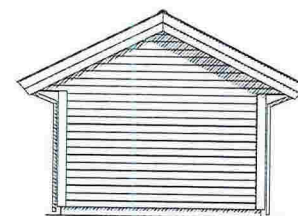

FASADER

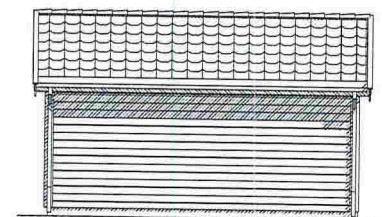


FASADER

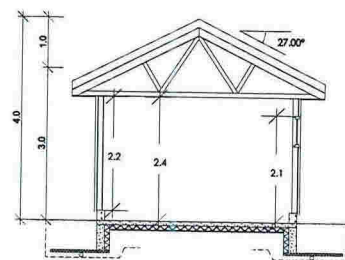

SNITT A-A

Arealberegninger i hht. NS 3940	Bruksareal BRA i m ²	
	Pr etasje	Sum BRA
1. etg. plan	20.5	20.5
SUM :	20.5	20.5
BYA :	24.5	24.5

Rev.nr.:	Rev.:	Tegn. / Dato:			Kontr.:
Tiltakshaver :					Nr. A01+
Byggeplass :					
Kommune :					
Målestokk: 1:100	DAK av:	Dato:	Kontr.:	Dato:	Arkivnr.: E02
Tegning PLAN/SNITT/FASADER			Hustype LILLESAND		
Arkitekt:			Denne tegning tilhører Nordbohus AS. Etterligning kfr. lov om åndsverk av 12.5.1961.		