


All rights reserved. Passing on and copying of this document, use and communication of its contents not permitted without written authorization.

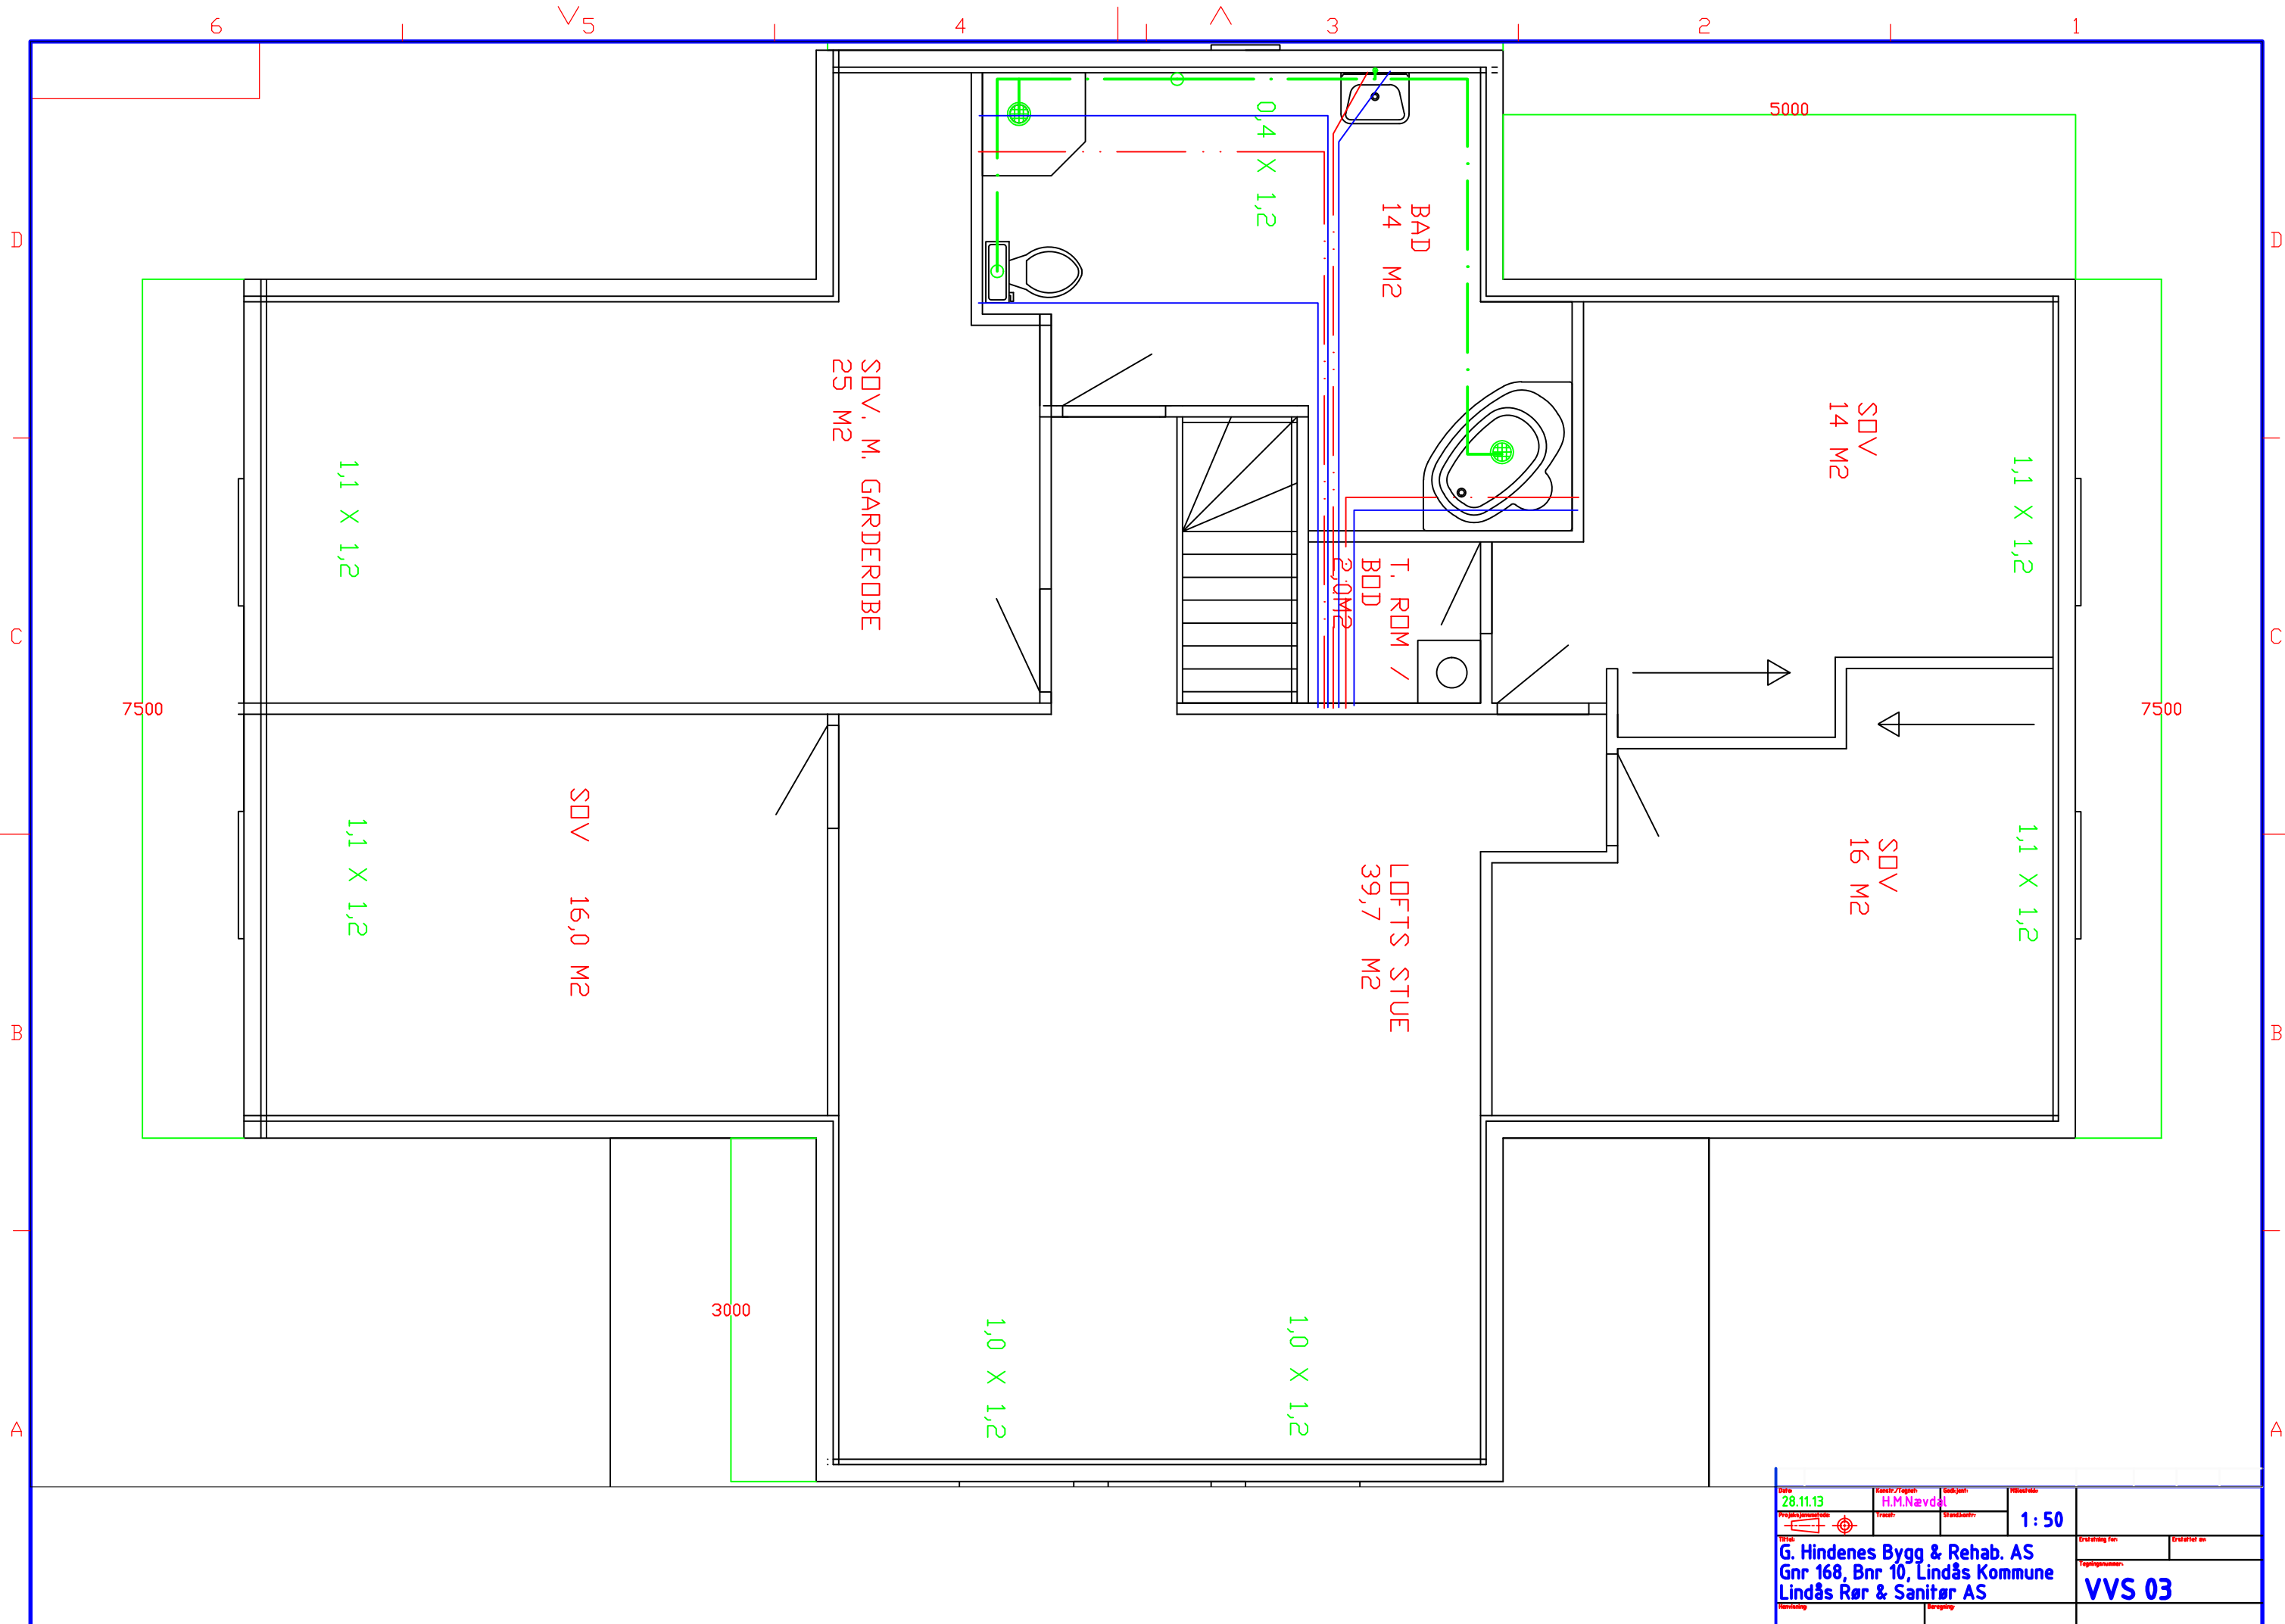

Dato	28.11.13	Utvalgt/Regnet	H.M.Navdal	Skrevet		Skrevet	
Prosjekt		Tittel		1:50			
G. Hindenes Bygg & Rehab. AS Gnr 168, Bnr 10, Lindås Kommune Lindås Rør & Sanitør AS				VVS 03			