


All rights reserved. Passing on and copying of this document, use and communication of its contents not permitted without written authorization.

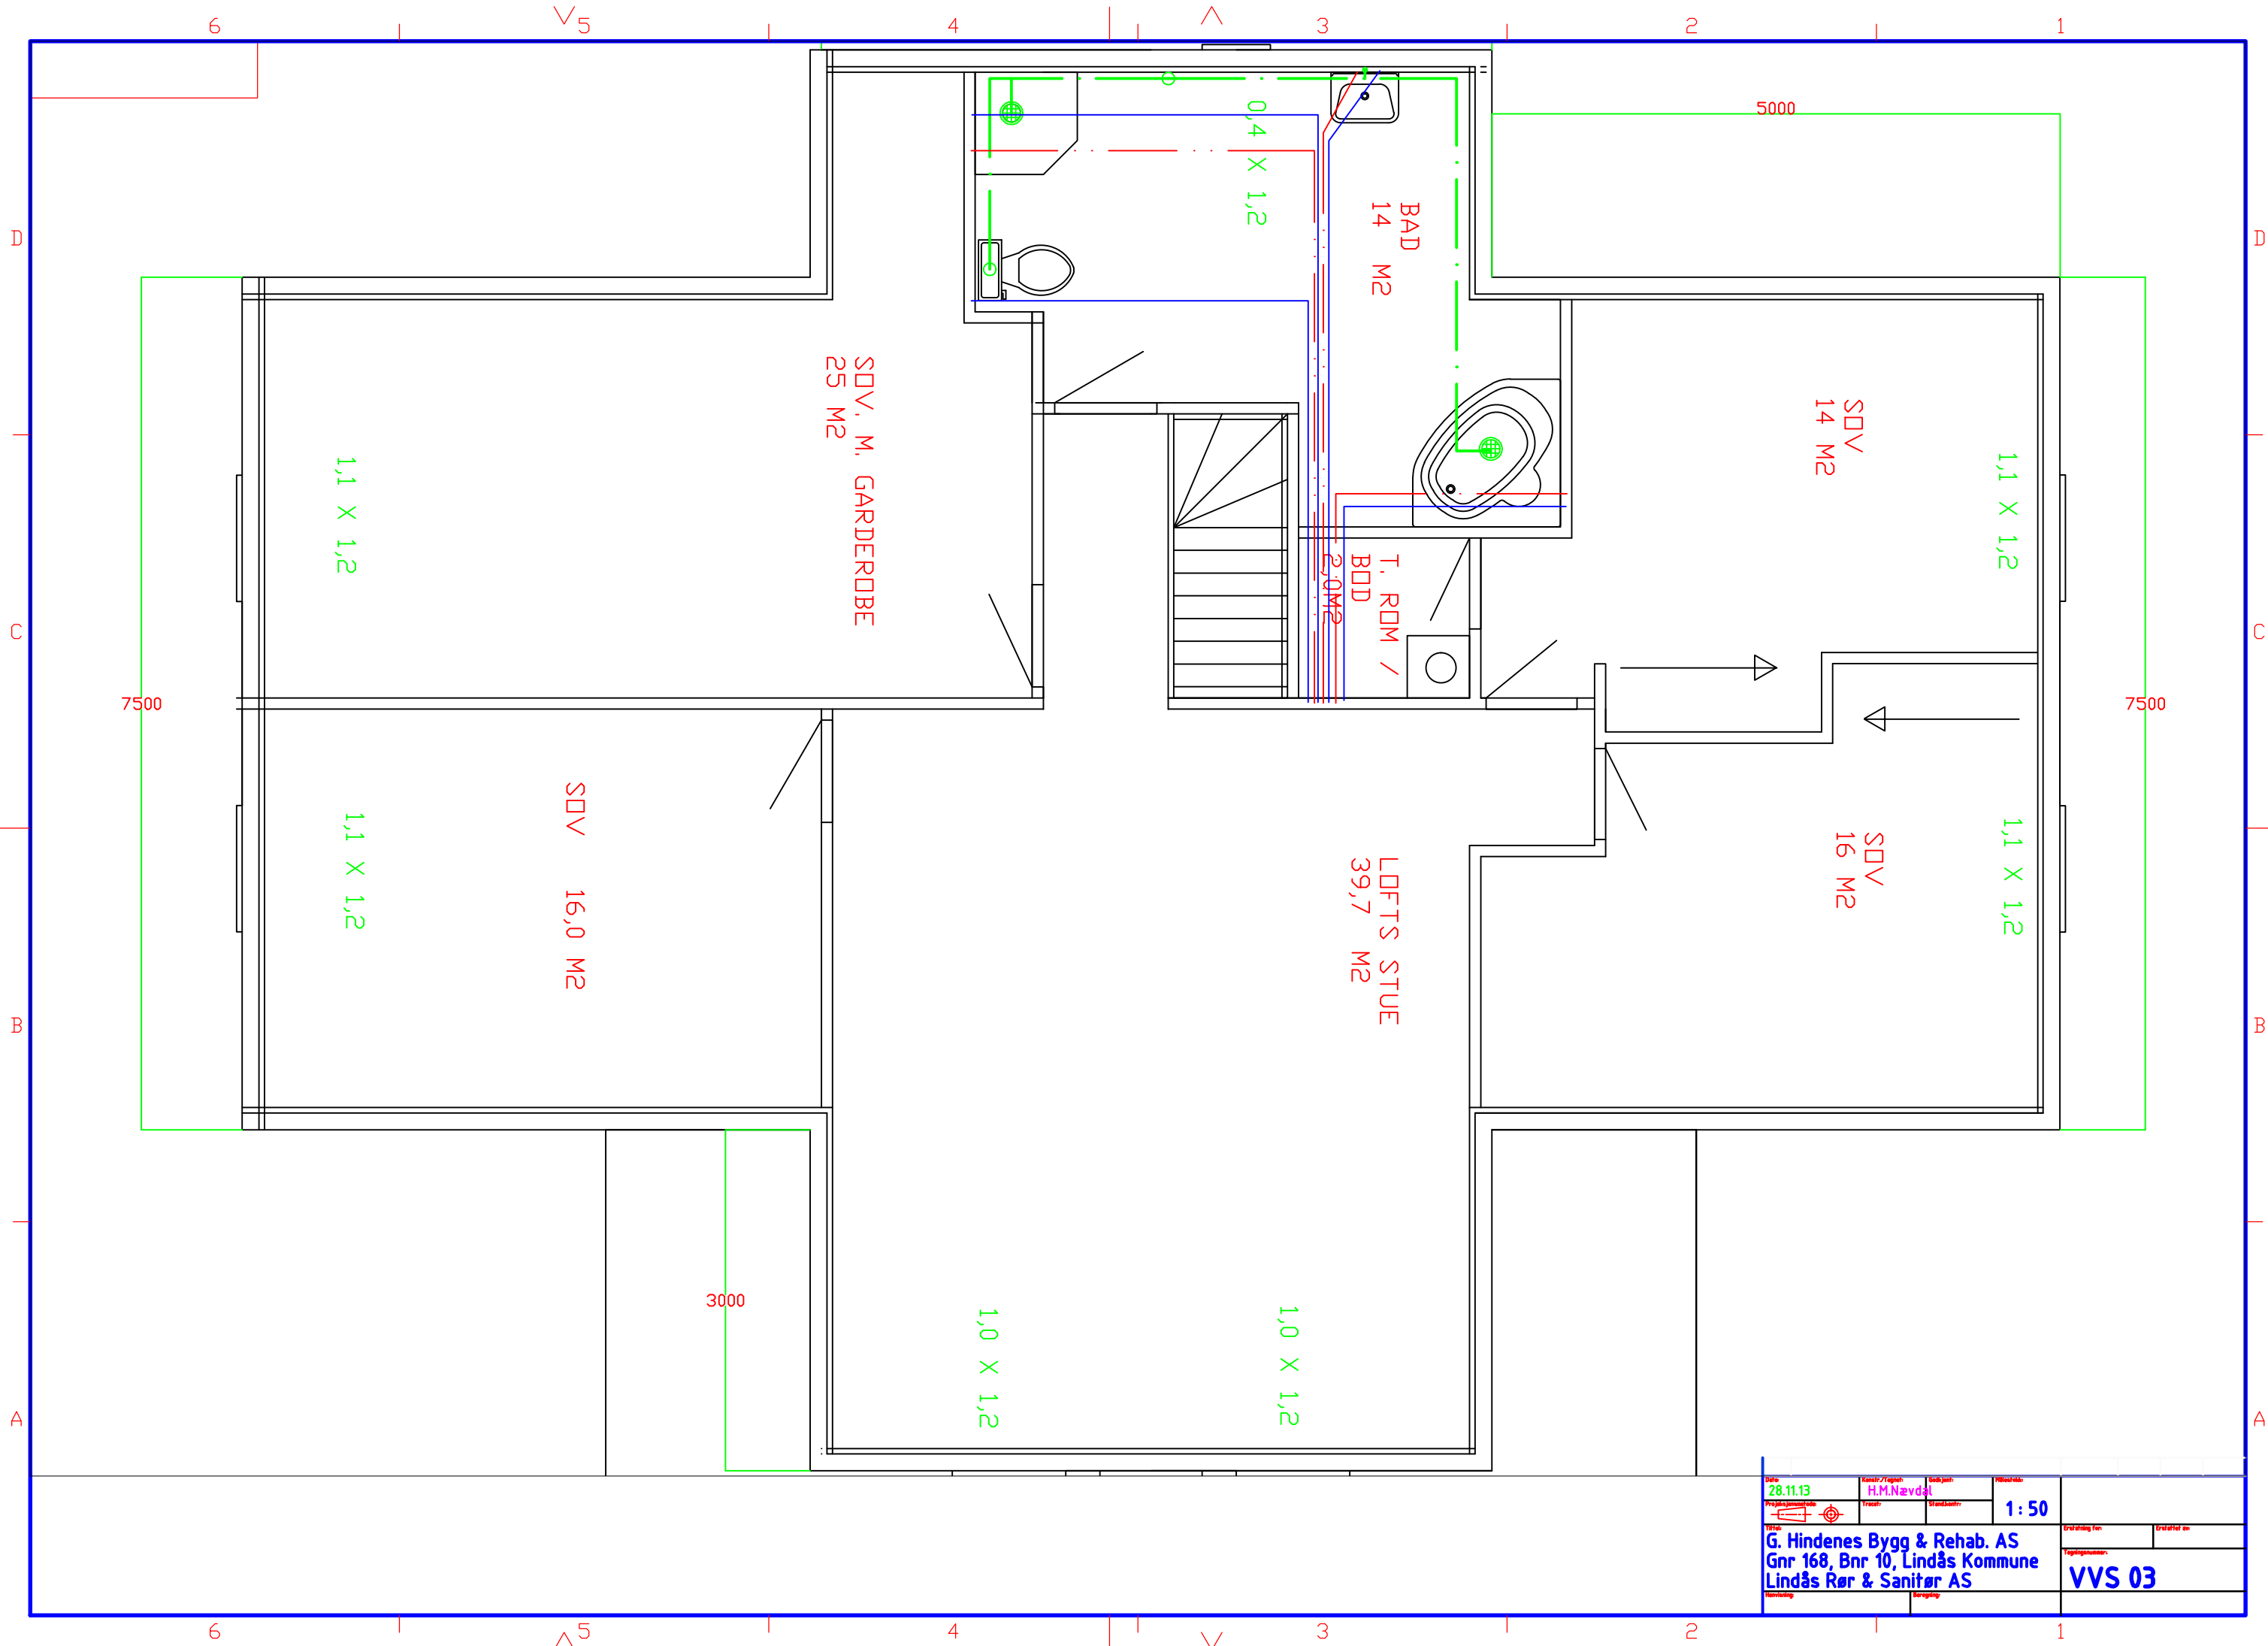

Dato: 28.11.13	Kontor/Region: H.M.Navdal	Prosjekt: [Symbol]	Skala: 1:50
G. Hindenes Bygg & Rehab. AS Gnr 168, Bnr 10, Lindås Kommune Lindås Rør & Sanitør AS			VVS 03