

# FRONT DRAGER

60 cm


15 cm

15 cm

K16 c450

K16  
HORIZONTAL c450  
VERT c300

K16 c225

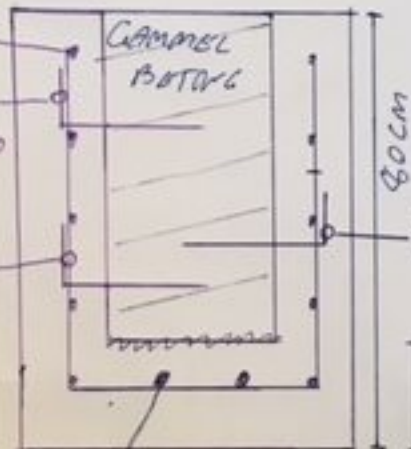


CA 15-20 cm

2 x K25 c150 G45T CA 60 cm INN i SØTTE TOPP

# TVER DRAGER

60 cm

15 cm

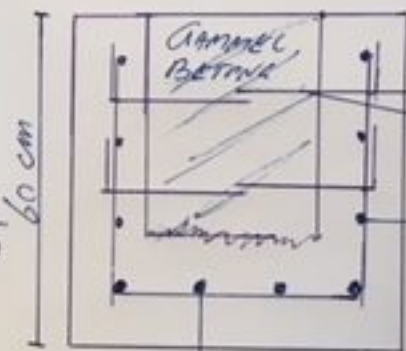

K16 c300 HOK  
c200 VERT

K16 c150

CA 15 til 20 cm

4 x K25 c150 G45T CA 50 cm INN i SØTTE

1 SPALSTØ