


PROFIL NR.375	400	425	450	475	500	525	550	575	600	625	650	675	700	725	750	
HOR.KURV.	R=∞															
BREDEDETV.	-----															
TVERRFALL	-----															
H.kj.b.k.	-----															
V.kj.b.k.	-----															
PROFIL H.	16,923	16,999	17,000	17,000	17,000	17,000	17,000	17,000	17,000	17,000	17,000	17,000	17,000	17,000	17,000	17,000
TERRENG H.	16,923	16,999	17,000	17,000	17,000	17,000	17,000	17,000	17,000	17,000	17,000	17,000	17,000	17,000	17,000	17,000
OVERBYGN.T.	70CM															

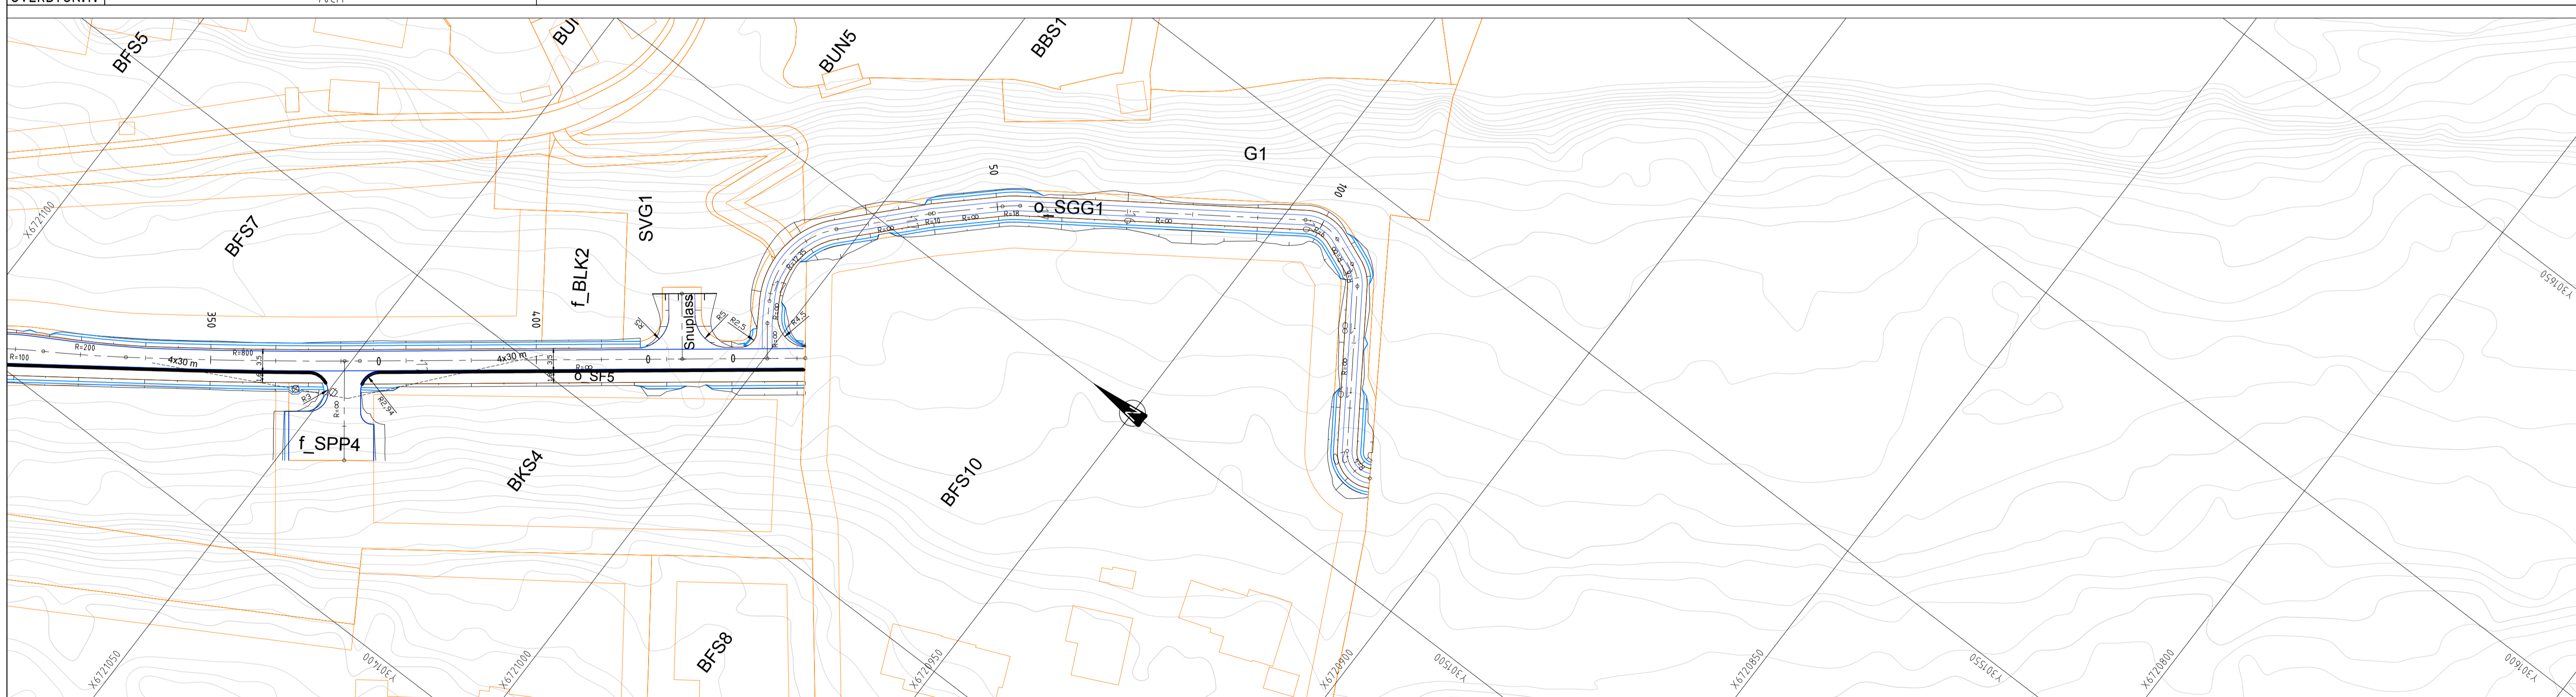

TEGNFORKLARING

- Vegskjæring
- Grøftebunn
- Sentertlinje
- Kjørebanekant
- Skulderkant
- Vegfylling
- Profilnummer
- Fortauskant
- Støttemur
- Frisikt
- Plangrene
- Sandfangskum m/ristlokk
- Hjelpeulsk m/kuppelrist

ARBIDSTEGNING

Rev.	Dato	Sign.	Revisjonen gjelder		
Oppdragsgiver			Fløssvika Utvikling AS		
Prosjekt			HF	THF	Godk.
Fløssvika boligfelt			29.06.2018		
Plan og profil o_SKV1			1:500/100		
Profil 375-440			A1		
Tegning			18023		
Tegningens			CO2		

haugen VVA
 Kanalveien 5
 5068 Bergen
 Tlf. 55 59 82 60
 e-post: post@haugenvva.no