
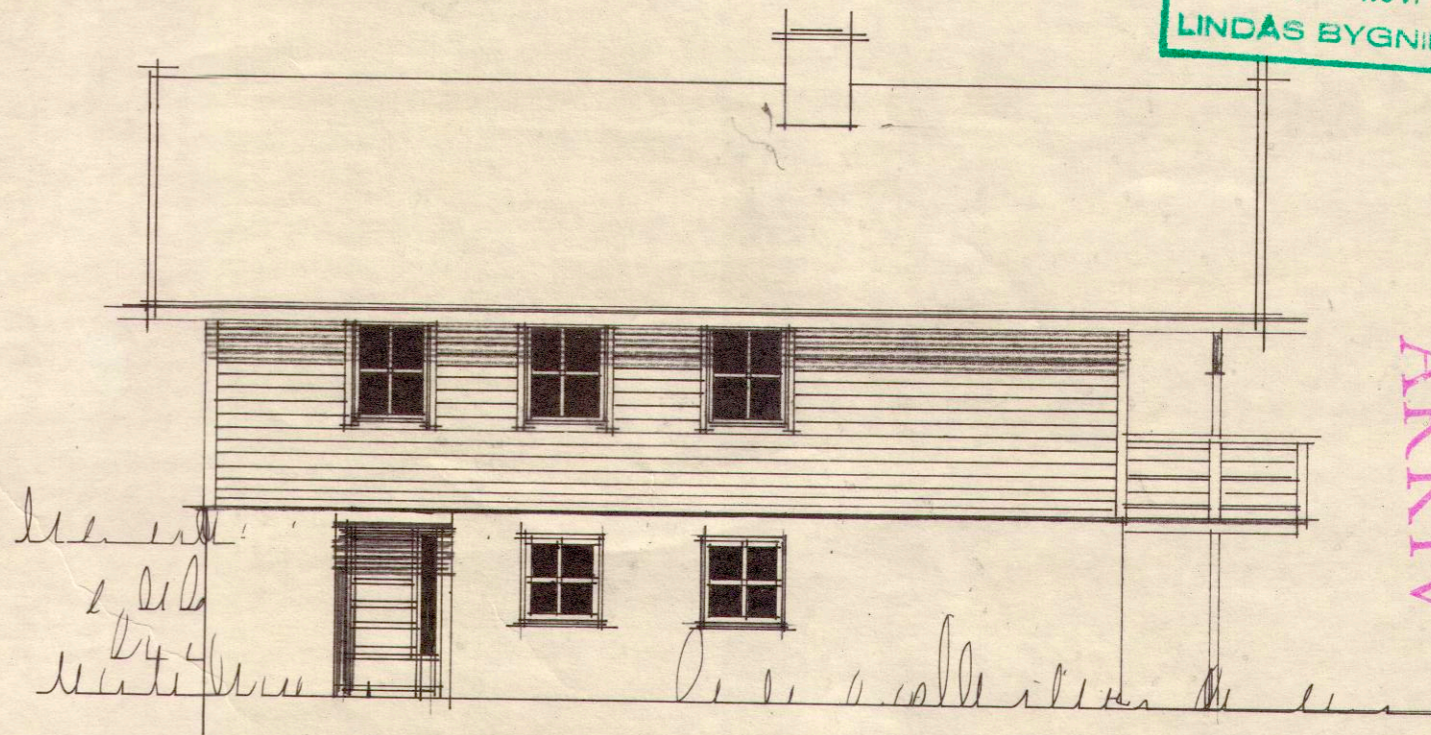
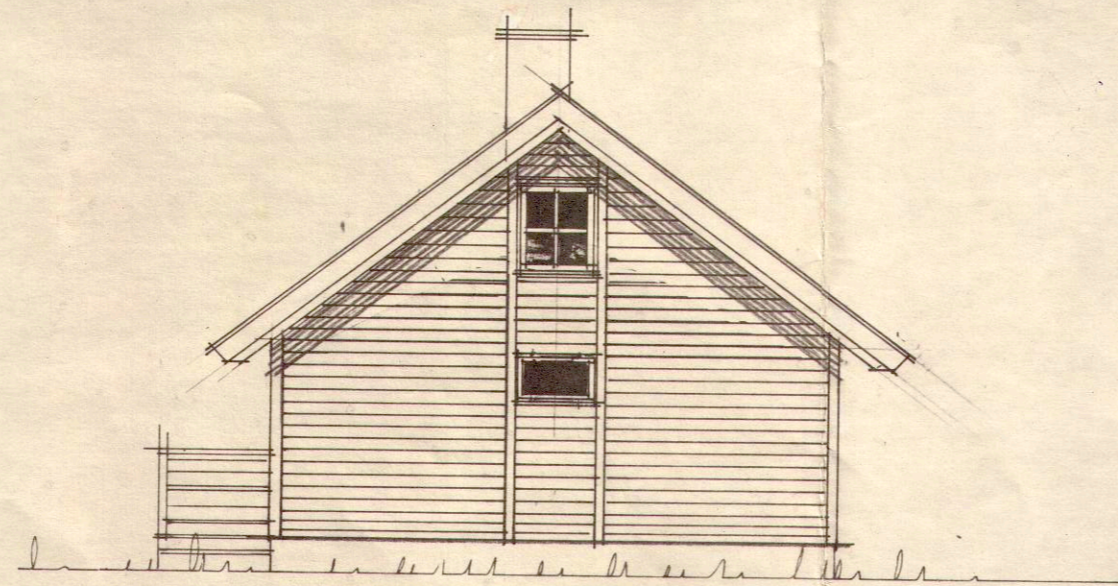


PLAN 1. ETG.
 BOLIGAREAL 85 M²
 LEIEAREAL 100 M²

U. ETG.

MANDSAMA DEN
 14 NOV. 1983
 LINDAS BYGNINGSRÅD

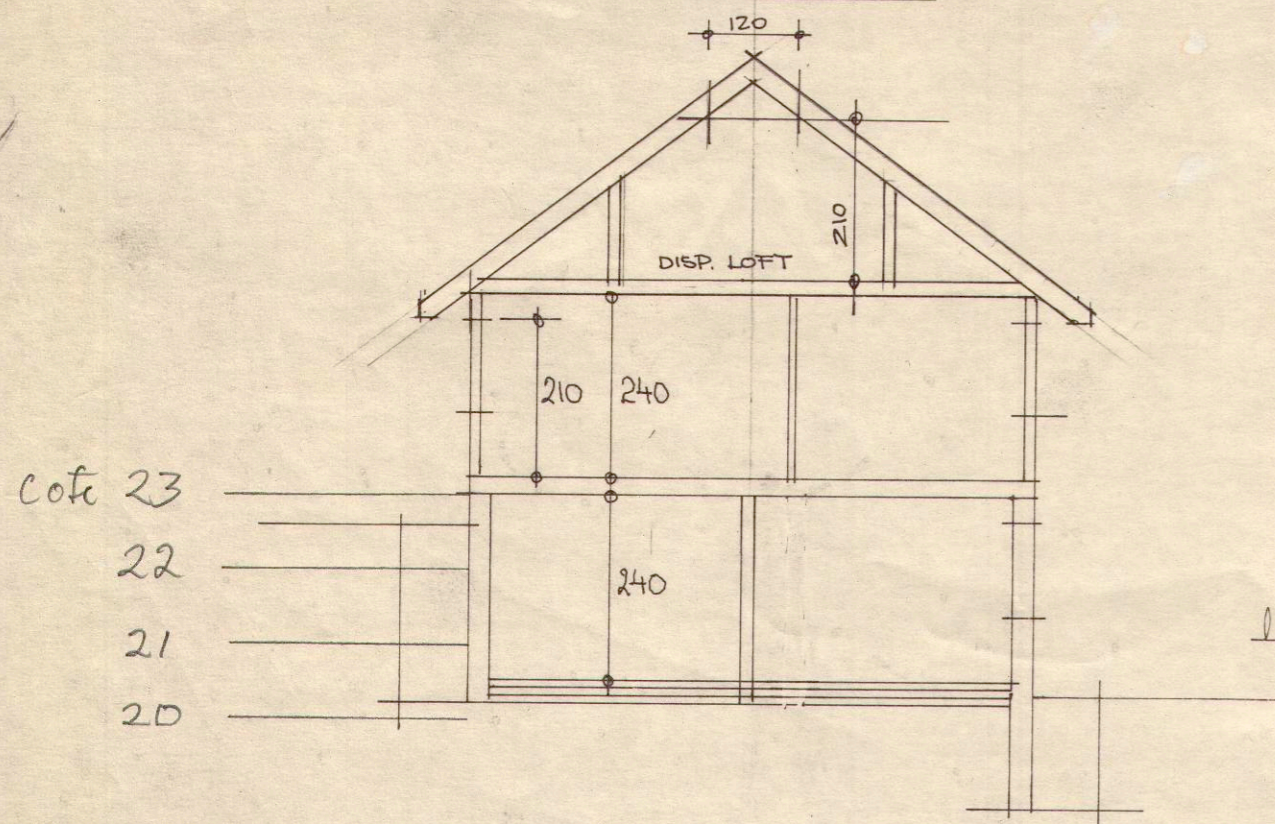

ARKIV

LINDAS BYGNINGSRÅD
 TEKNISKE SAKER
 03000 02.10.83
 137-846

Dato	Konstr./Tegnet	Godkjent	Målestokk	TYPE S226A-9
27.9.83			1:100	
HÅKON NESHEIM			Erstattet for:	Erstattet av:
			ARK. S. SAGEN	
Henvisning:		Beregning:		