

## Sjøkant

Dato:  
26.04.11

Sist revidert:  
30.04.18



**nord**  
1 : 100




**vest**  
1 : 100



**Sjøkant**

Dato:  
26.04.11

Sist revidert:  
30.04.18

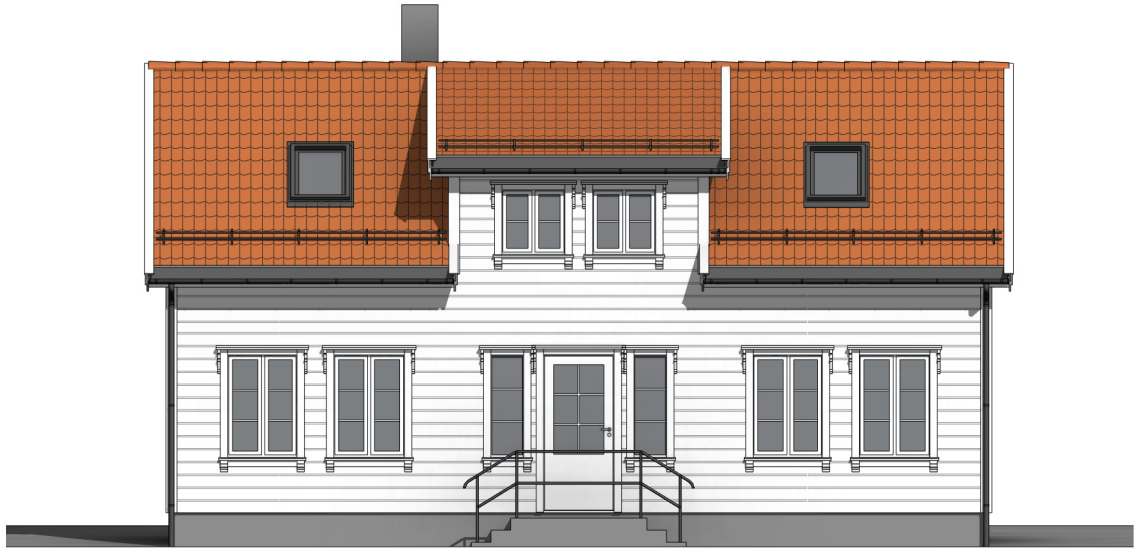

**sør**  
1 : 100




**øst**  
1 : 100



**Sjøkant**


Dato:  
26.04.11

Sist revidert:  
30.04.18

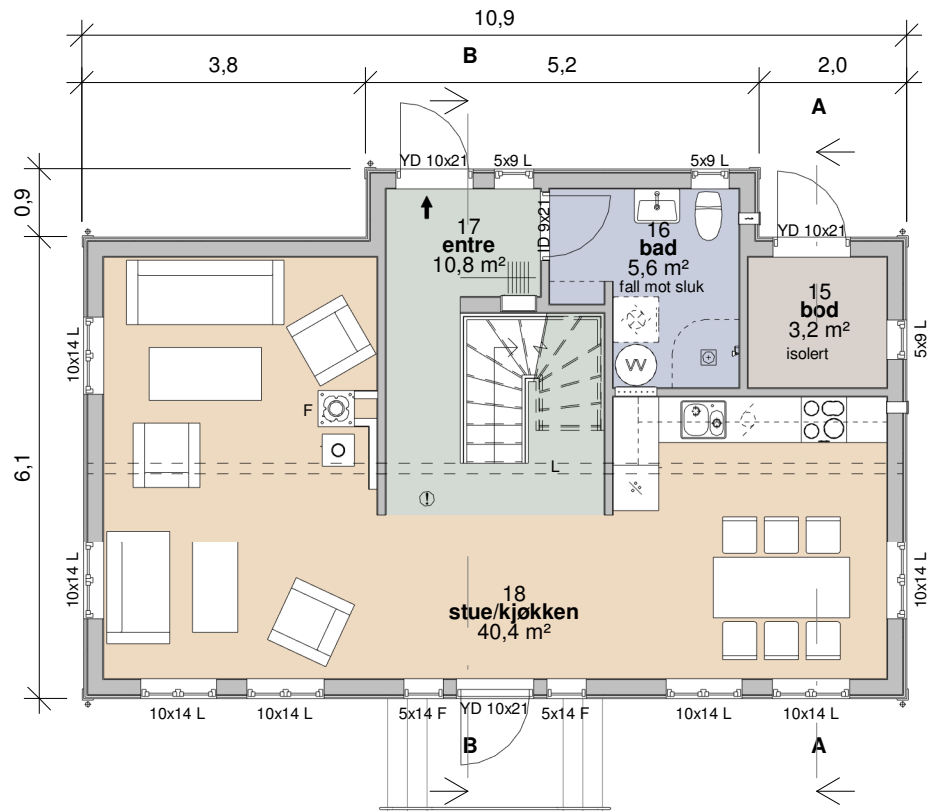

# Sjøkant


Dato: 26.04.11      Sist revidert: 30.04.18

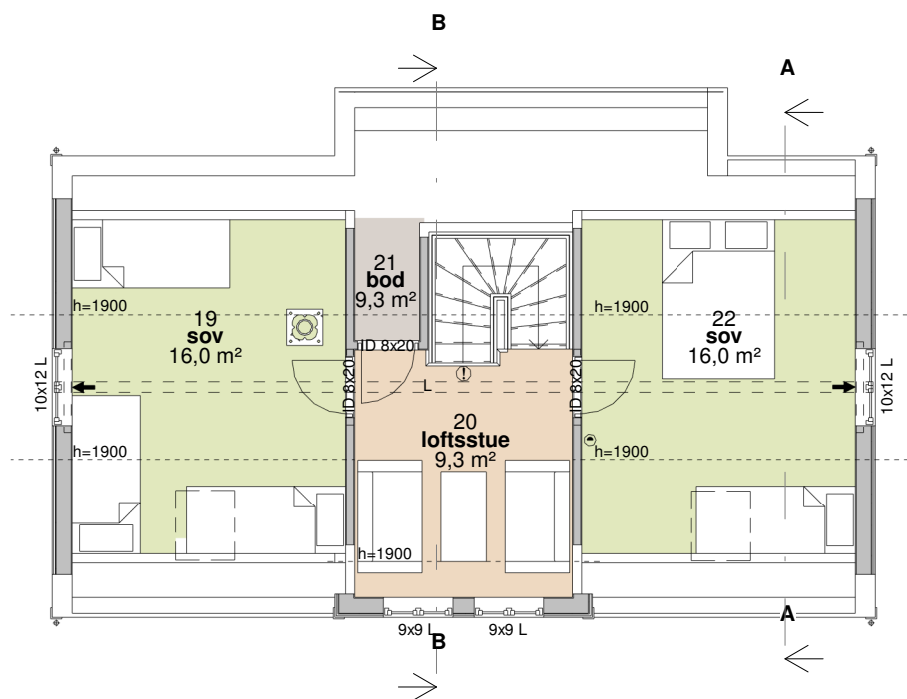


# Sjøkant

Dato:  
26.04.11

Sist revidert:  
30.04.18

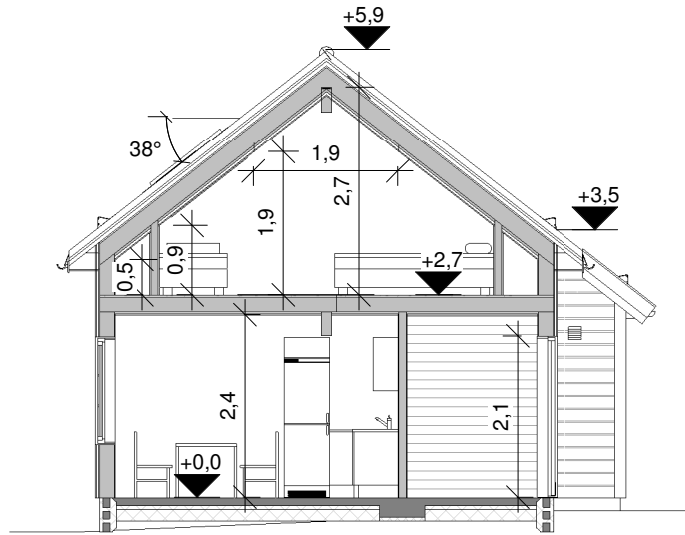

**A**  
1 : 100

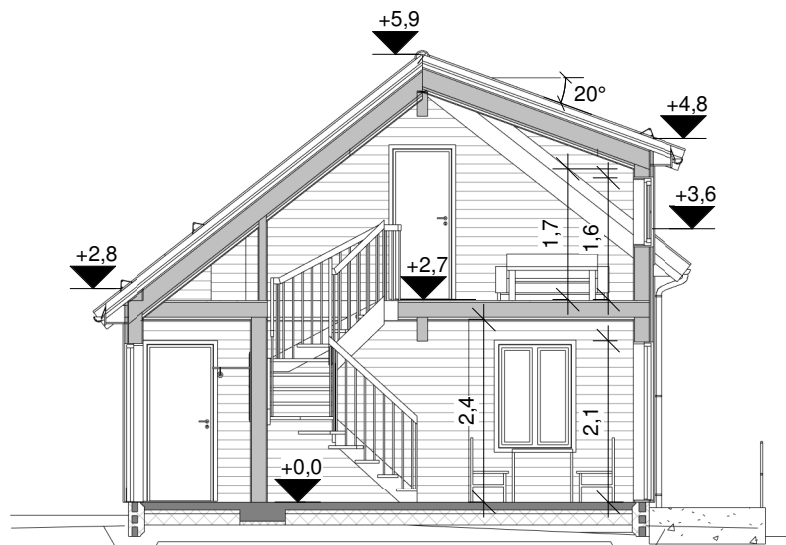

**B**  
1 : 100

Bebyggd areal (BYA)	
Bebyggd areal BYA	71,3 m <sup>2</sup>

Bruksareal (BRA)	
BRA 1.etg	62,1 m <sup>2</sup>
BRA 2.etg	35,9 m <sup>2</sup>
	98,0 m <sup>2</sup>



Sjøkant

Dato: 26.04.11      Sist revidert: 30.04.18