


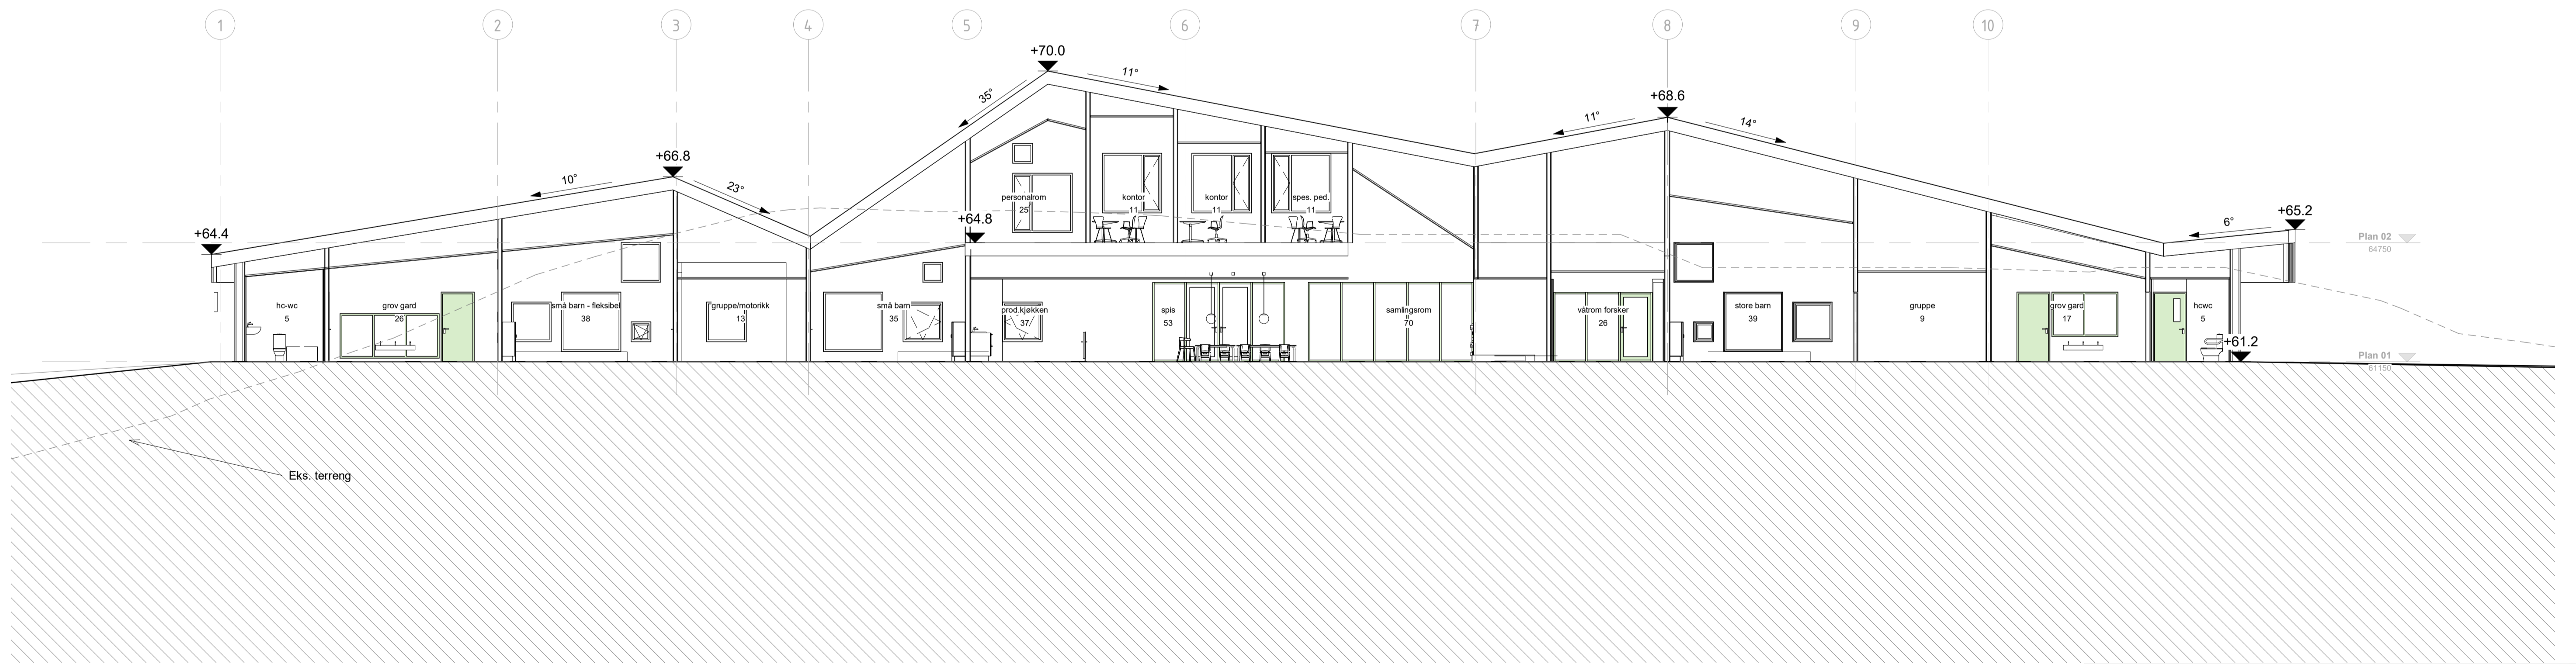

Snitt CC
1 : 100



Snitt DD
1 : 100

Rev	Beskrivelse	Dato	Tegn.	Kontr.
	Fase: Rammeseknad			
Arkitekt HLM arkitektur as C.Sundts gate 1 5004 Bergen		 		
Lindås kommune		GNR: 180		
LINDÅS BARNEHAGE		BNR: 283		
Snitt CC-DD				
Prosjekt nr.: 485	Dato: 07/11/19	Målestokk: 1 : 100	Tegnet av: vp	Kontrollert: gd
Fileravn: C:\user\hml\Documents\HLM Lindås bygghet\paper\0101.rvt				
Taggingnr.: A0040-0012				Rev.