

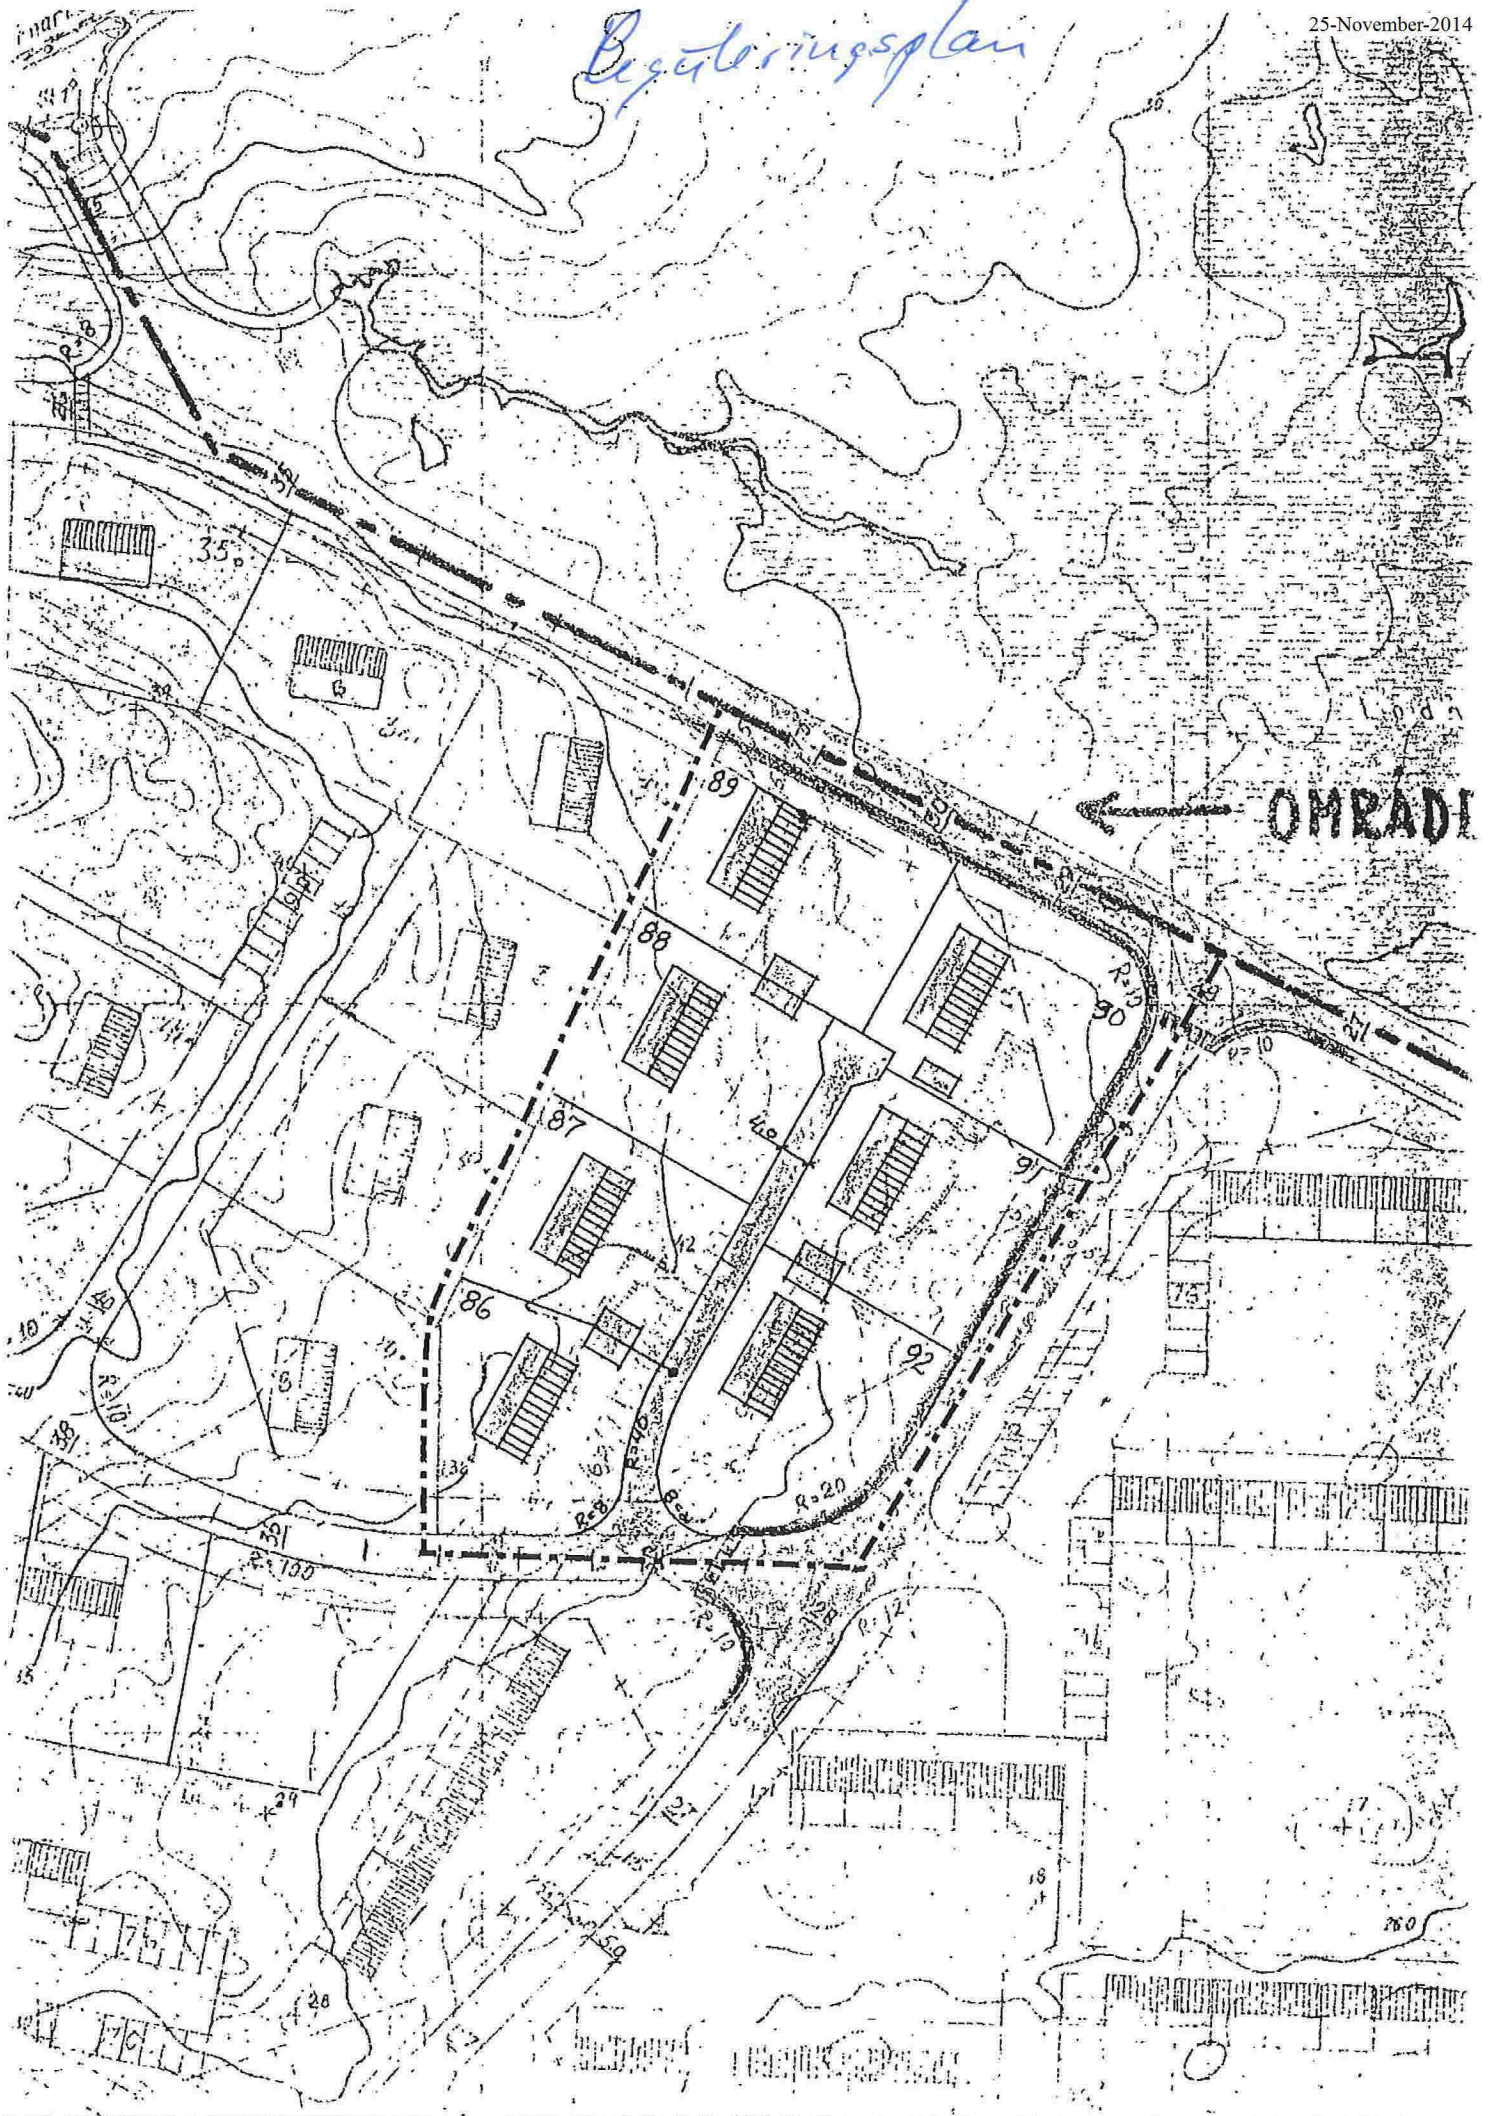
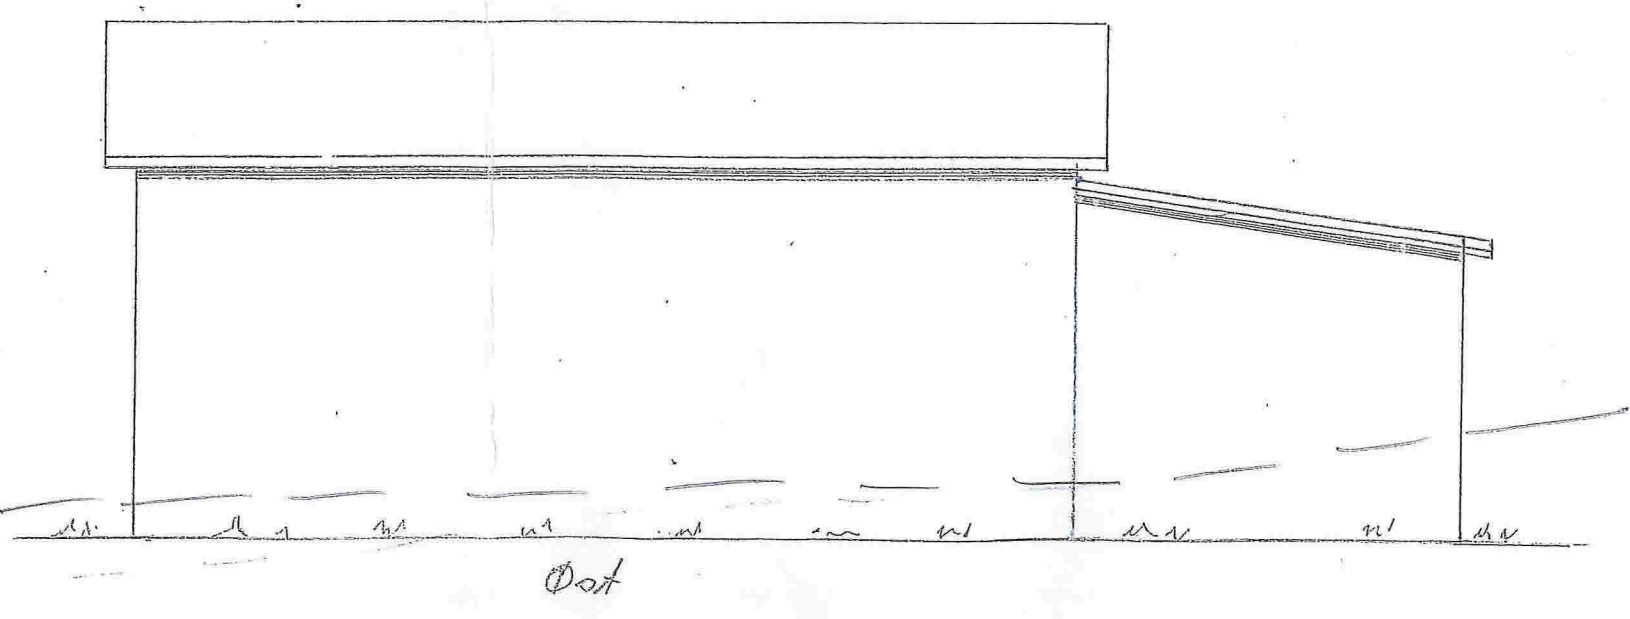
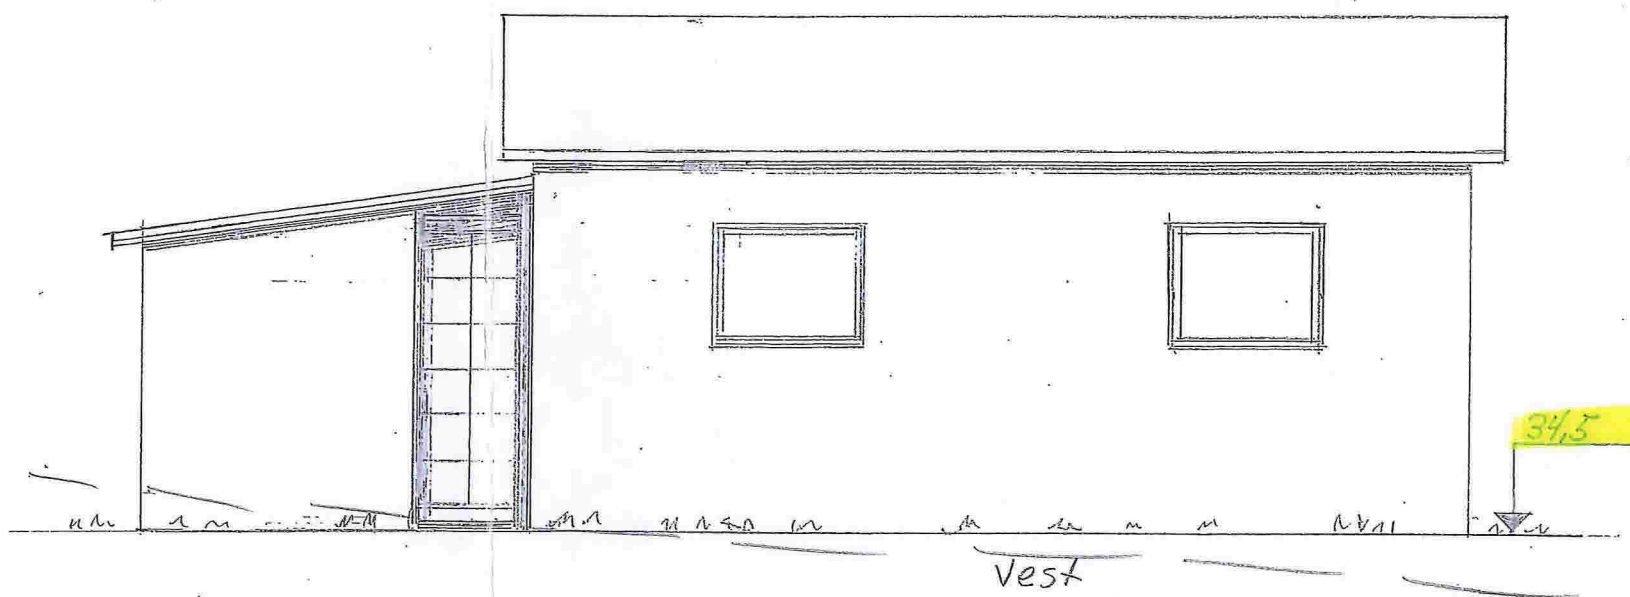
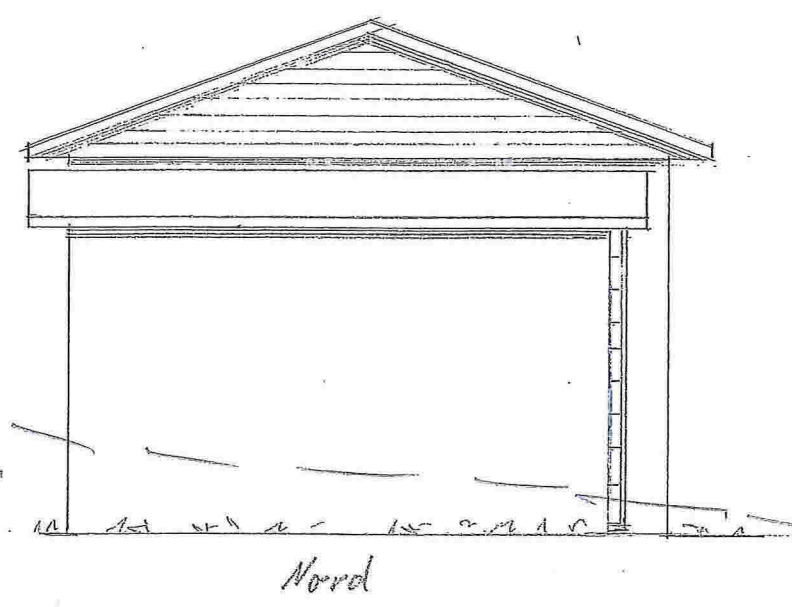
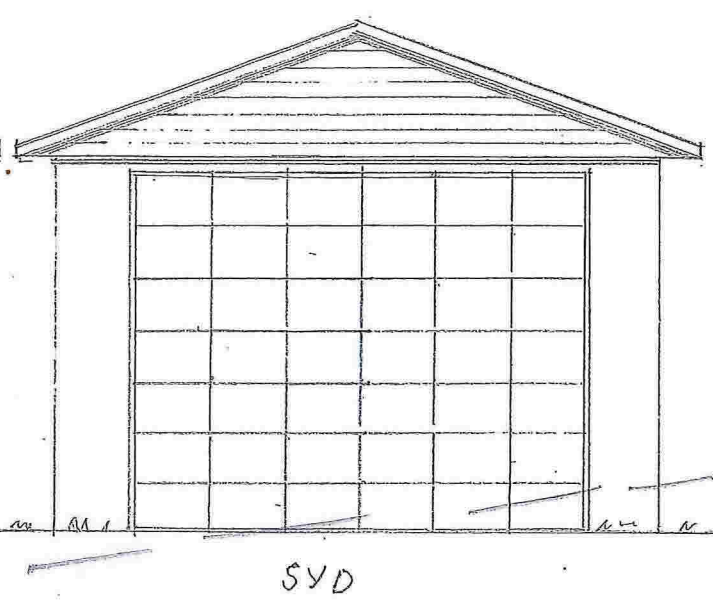


# Reguleringsplan

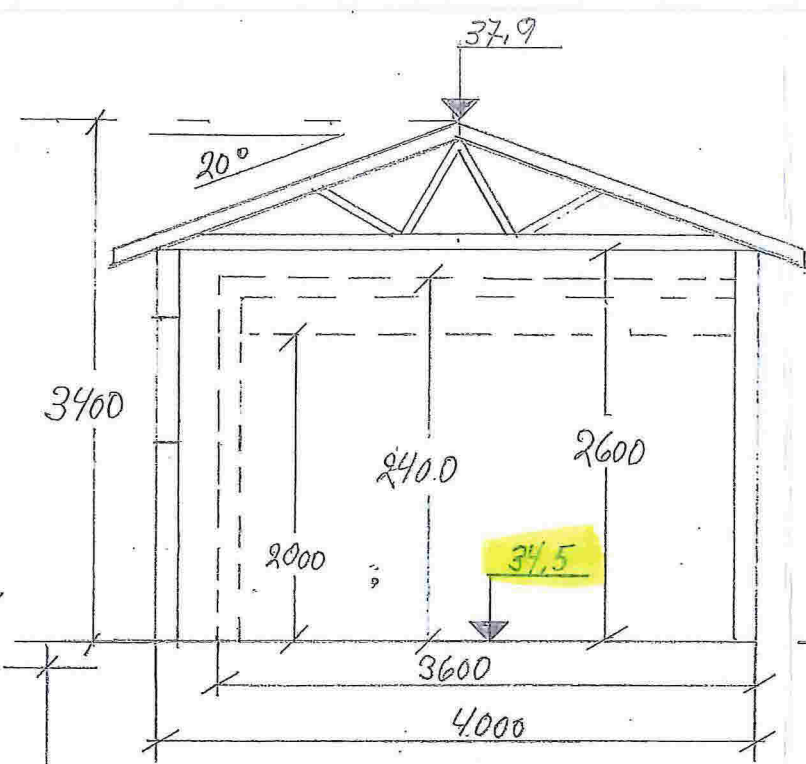

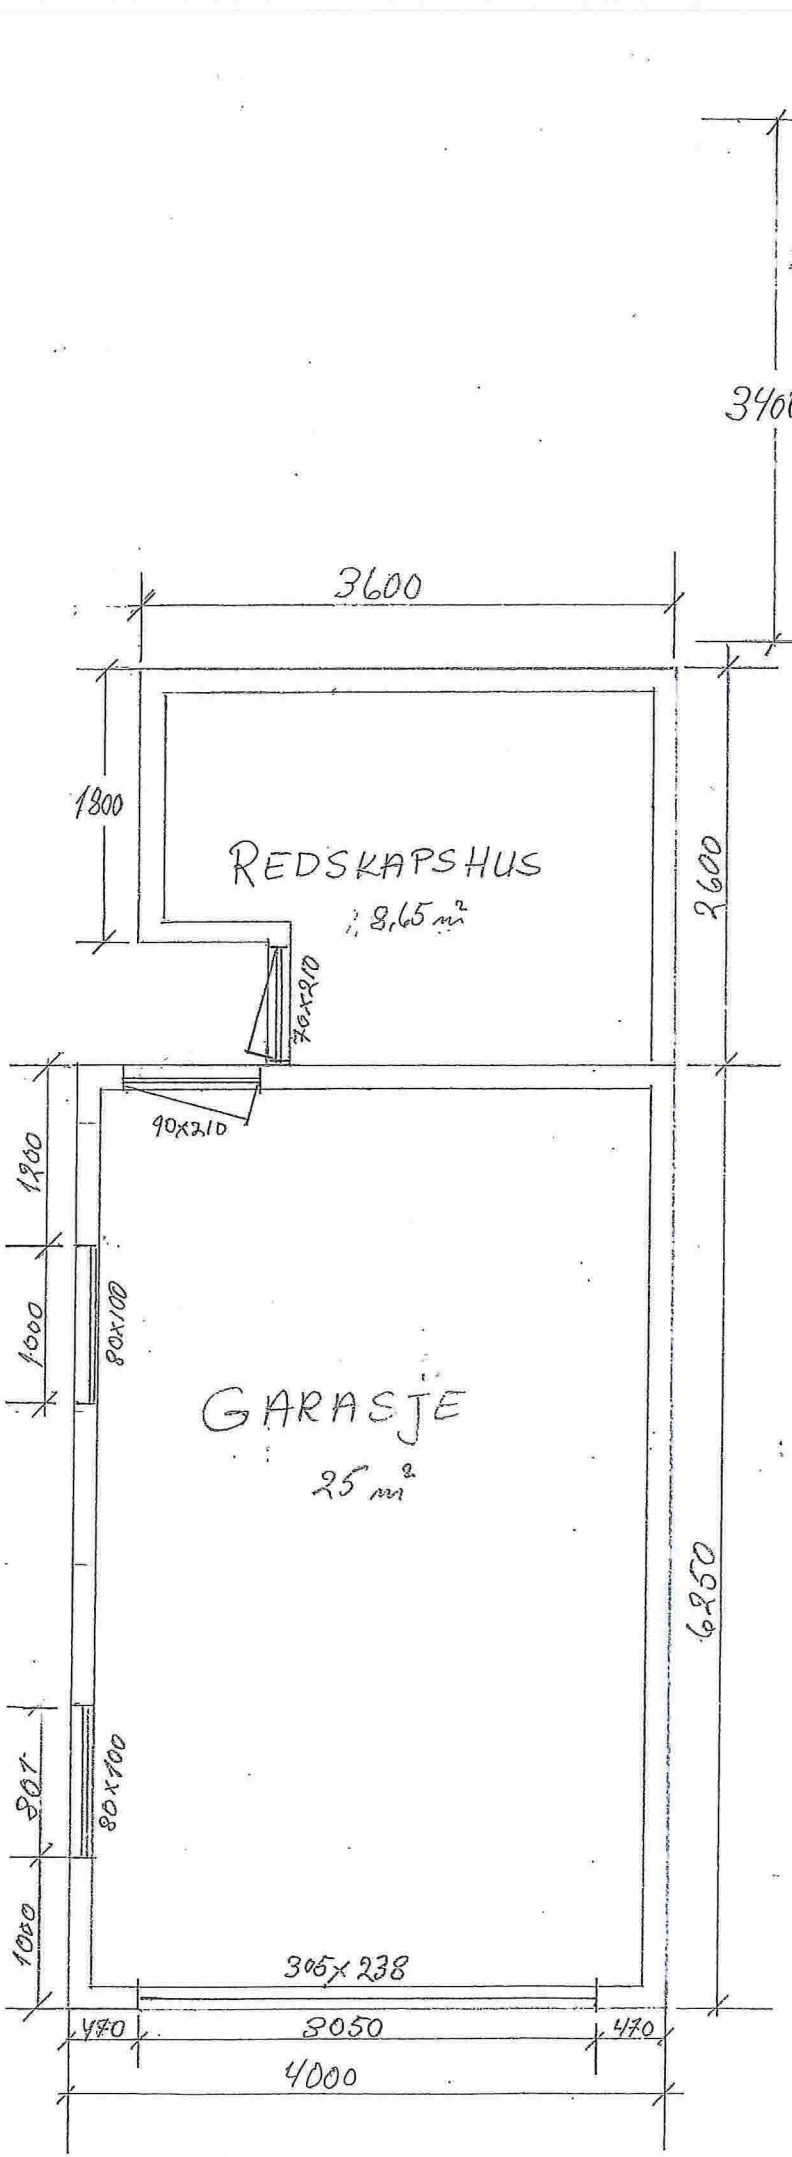

GARASJE  
m/REDSKAPSHUS

M: 1:50

KARSTEIN  
BEHTETAULE

HAUGEVN 13  
5100 ISDALSTØ

10.01.2014